


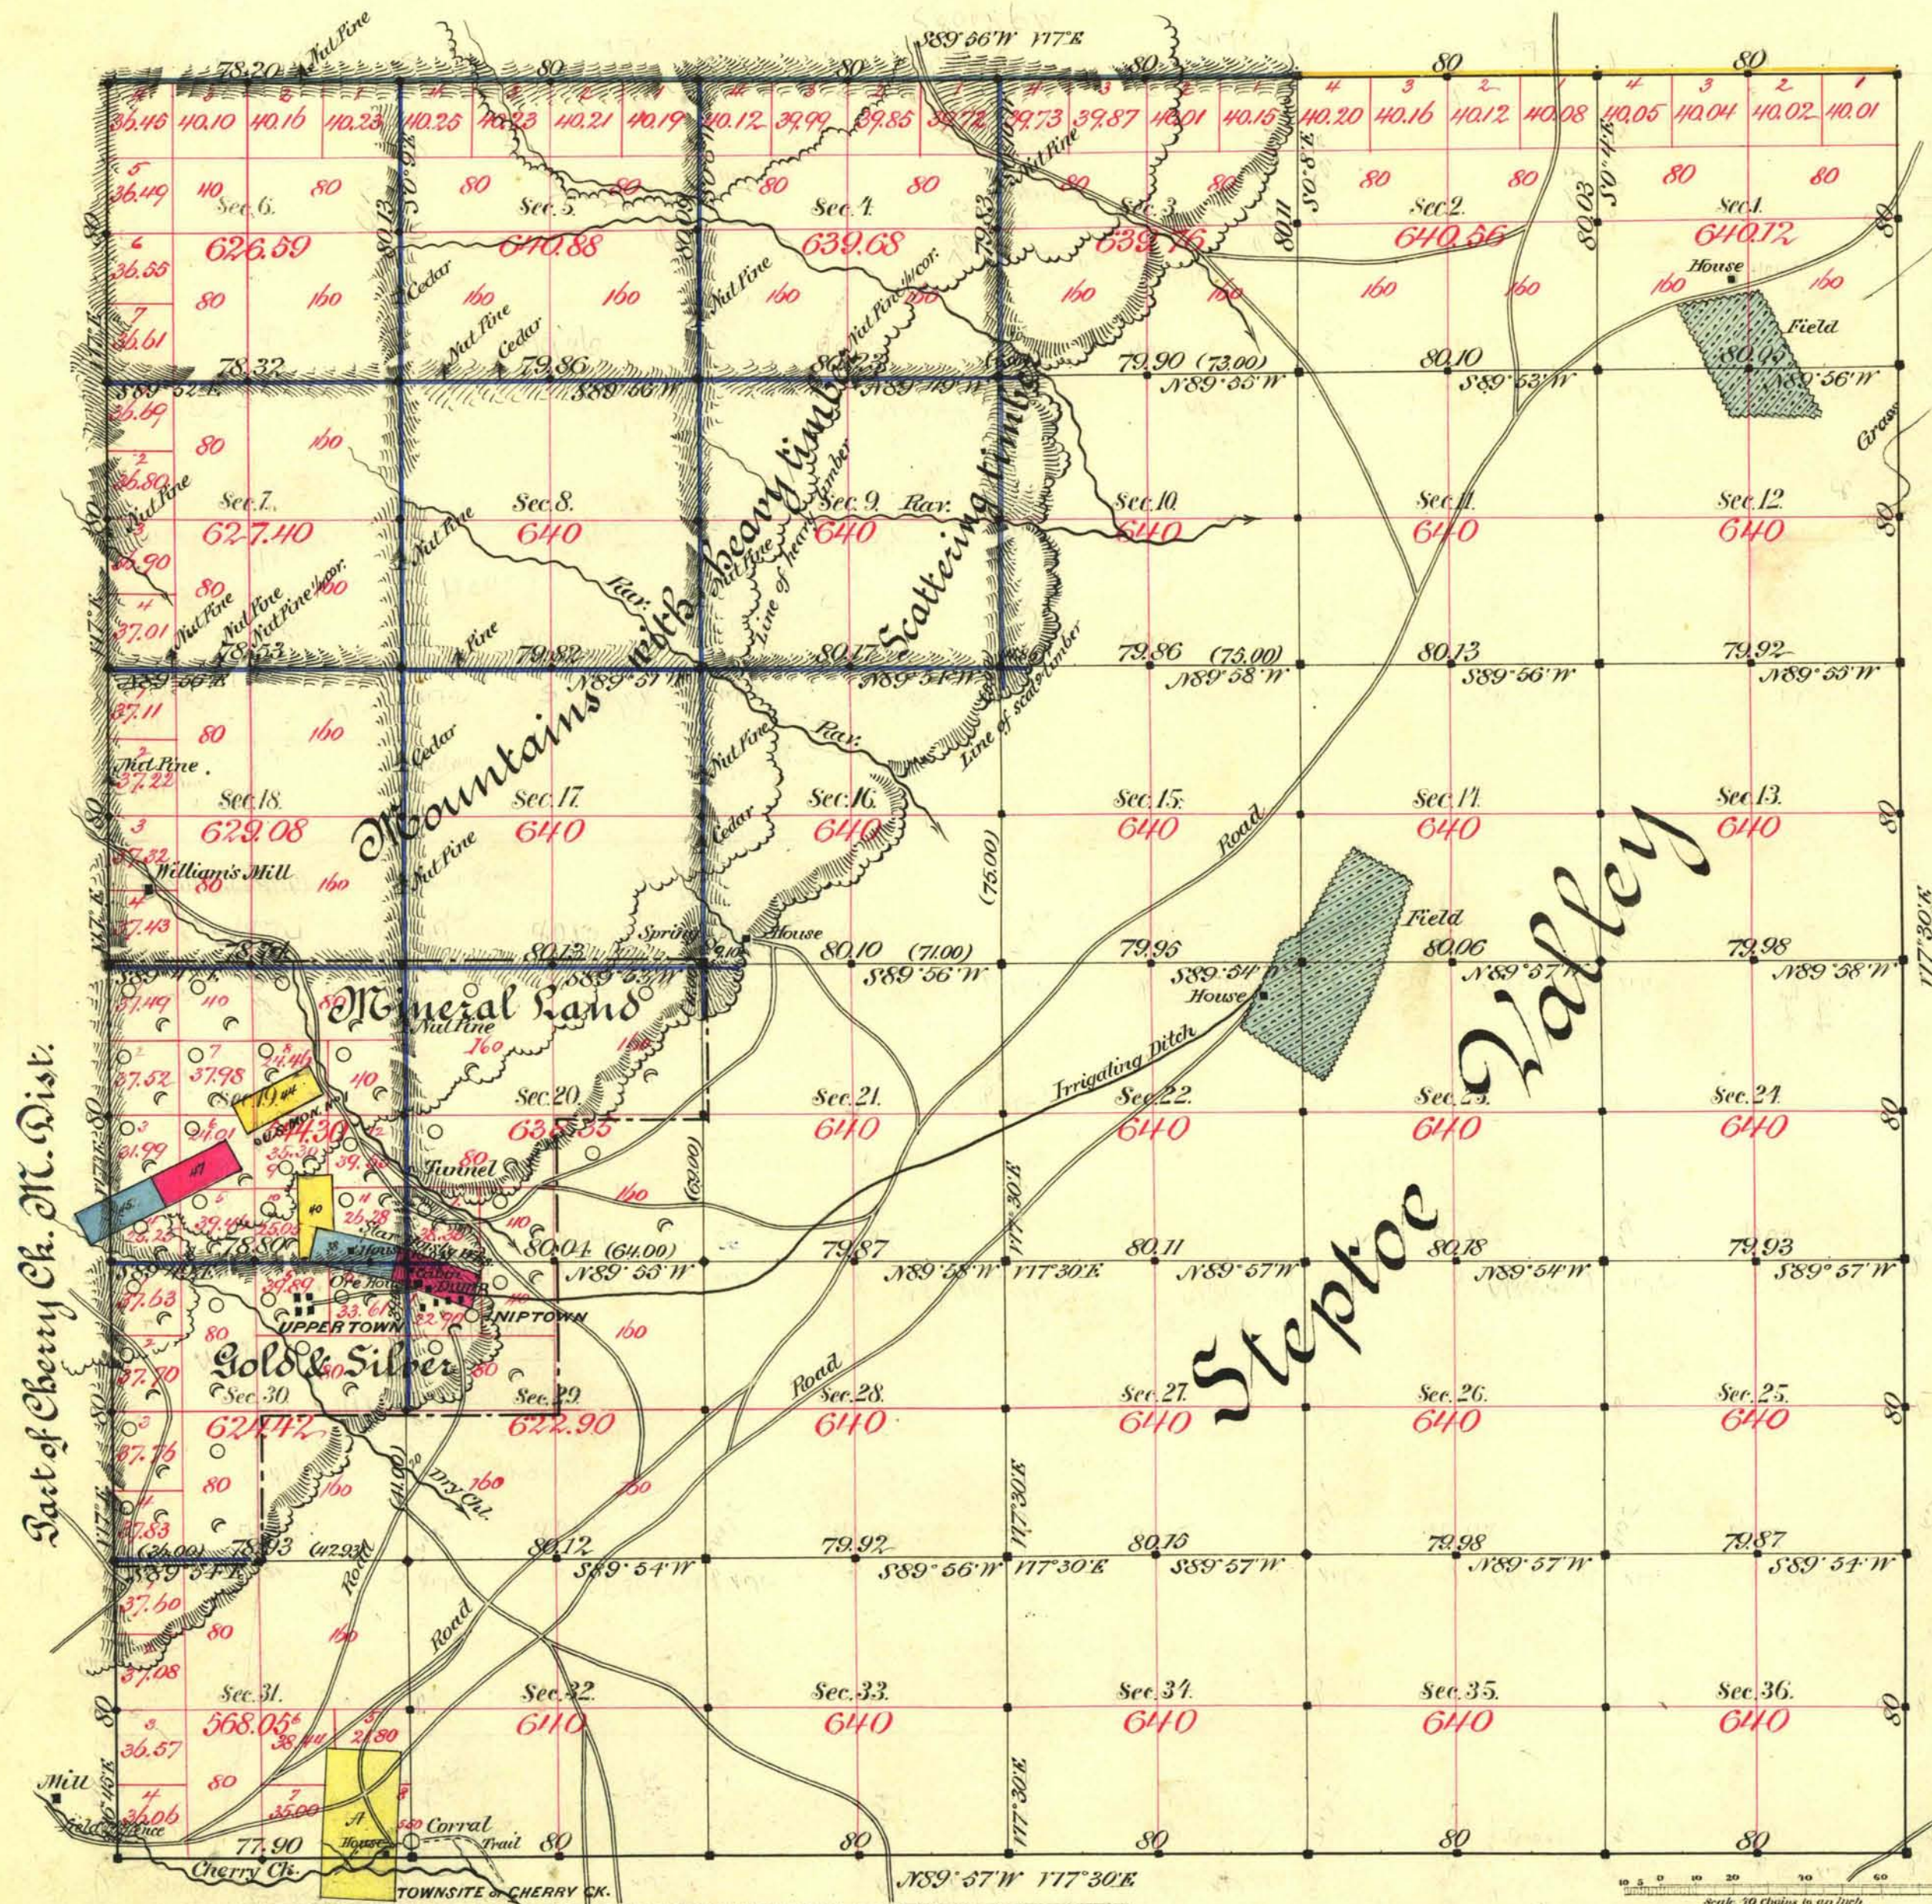

Part of Cherry Creek M^g. District

No.	Claim	Code	Acres	Appl.
38	Townsite of Cherry Cr.		80.00	Jan. 10 1881
38	Star M. Co.	Star	20.66	Oct. 1 st 1874
40	Grey Eagle M. Co.	Grey Eagle	15.60	Sept. 25 1877
44	Exchange M. & M. Co.	Exchange	20.66	Nov. 16 1880
45	Sea Cup & Geneva M. "	Geneva	20.66	Mar. 1 st 1881
47	J. B. Williamson et al.	Big Giant	20.66	May 23 "
48	H. K. Lyons	E. Extension of Star	22.55	July 27 "

Aggregate area of Public Land surveyed 21231.39 ac.
 " " " Mineral " 1741.08 "
 Aggregate 22972.47 "

Commenced Sept. 28th 1883
 Completed Oct. 6th "

Subdivisions not noted run with a Var. of 1° E.

Survey Designated.	By Whom Surveyed.	Date of Contract.	Amount of Surveys.	When Surveyed.	N° Cont.
W. Boy.	Bell & Bell	March 1 st 1883	56 36 160	1883	162
S. & E. "	E. B. Monroe	Aug. 13 th 1875	11 77 90	1875	70
N. "	Monroe & McClellan	July 19 th 1883	5 78 80	1883	166
Subdivs black	" "	" "	40 31 39	Sept & Oct. "	"
" blue	" "	" "	19 42 55	" "	"

The above Map of Township N° 24 North Range N° 63 East Mount Diablo Meridian is strictly conformable to the field notes of the survey thereof on file in this Office, which have been examined and approved.

Sur. General's Office, Reno. *L. L. Canning*
 January 19th 1884. *Sur. Gen'l of Nevada.*