


Accepted February 11, 1925

Township No 24 North Range No 65 East Mt Diablo Meridian, Nevada.

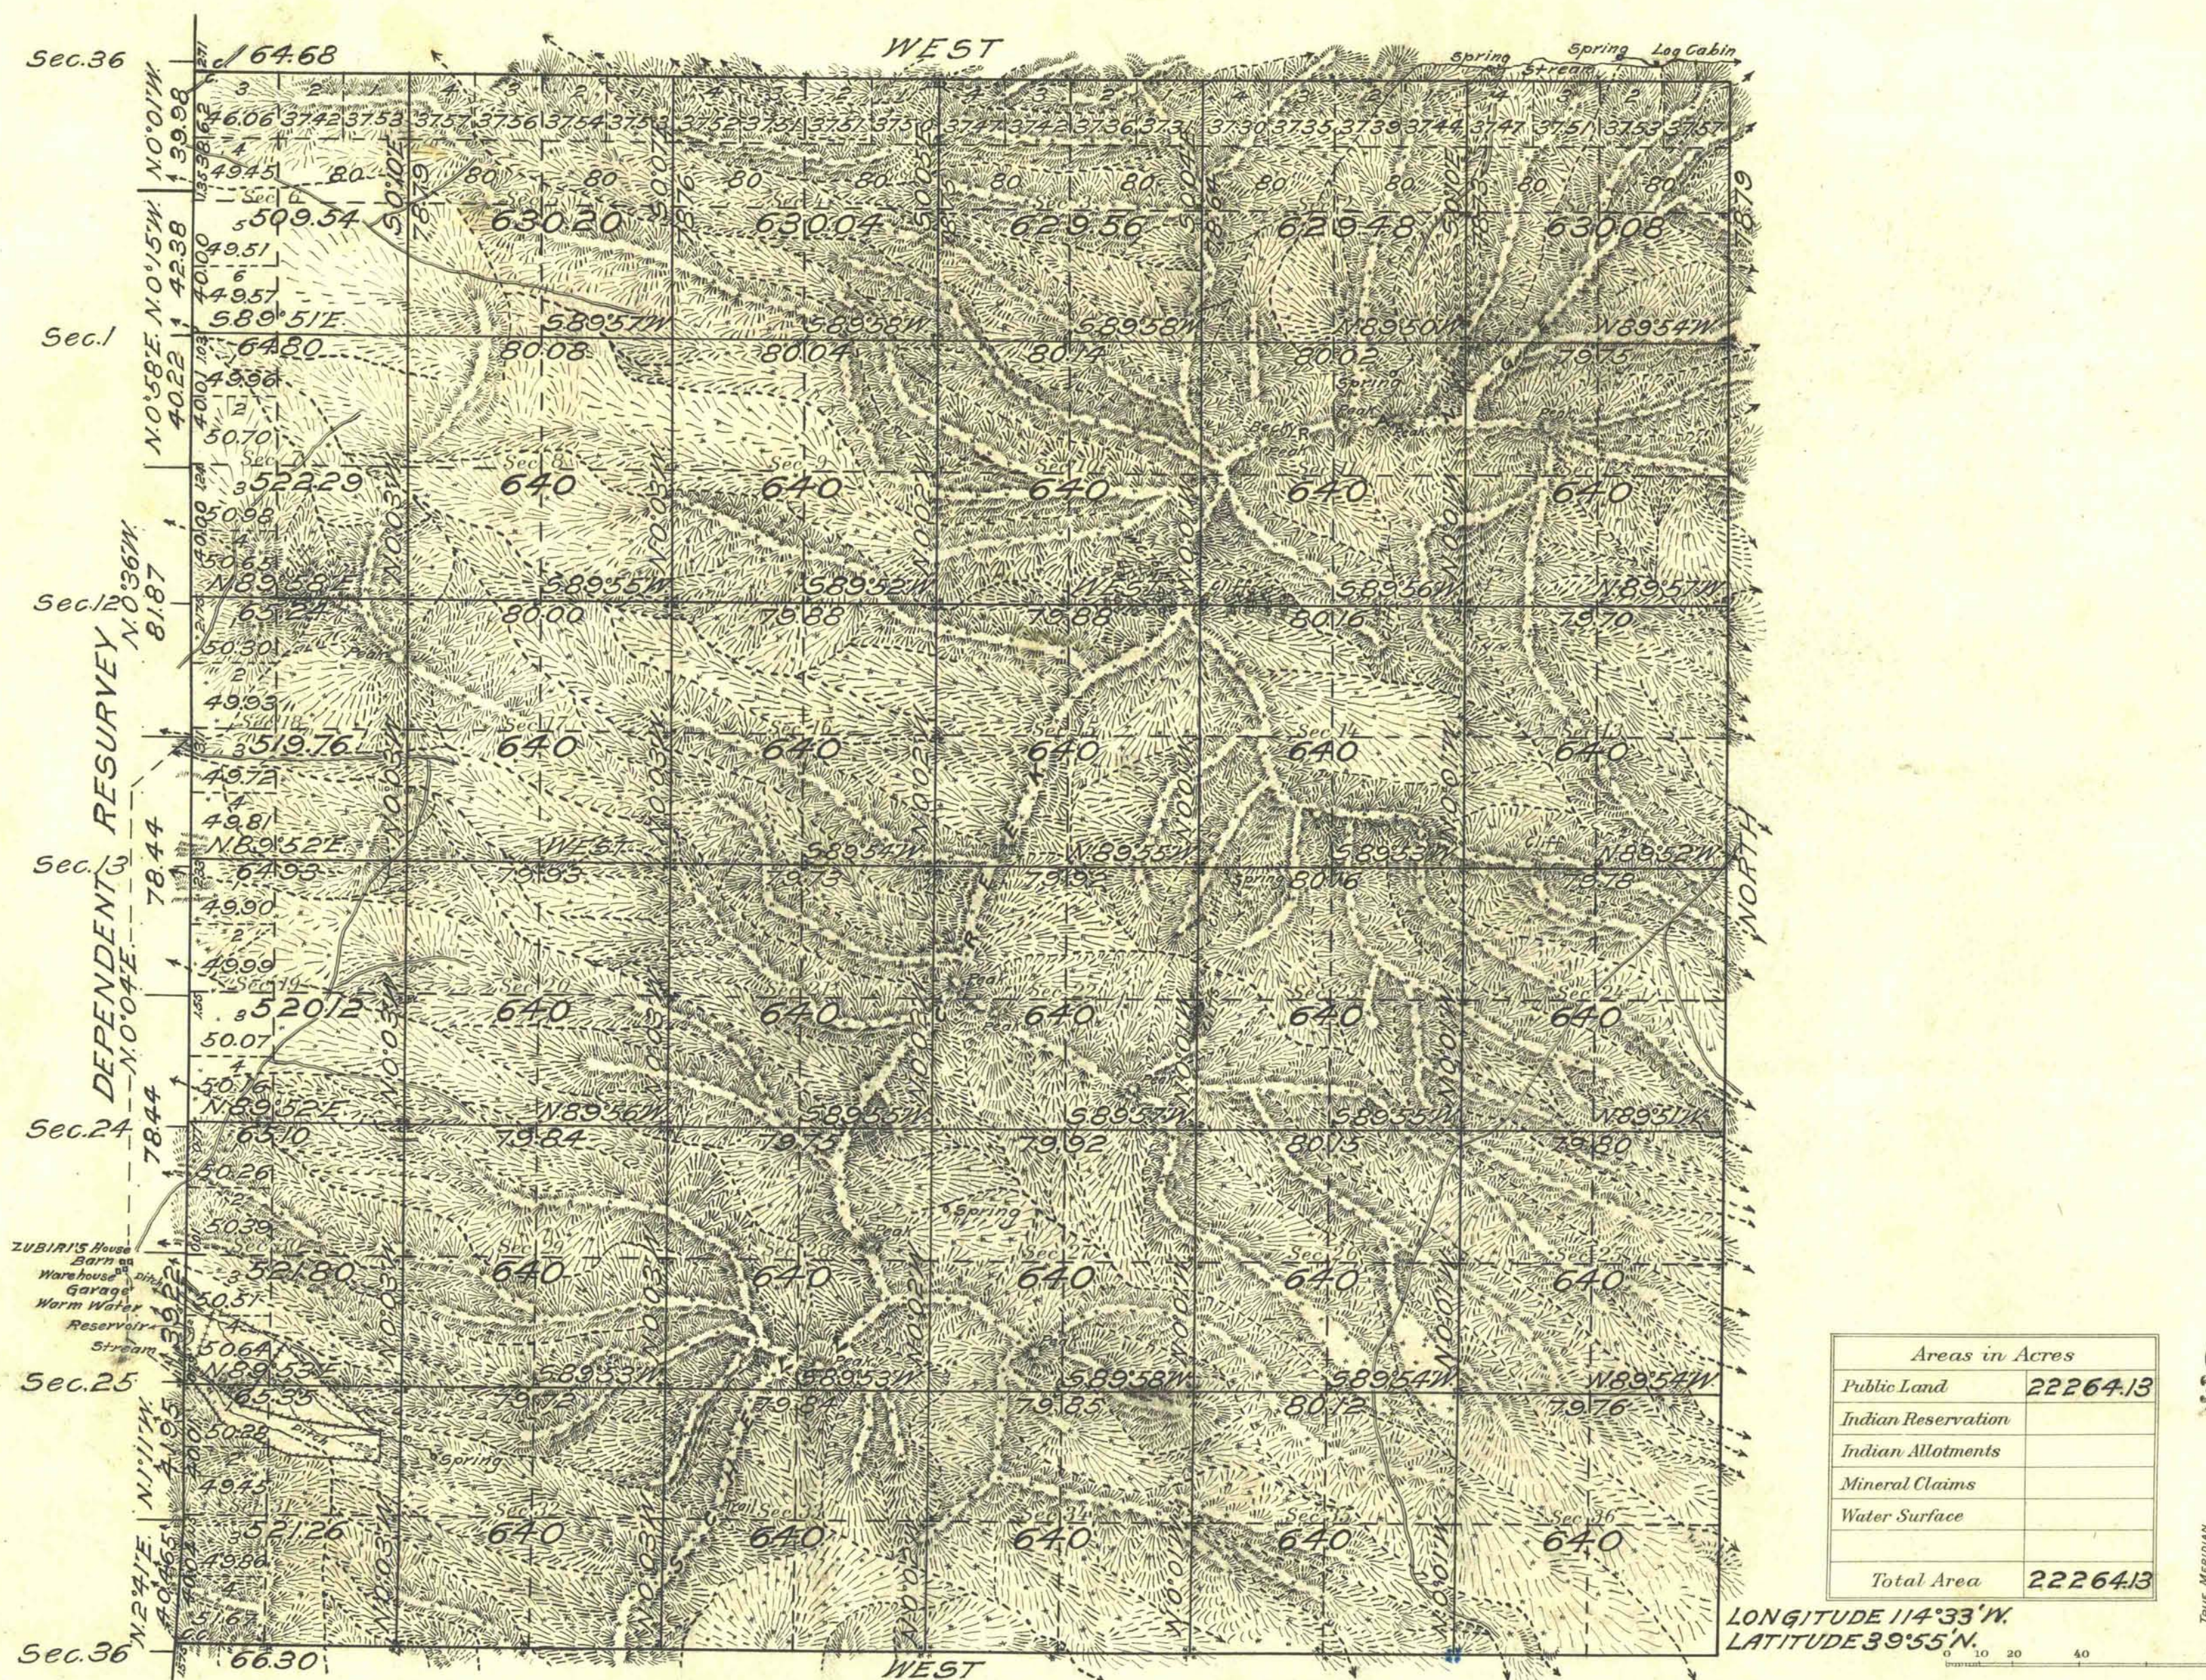

Surveys Designated	By Whom Surveyed	Group	Date	Amount of Surveys			When Surveyed	
				Mls.	chs.	fms.	Begun	Completed
West Bdy. Dep. Resur.	Emil Voigt	No. 102	Sept. 27, 1922	6	02	96.5	Oct. 7, 1923	Oct. 20, 1923
East Bdy.	U.S. Cadastral	"	and	5	78	79	Aug. 23, 1923	Aug. 25, 1923
North Bdy.	Engineer	"	May 23, 1923	5	64	68	Sept. 10, 1923	Oct. 11, 1923
Subdivisions	"	"	"	58	77	01	Sept. 11, 1923	Nov. 6, 1923
South Bdy.	Walter H. Good	"	July 21, 1922	5	66	30	Sept. 26, 1922	Sept. 27, 1922
	U.S. Transitman							

The above map of Township No. 24 North Range No. 65 East of the Mt. Diablo Meridian, Nevada, is strictly conformable to the field notes of the survey thereof on file in this office, which have been examined and approved.

U. S. Surveyor General's Office.
Reno, Nevada, January 27, 1925.

J. C. Holden
Surveyor General.