


SURVEY AND RESURVEY.  
TOWNSHIP N° 24 SOUTH, RANGE N° 56 EAST, MOUNT DIABLO MERIDIAN, NEVADA.  
FRACTIONAL.

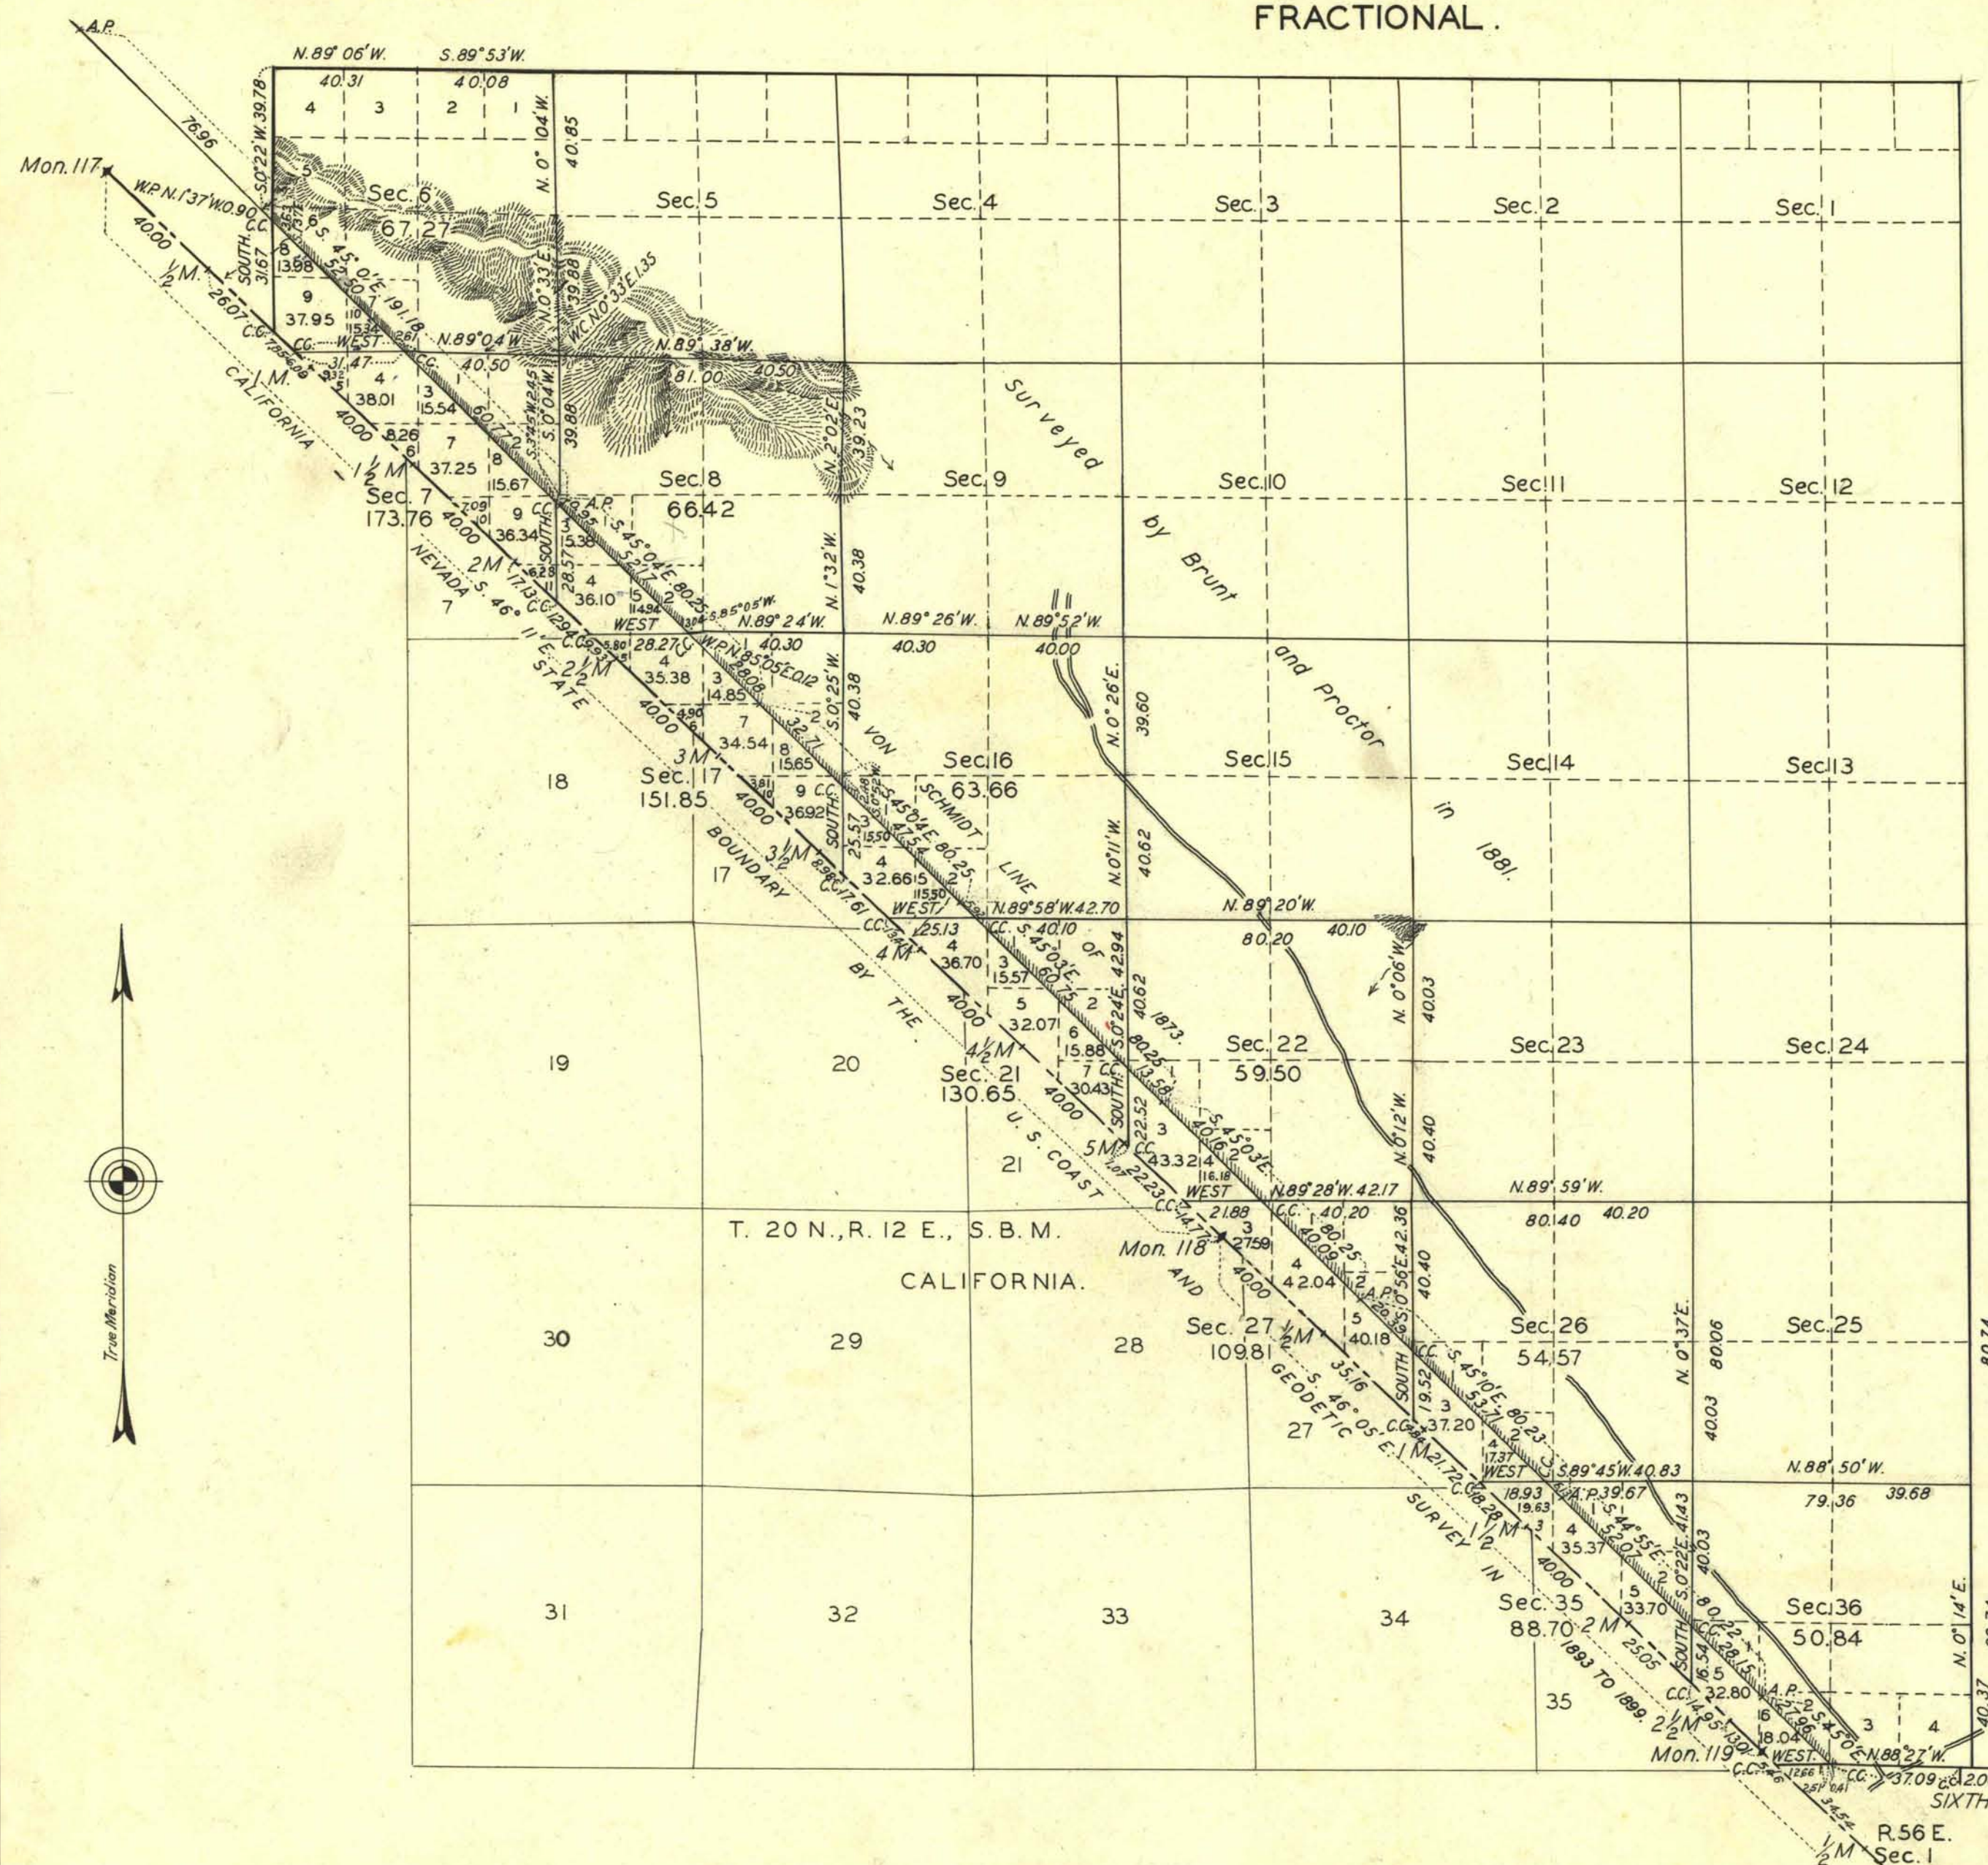

10 50 10 20 40 80

Scale: 40 Chains to an Inch. Area Surveyed 1017.03 Acres.

| LINES DESIGNATED  | BY WHOM SURVEYED | GROUP  |                | MILEAGE |       | WHEN SURVEYED |               |
|-------------------|------------------|--------|----------------|---------|-------|---------------|---------------|
|                   |                  | N°     | DATE           | MLS     | CHS   | BEGUN         | COMPLETED     |
| W. BDY.           | MONROE           | CALIF. | OCT. 11, 1927. | 2       | 50.53 | JULY 1, 1932. | JULY 20, 1932 |
| W.N.E. & S. BDRS. | BRUNT & PROCTOR  |        |                |         |       |               | 1868          |
| EXTERIOR          | ROGER F. WILSON  |        |                |         |       |               | 1881          |
| VON SCHMIDT       | "                | "      | "              | 8       | 60.59 | "             | "             |
| STATE BDY.        | "                | "      | "              | 18      | 27.78 | "             | "             |
| SUBDIVISIONAL     | "                | "      | "              | 1       | 36.67 | "             | "             |
| MISCELLANEOUS     | "                | "      | "              |         |       |               |               |

Q87.

Office of U.S. Supervisor of Surveys  
Denver, Colorado, August 28, 1933.

The above plat of Township No. 24 South, Range No. 56 East, of the Mount Diablo Meridian, Nevada, is strictly conformable to the field notes of the survey thereof which have been examined and approved.

*Orville H. Cannon*  
U.S. Supervisor of Surveys.

DEPARTMENT OF THE INTERIOR  
GENERAL LAND OFFICE  
Washington, D.C., October 6, 1933.

The survey represented by this plat having been correctly executed in accordance with the requirements of law and the regulations of this office, is hereby accepted.

*Autoinott*  
Assistant Commissioner.