


See Investigation Report. Ser. 166 Nevada
for position of M.S. # 1921 "Crescent" lode,
in S.E. Sec. 31.

TOWNSHIP N° 24 SOUTH RANGE N° 58 EAST MOUNT DIABLO MERIDIAN

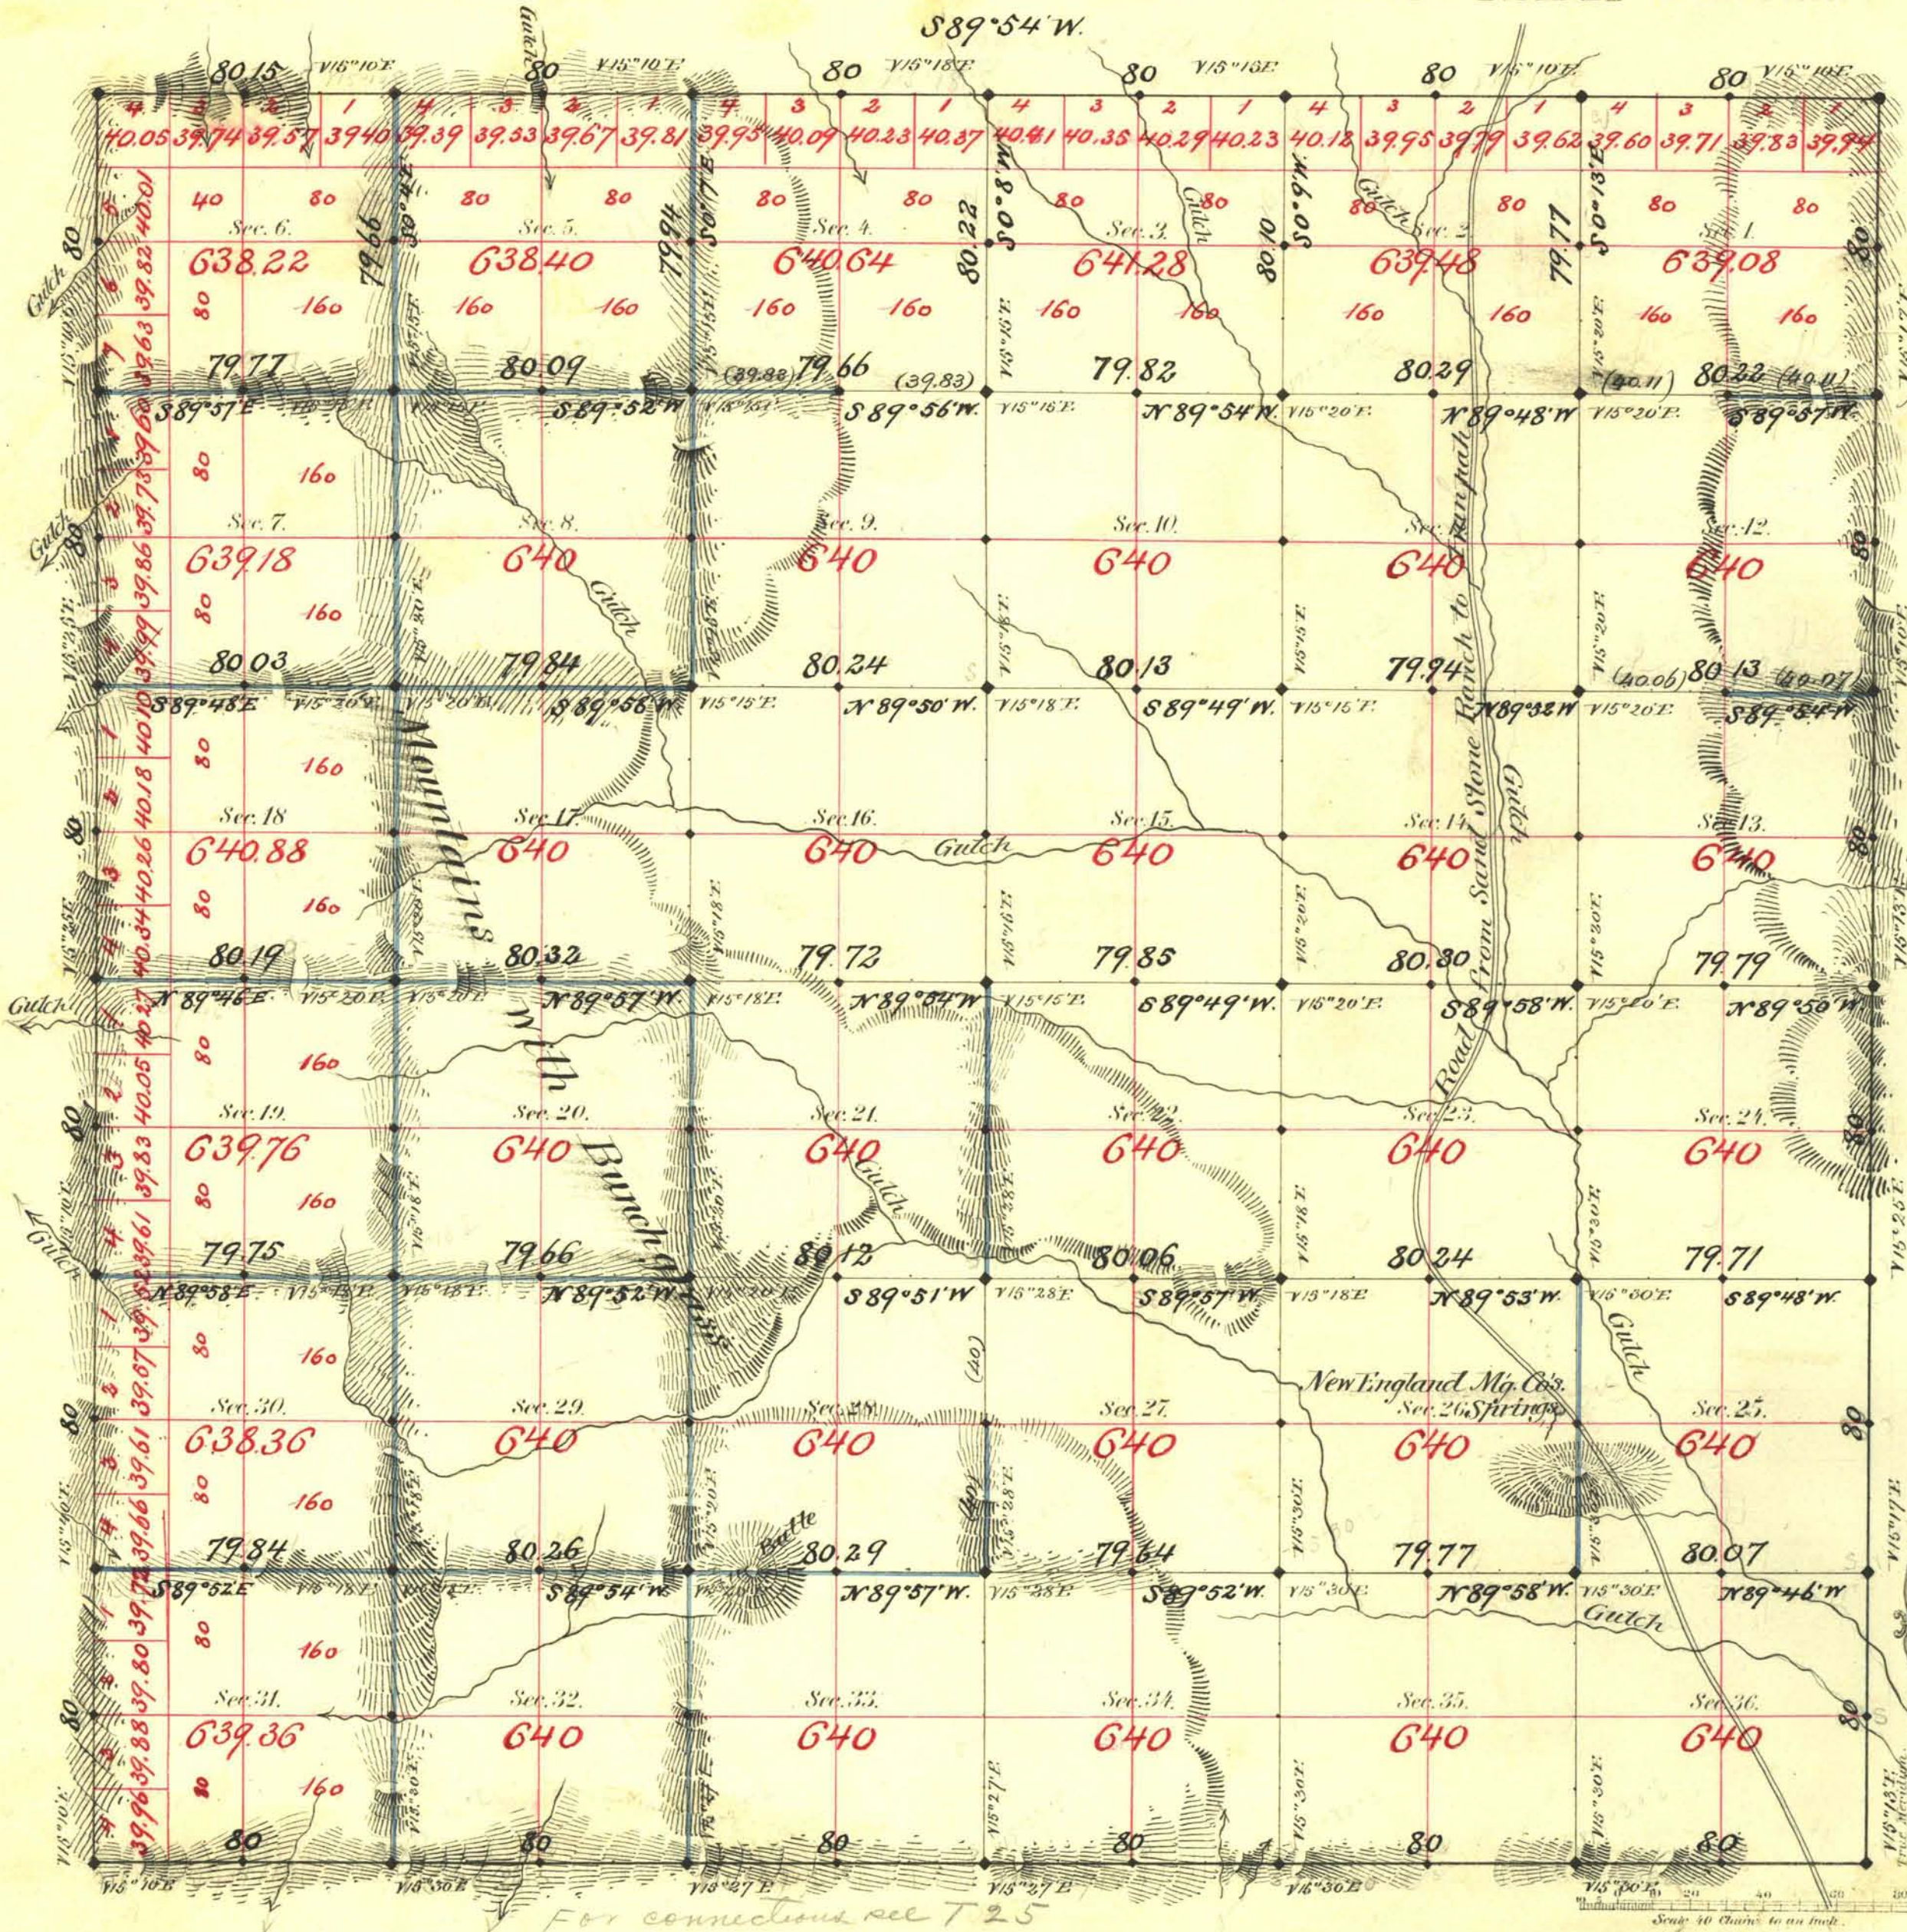

Aggregate Area of Public Lands Surveyed 23034.64 Acres

Survey Commenced May 3rd 1881
Completed " 9th "

Survey Designated	By Whom Surveyed	Date of Contract	Amount of Survey	When Surveyed
Township Lines	Brunt & Procter	Feb. 7 th 1881	24 - 60 - 10	1881
Subdivisions black	"	"	33 - 72 - 78	May
" blue	"	"	25 - 79 - 65	"

N° Cor.
115

The above Map of Township N° 24 South of Range N° 58 East Mount Diablo Meridian is strictly conformable to the field notes of the survey thereof on file in this Office, which have been examined and approved.

Surveyor General's Office,
Virginia City, Nevada
September 9th 1881.

C. A. Davis
Sur. Gen. Nev.