
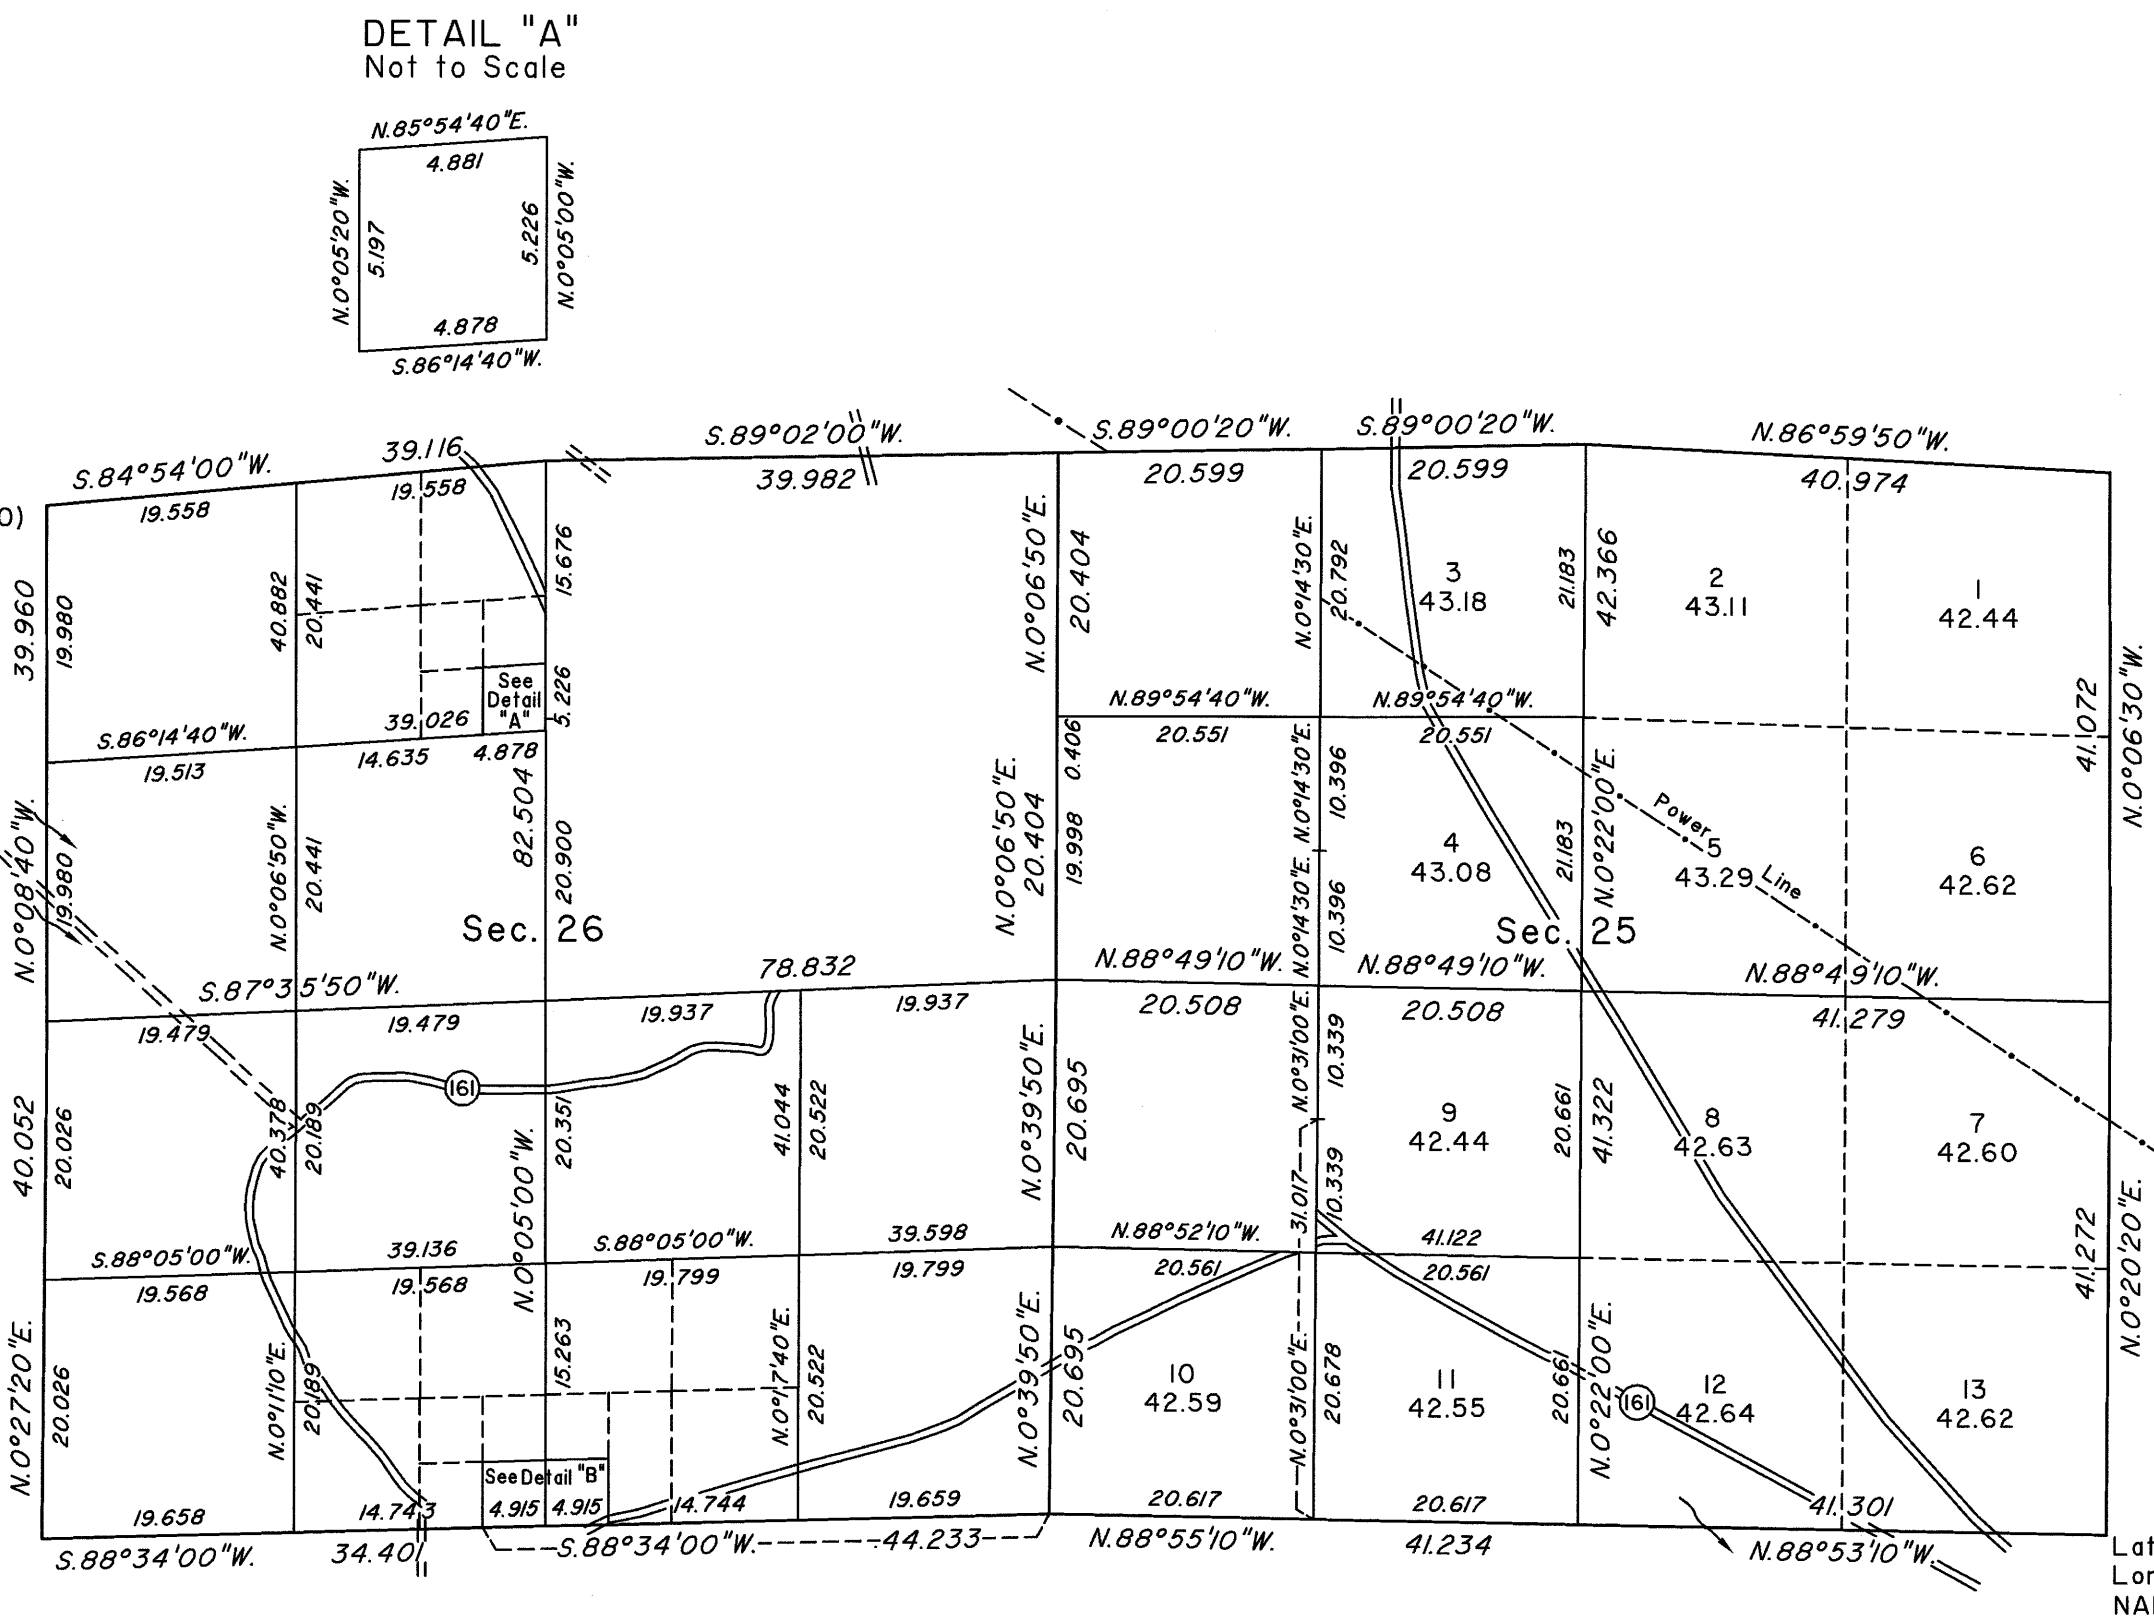


TOWNSHIP 24 SOUTH, RANGE 58 EAST, OF THE MOUNT DIABLO MERIDIAN, NEVADA

DEPENDENT RESURVEY AND SUBDIVISION

Latitude 35°50'18.213" N.
Longitude 115°26'56.782" W.
NAD83 (2011) (EPOCH:2010.0000)

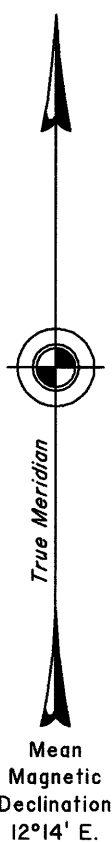

A history of surveys is contained in the field notes.

This plat represents the dependent resurvey of a portion of the east boundary and a portion of the subdivisional lines designed to restore the corners in their true original locations according to the best available evidence and the subdivision of sections 25 and 26, Township 24 South, Range 58 East, Mount Diablo Meridian, Nevada.

Except as indicated hereon, the lottings and areas are as shown on the plat approved September 9, 1881.

Survey executed by Joseph J. Johnson, Cadastral Surveyor, beginning June 7, 2012 and completed February 13, 2014, pursuant to Special Instructions dated September 22, 2009 and Assignment Instructions dated May 22, 2012, for Group No. 887, Nevada

UNITED STATES DEPARTMENT OF THE INTERIOR
BUREAU OF LAND MANAGEMENT

Reno, Nevada June 25, 2014

This plat is strictly conformable to the approved field notes, and the survey, having been correctly executed in accordance with the requirements of law and the regulations of this Bureau, is hereby accepted.

For the Director

David D. Johnson

Chief Cadastral Surveyor for Nevada

