


TOWNSHIP 24 SOUTH, RANGE 58 EAST, OF THE MOUNT DIABLO MERIDIAN, NEVADA

DEPENDENT RESURVEY

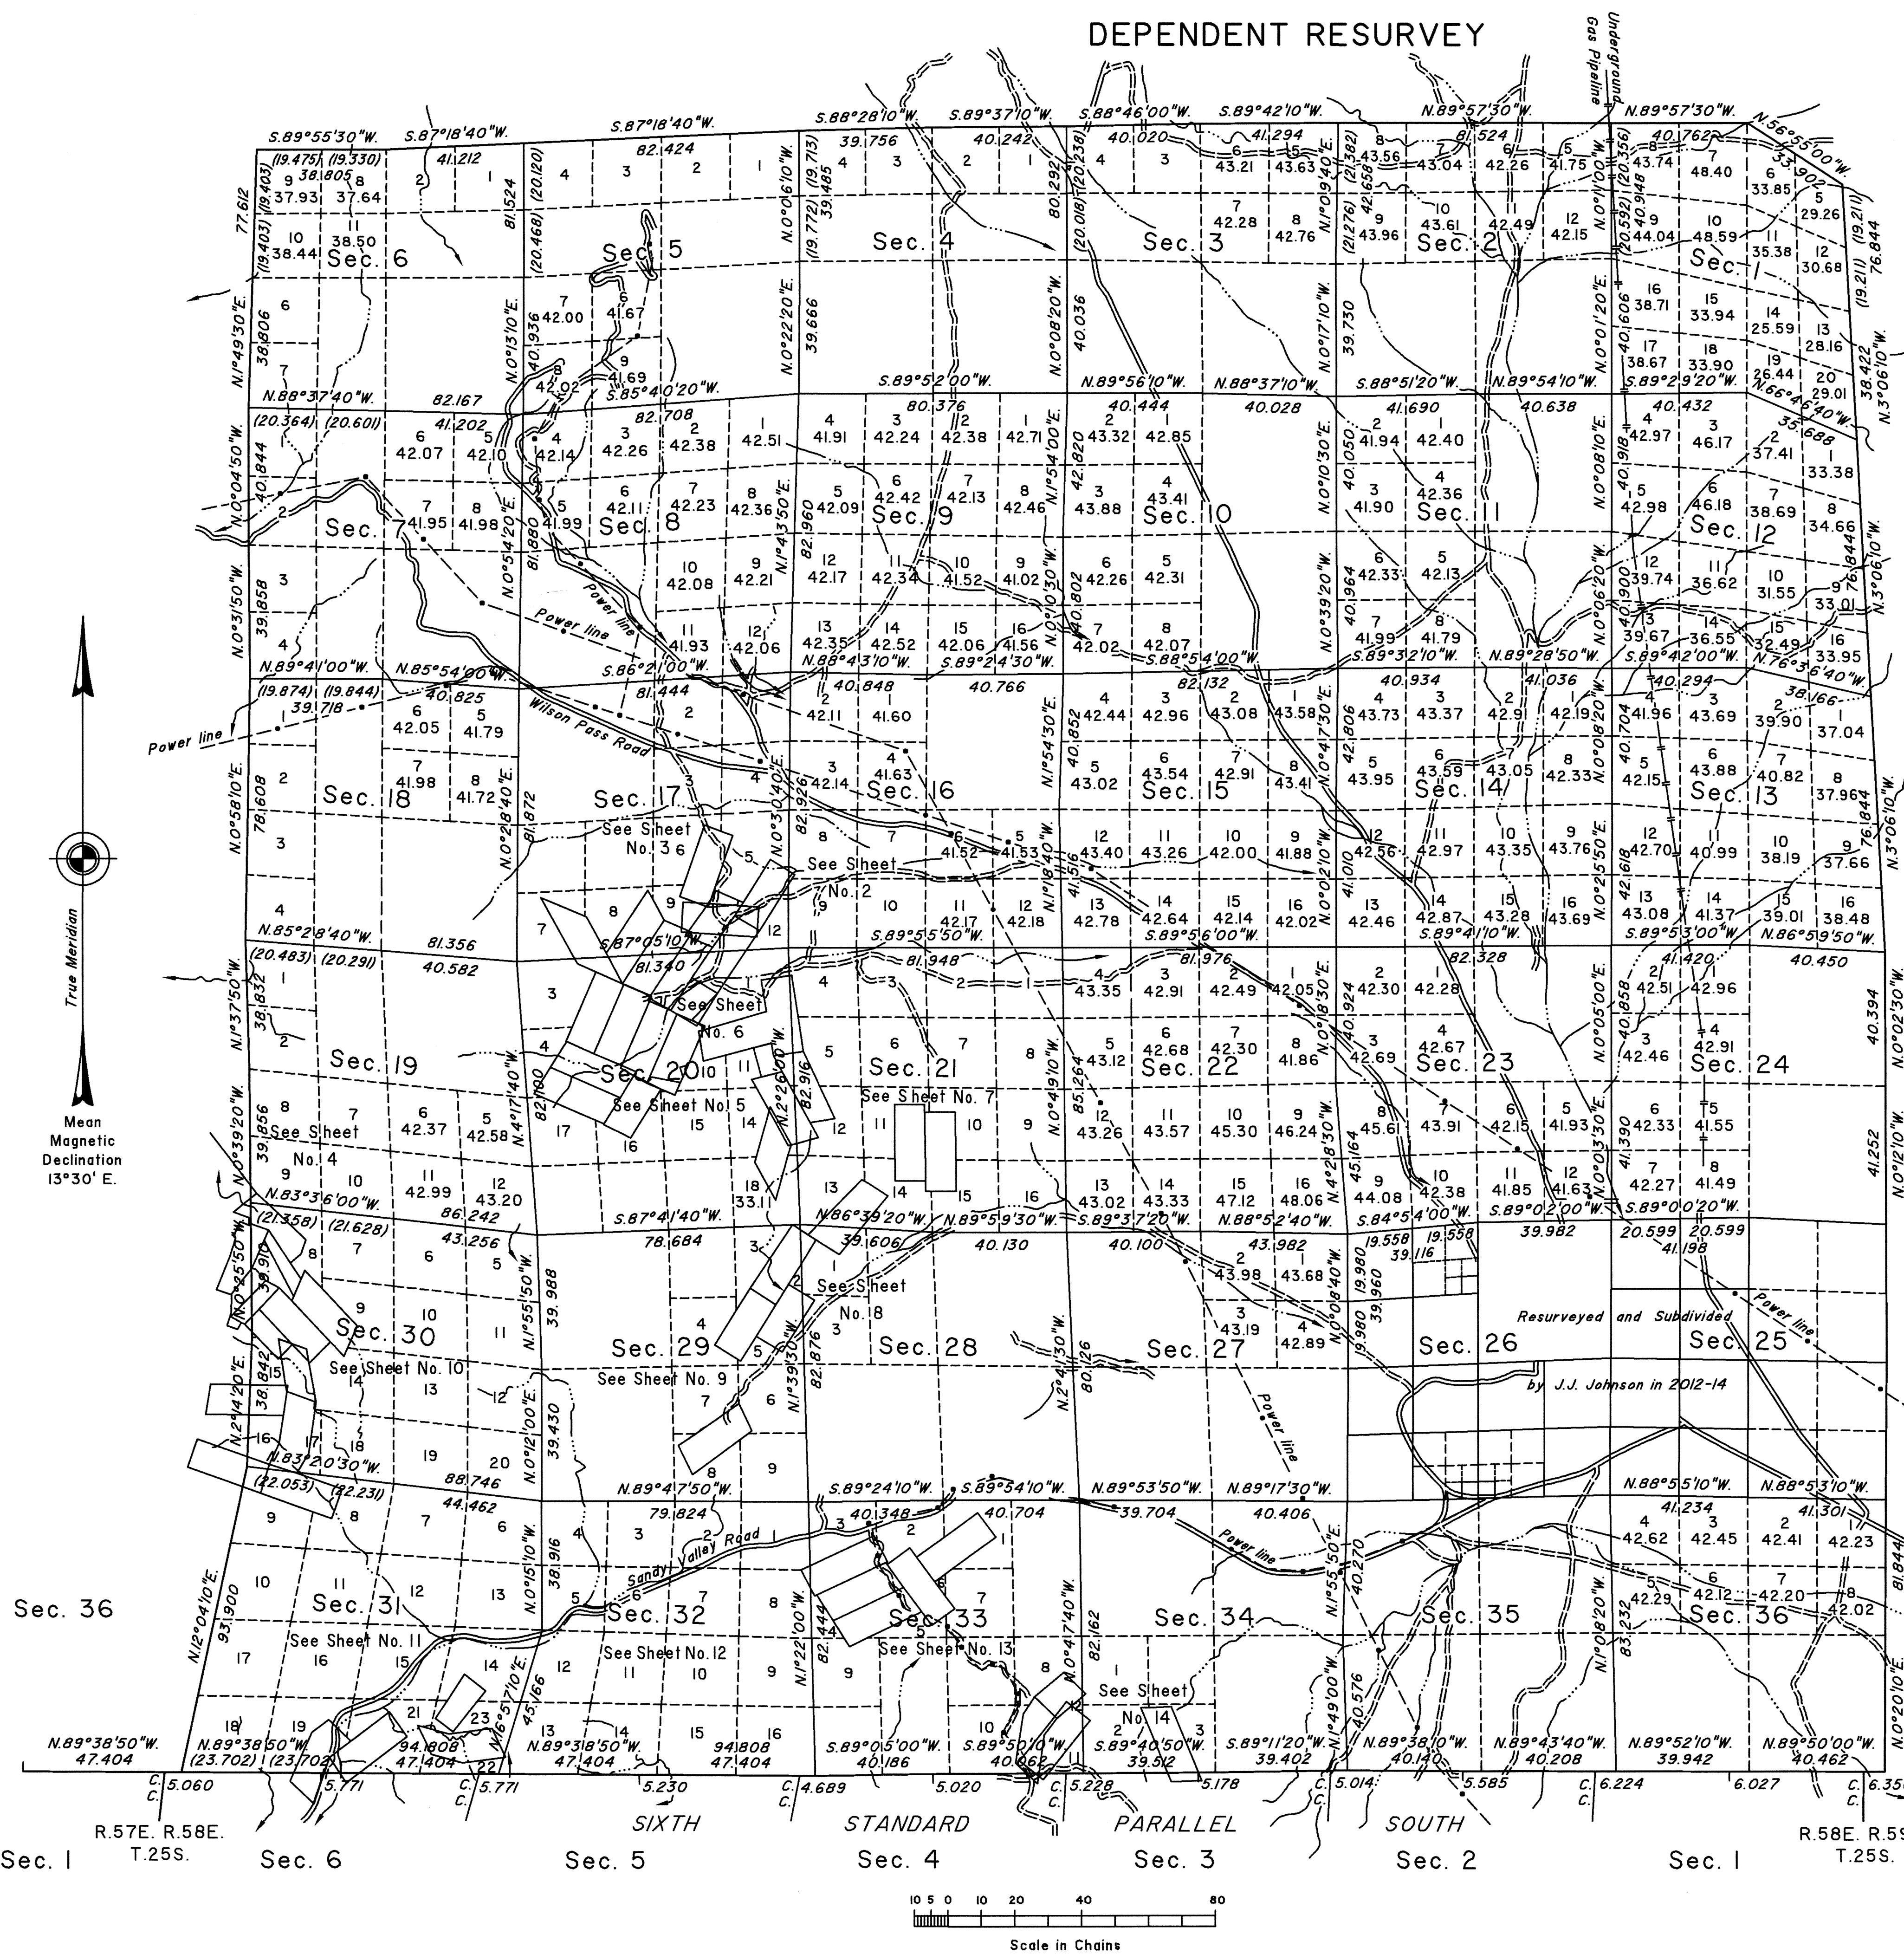

A history of surveys is contained in the field notes.

This plat, in 14 sheets, represents the dependent resurvey of the Sixth Standard Parallel South, through Range 58 East, and a portion of Range 57 East; portions of the east boundary, the west and north boundaries, a portion of the subdivisional lines and portions of certain mineral surveys, designed to restore the corners in their true original locations according to the best available evidence, Township 24 South, Range 58 East, Mount Diablo Meridian, Nevada.

Except as indicated hereon, the lottings and areas are as shown on the plat approved September 9, 1881, and the plat accepted June 24, 2014.

For those surveyed lines not showing bearings and distances, refer to the official record of 2014.

Survey executed by Brian D. Hatter, Nevada Professional Land Surveyor, Brock R. Clifford, Cadastral Surveyor and Mark G. Petrosine, Surveying Technician, beginning April 1, 2010 and completed June 15, 2021, pursuant to Special Instructions dated September 22, 2009, for Group No. 887, Nevada.

UNITED STATES DEPARTMENT OF THE INTERIOR  
BUREAU OF LAND MANAGEMENT

Reno, Nevada July 27, 2022

This plat is strictly conformable to the approved field notes, and the survey, having been correctly executed in accordance with the requirements of law and the regulations of this Bureau, is hereby accepted.

For the Director

*Michael O. Hummer*  
Chief Cadastral Surveyor for Nevada

Latitude 35°48'32.844" N.  
Longitude 115°24'48.228" W.  
NAD 83 (GRS96) (EPOCH:2002.0000)

T.24S., R.58E., M.D.M.