
TOWNSHIP 24 SOUTH, RANGE 59 EAST, OF THE MOUNT DIABLO MERIDIAN, NEVADA

DEPENDENT RESURVEY AND SUBDIVISION

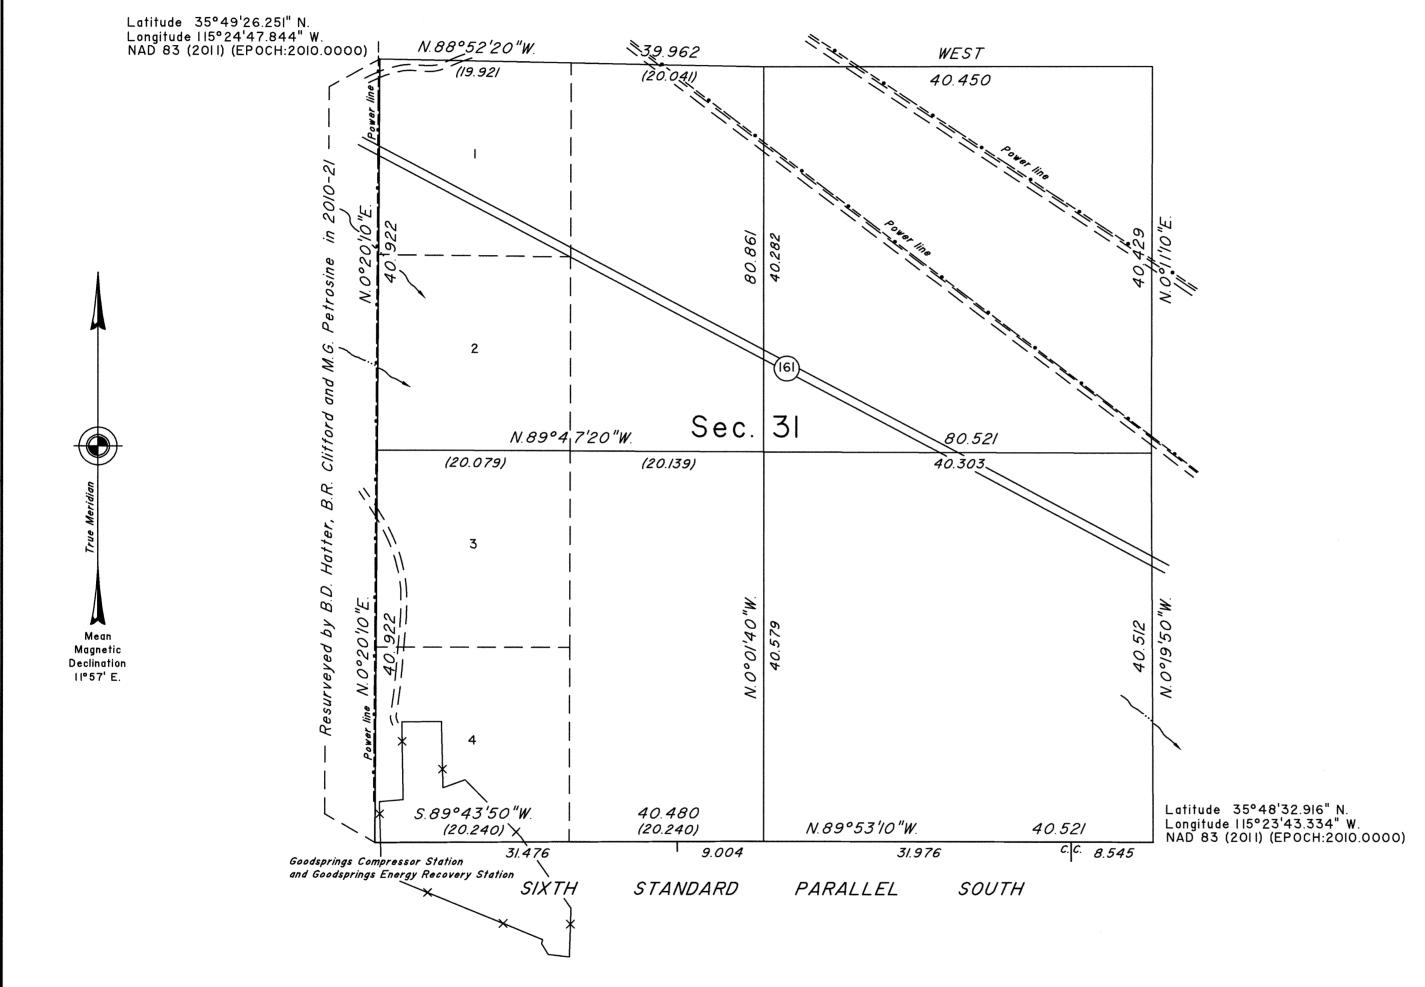

A history of surveys is contained in the field notes.

A dependent resurvey of the Sixth Standard Parallel South, through portions of Ranges 58 and 59 East, was executed concurrently under Township 25 South, Range 59 East, of this same Group.

This plat represents the dependent resurvey of a portion of the subdivisional lines designed to restore the corners in their true original locations according to the best available evidence, and the subdivision of section 31, Township 24 South, Range 59 East, Mount Diablo Meridian, Nevada.

Except as indicated hereon, the lottings and areas are as shown on the plat approved September 9, 1881.

Survey executed by Brandon G. Courtright, Cadastral Surveyor beginning December 3, 2015 and completed December 6, 2015, pursuant to Special Instructions dated December 1, 2015, for Group No. 954, Nevada.

UNITED STATES DEPARTMENT OF THE INTERIOR BUREAU OF LAND MANAGEMENT

Reno, Nevada

August 3, 2022

This plat is strictly conformable to the approved field notes, and the survey, having been correctly executed in accordance with the requirements of law and the regulations of this Bureau, is hereby accepted.

For the Director

Miland o. Human

Chief Cadastral Surveyor for Nevada