


TOWNSHIP N° 24 SOUTH RANGE N° 62 EAST

MOUNT DIABLO MERIDIAN

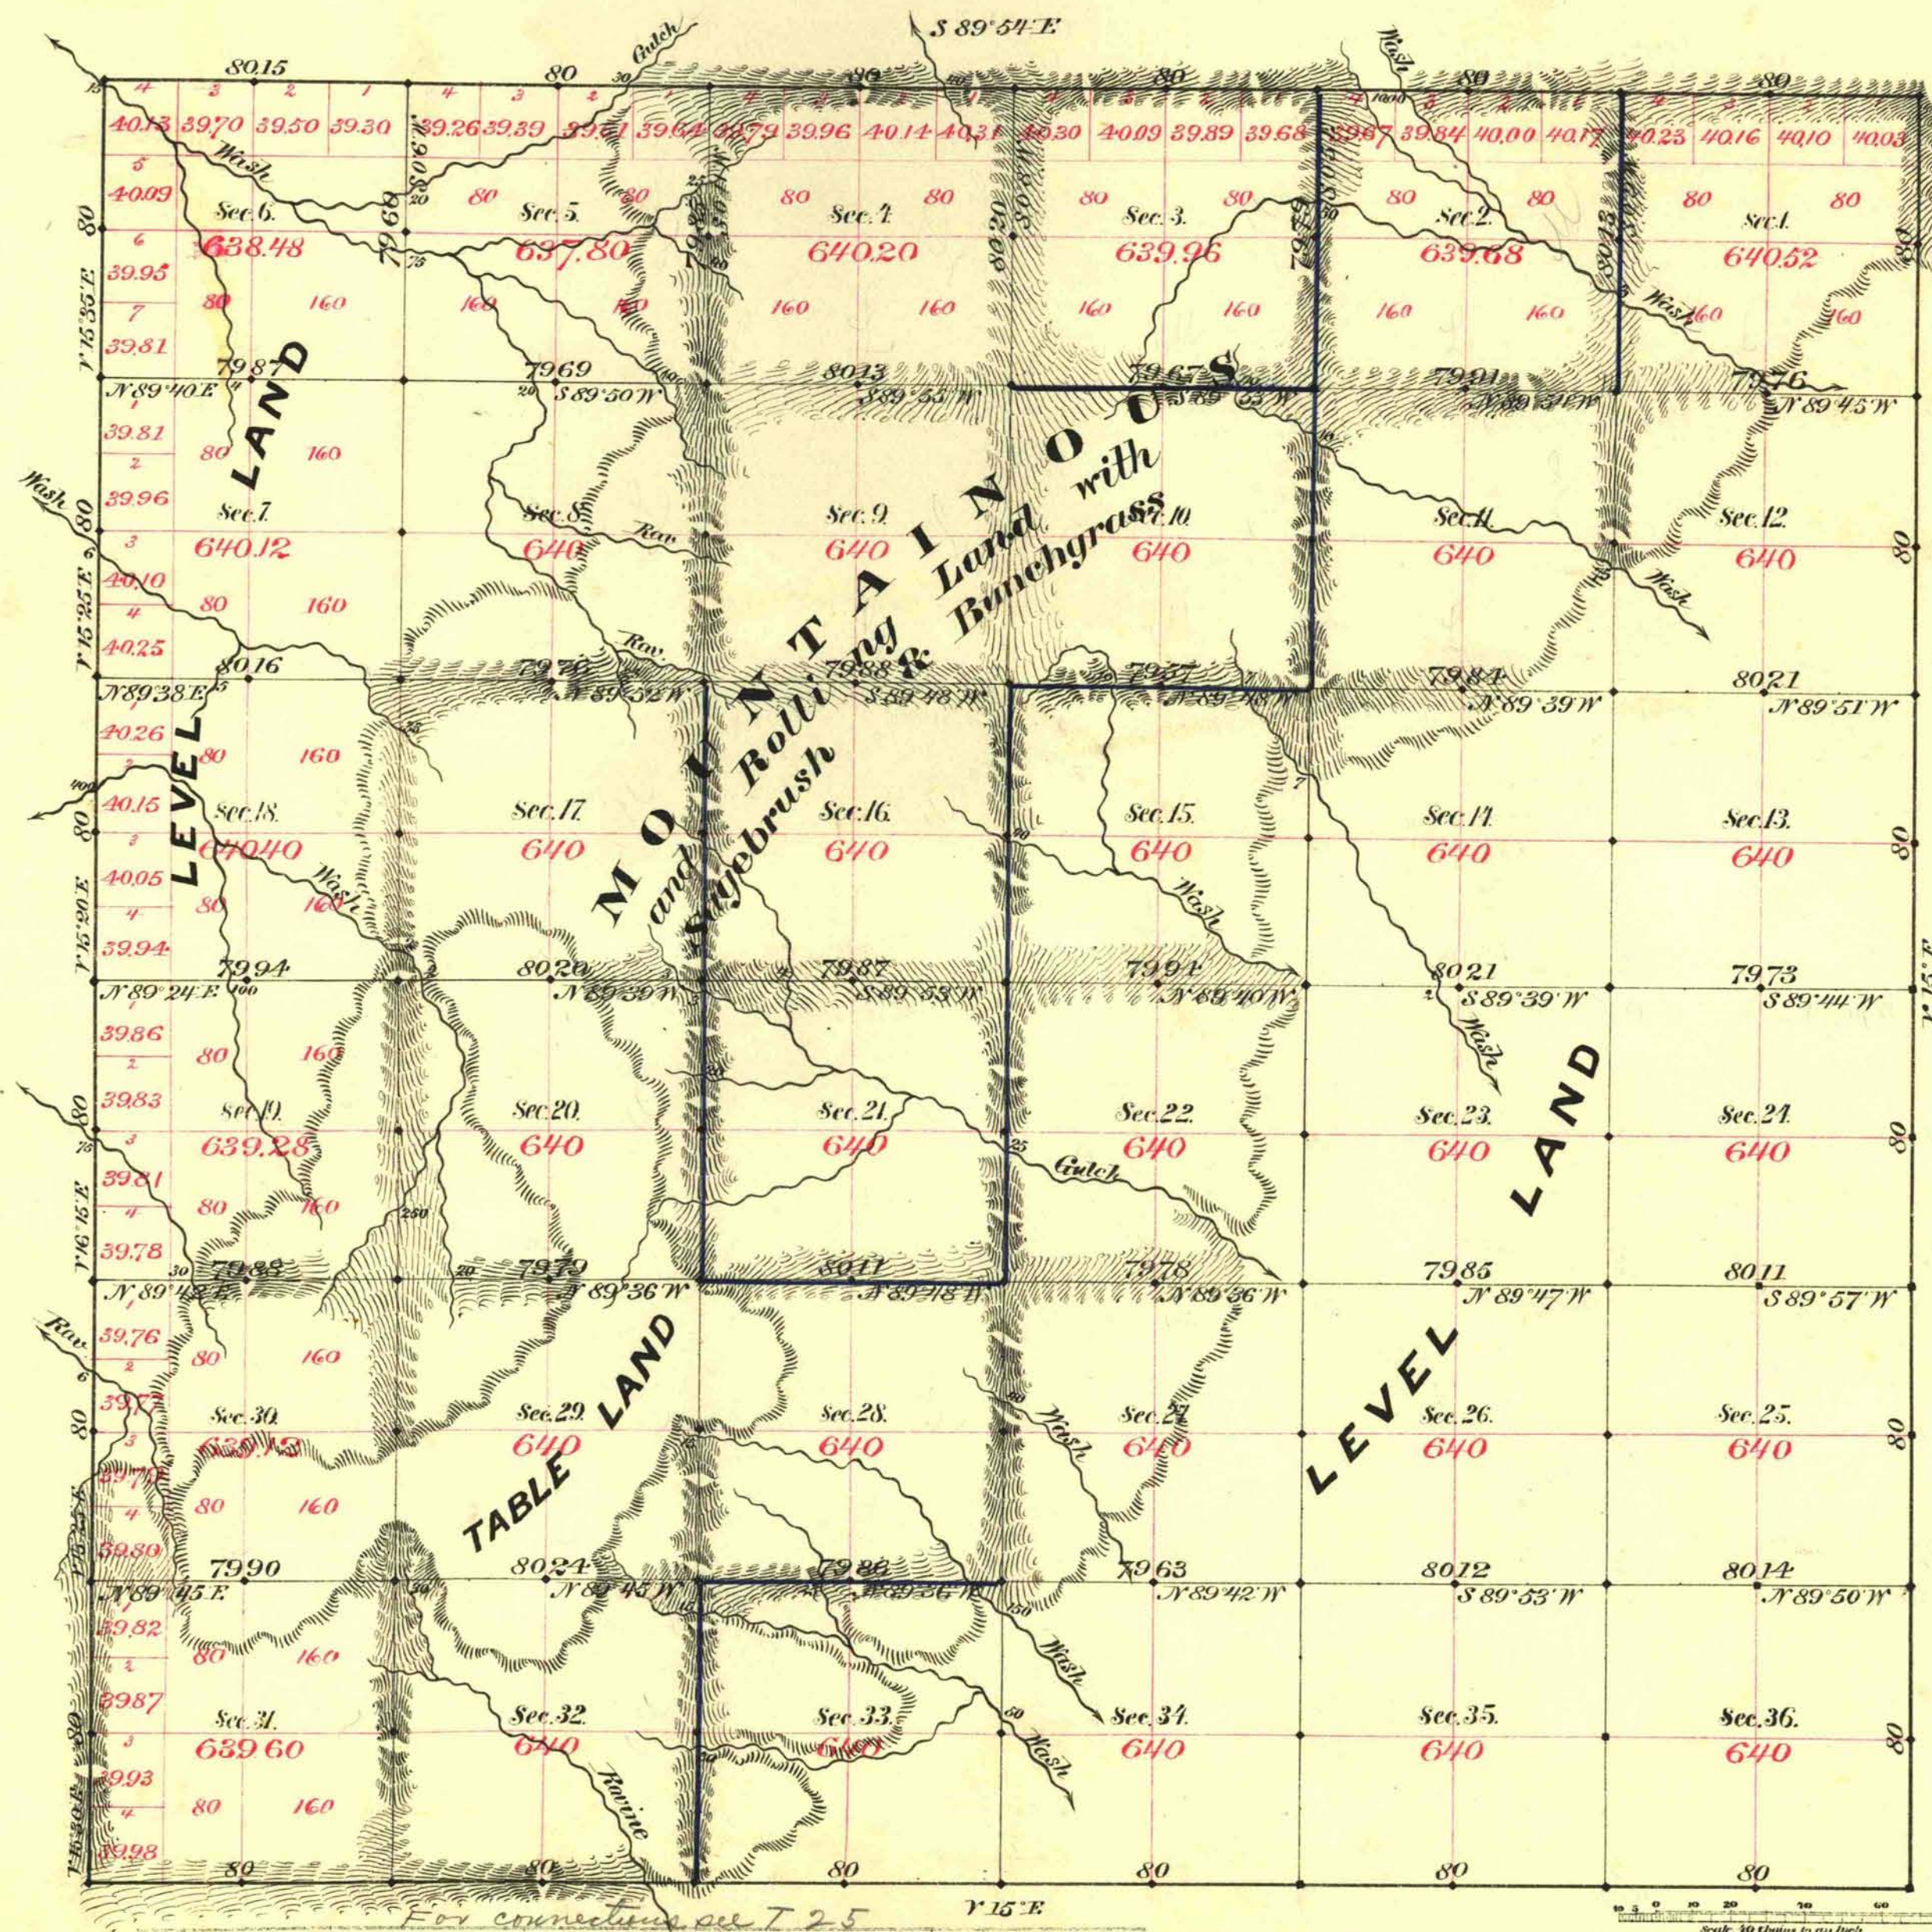

Aggregate Area of Public Land Surveyed 23035.16 Acres

Commenced Sept 22nd 1883
Completed " 25th "

Subdiv^{ns} run with a Var. of 15° East

Survey designated.	By Whom Surveyed.	Date of Contract.	Amount of Survey.	When Surveyed.	No. Cont.
West Body	Brunt & Proctor	April 10 th 1881	6 00 00	1881	127
South "	T. A. Magee	June 21 st 1882	6 00 00	1882	142
N+E "	"	July 19 th "	12 00 15	Sept 1883	149
Section lines black	"	"	47 78 19	"	"
blue	"	"	11 79 13	"	"

The above Map of Township No. 24 South of Range No. 62 East—
Mount Diablo Meridian is strictly conformable to the field notes of the survey
thereof on file in this Office, which have been examined and approved.

Surveyor General's Office, Reno,
February 6th 1884

U.S. Sur. Gen'l of Nevada.