


TOWNSHIP 24 SOUTH, RANGE 62 EAST, OF THE MOUNT DIABLO MERIDIAN, NEVADA

INDEPENDENT RESURVEY

T. 23 S.

R. 62 E. R. 63 E.

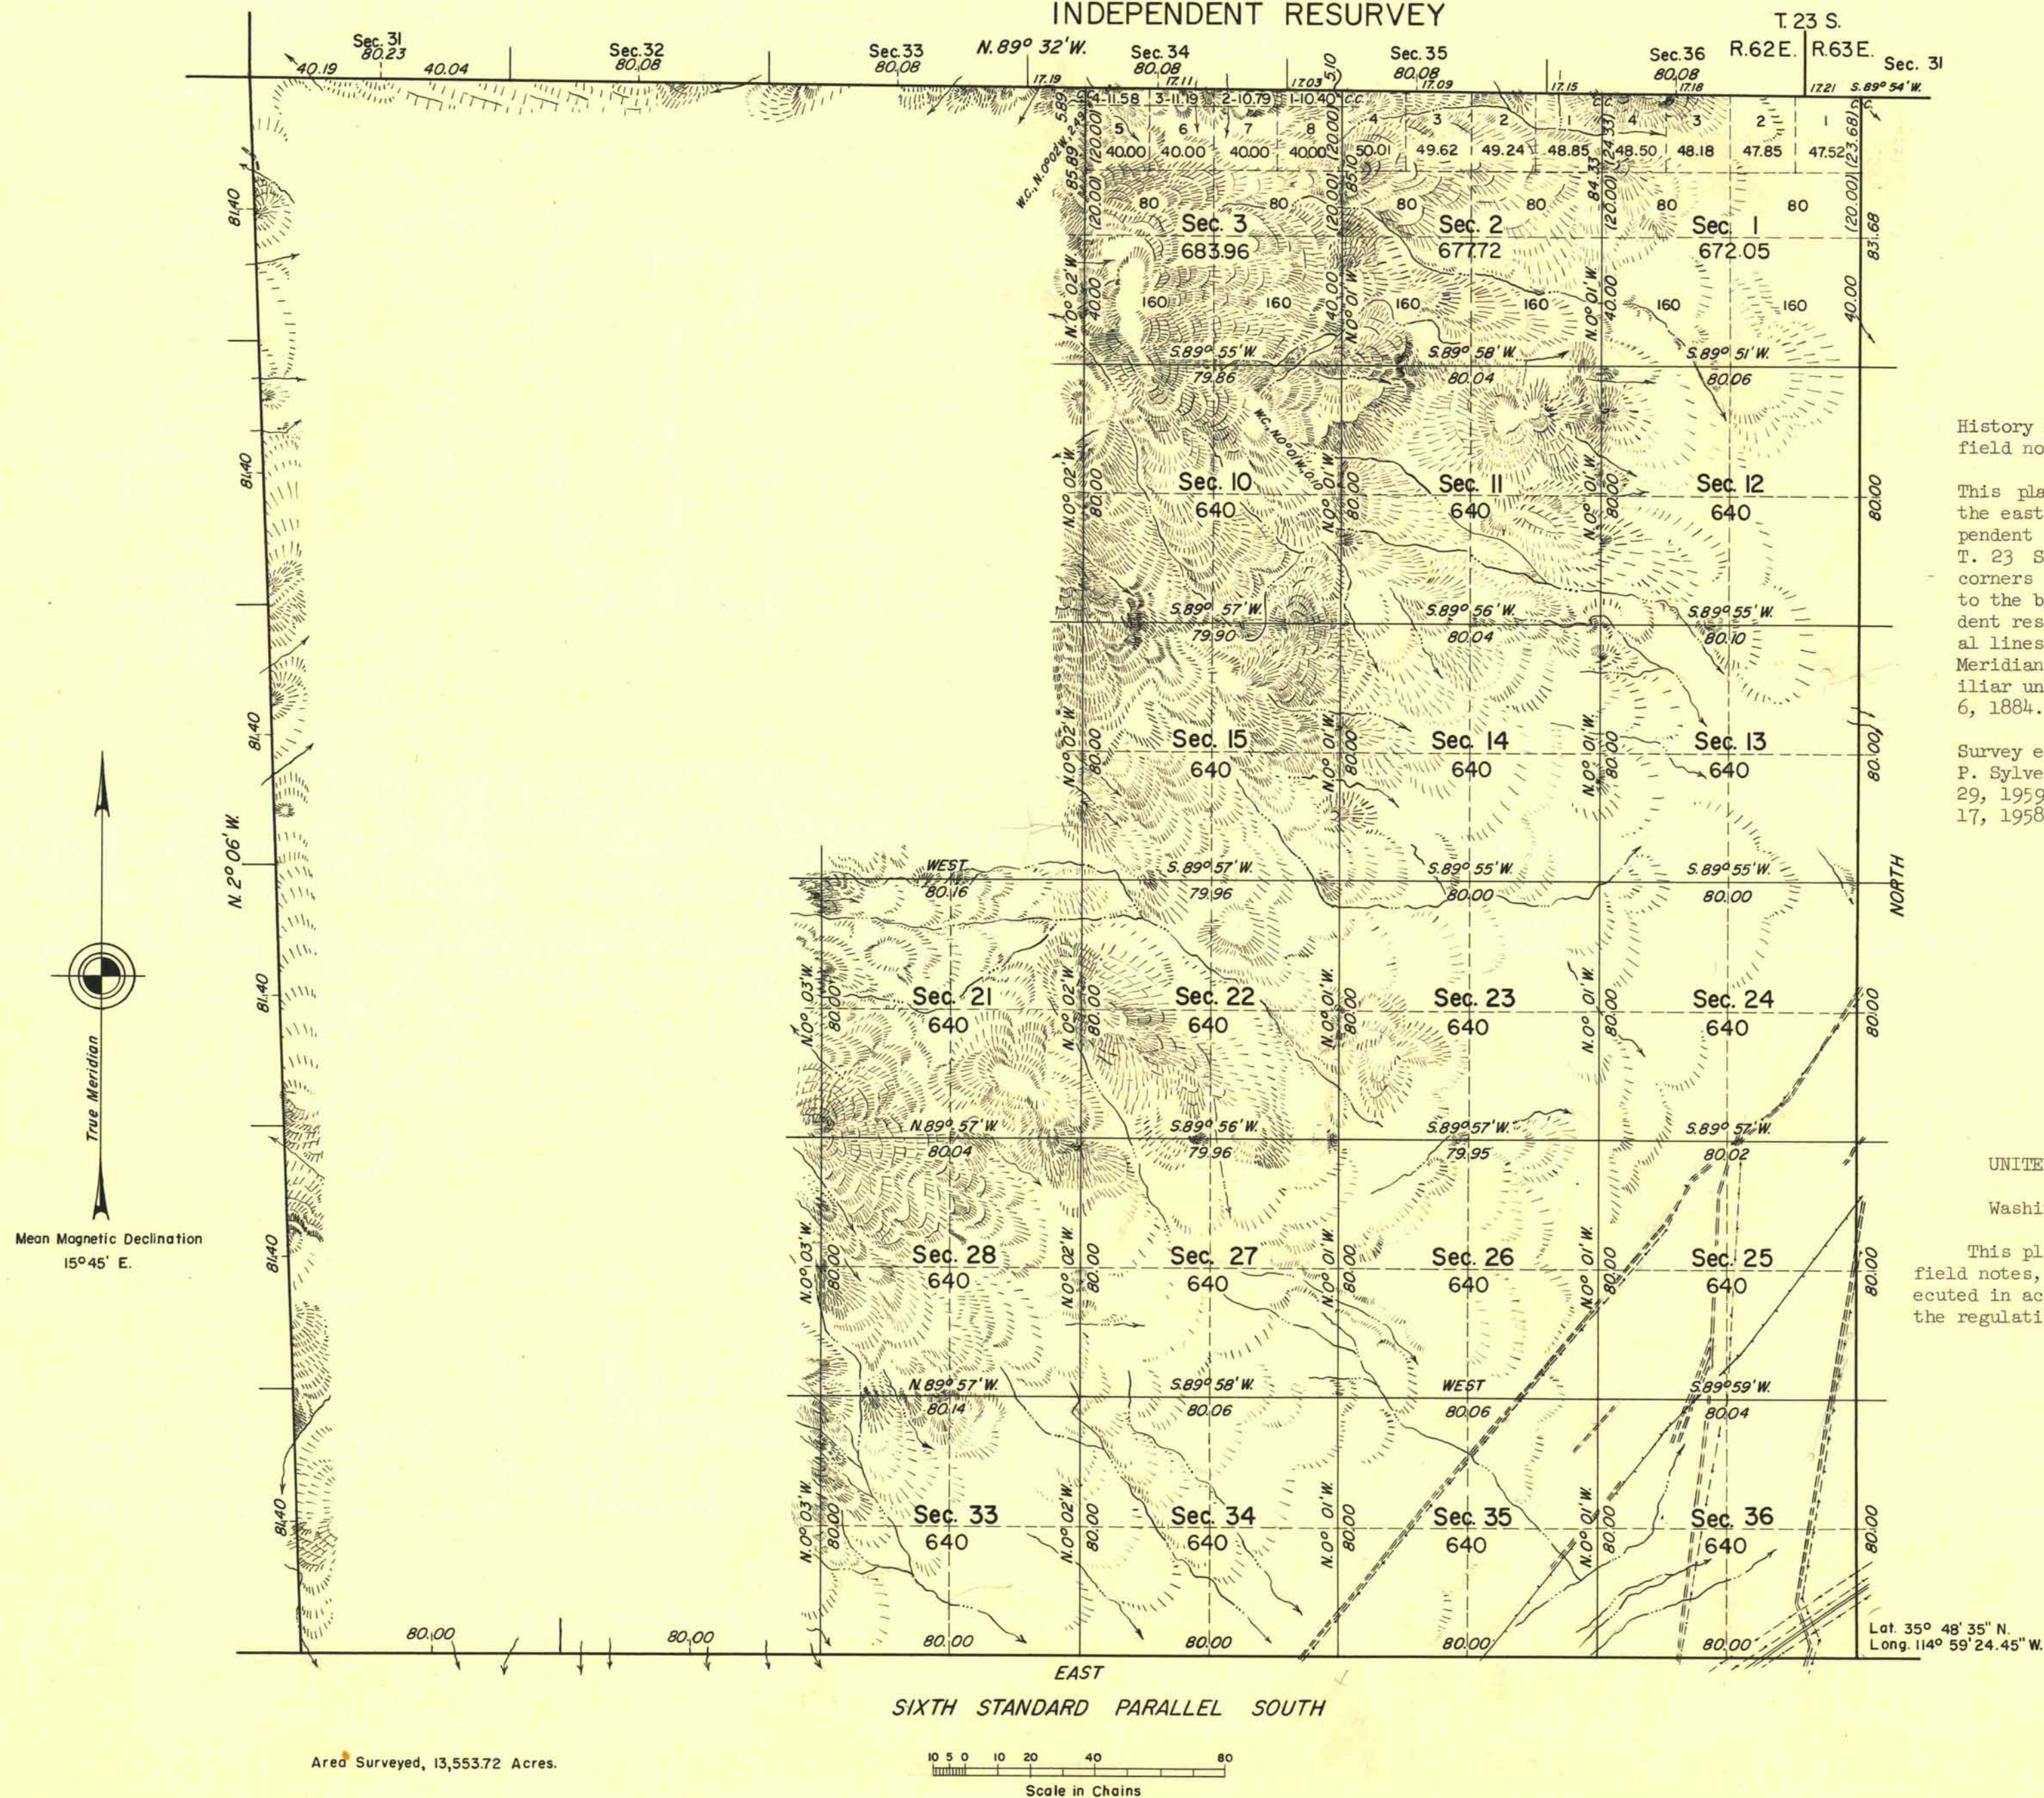

History of earlier surveys is contained in the field notes.

This plat represents a dependent resurvey of the east boundary of T. 24 S., R. 61 E., a dependent resurvey of the south boundary of T. 23 S., R. 62 E., designed to restore the corners in their original locations according to the best available evidence and an independent resurvey of a portion of the subdivisional lines of T. 24 S., R. 62 E., Mount Diablo Meridian, Nevada, superseding all such similar units shown upon plat approved February 6, 1884.

Survey executed by Horace G. Parker and Craig P. Sylvester, from November 12, 1958 to April 29, 1959 under special instructions dated June 17, 1958 for Group 372, Nevada.

UNITED STATES DEPARTMENT OF THE INTERIOR
BUREAU OF LAND MANAGEMENT
Washington, D.C. January 24, 1962

This plat is strictly conformable to the approved field notes, and the survey, having been correctly executed in accordance with the requirements of law and the regulations of this Bureau, is hereby accepted.

For the Director

E. Remington

Chief, Division of Engineering

2756-a

T24S, R62E.