


TOWNSHIP N° 24 SOUTH RANGE N° 63 EAST

MOUNT DIABLO MERIDIAN

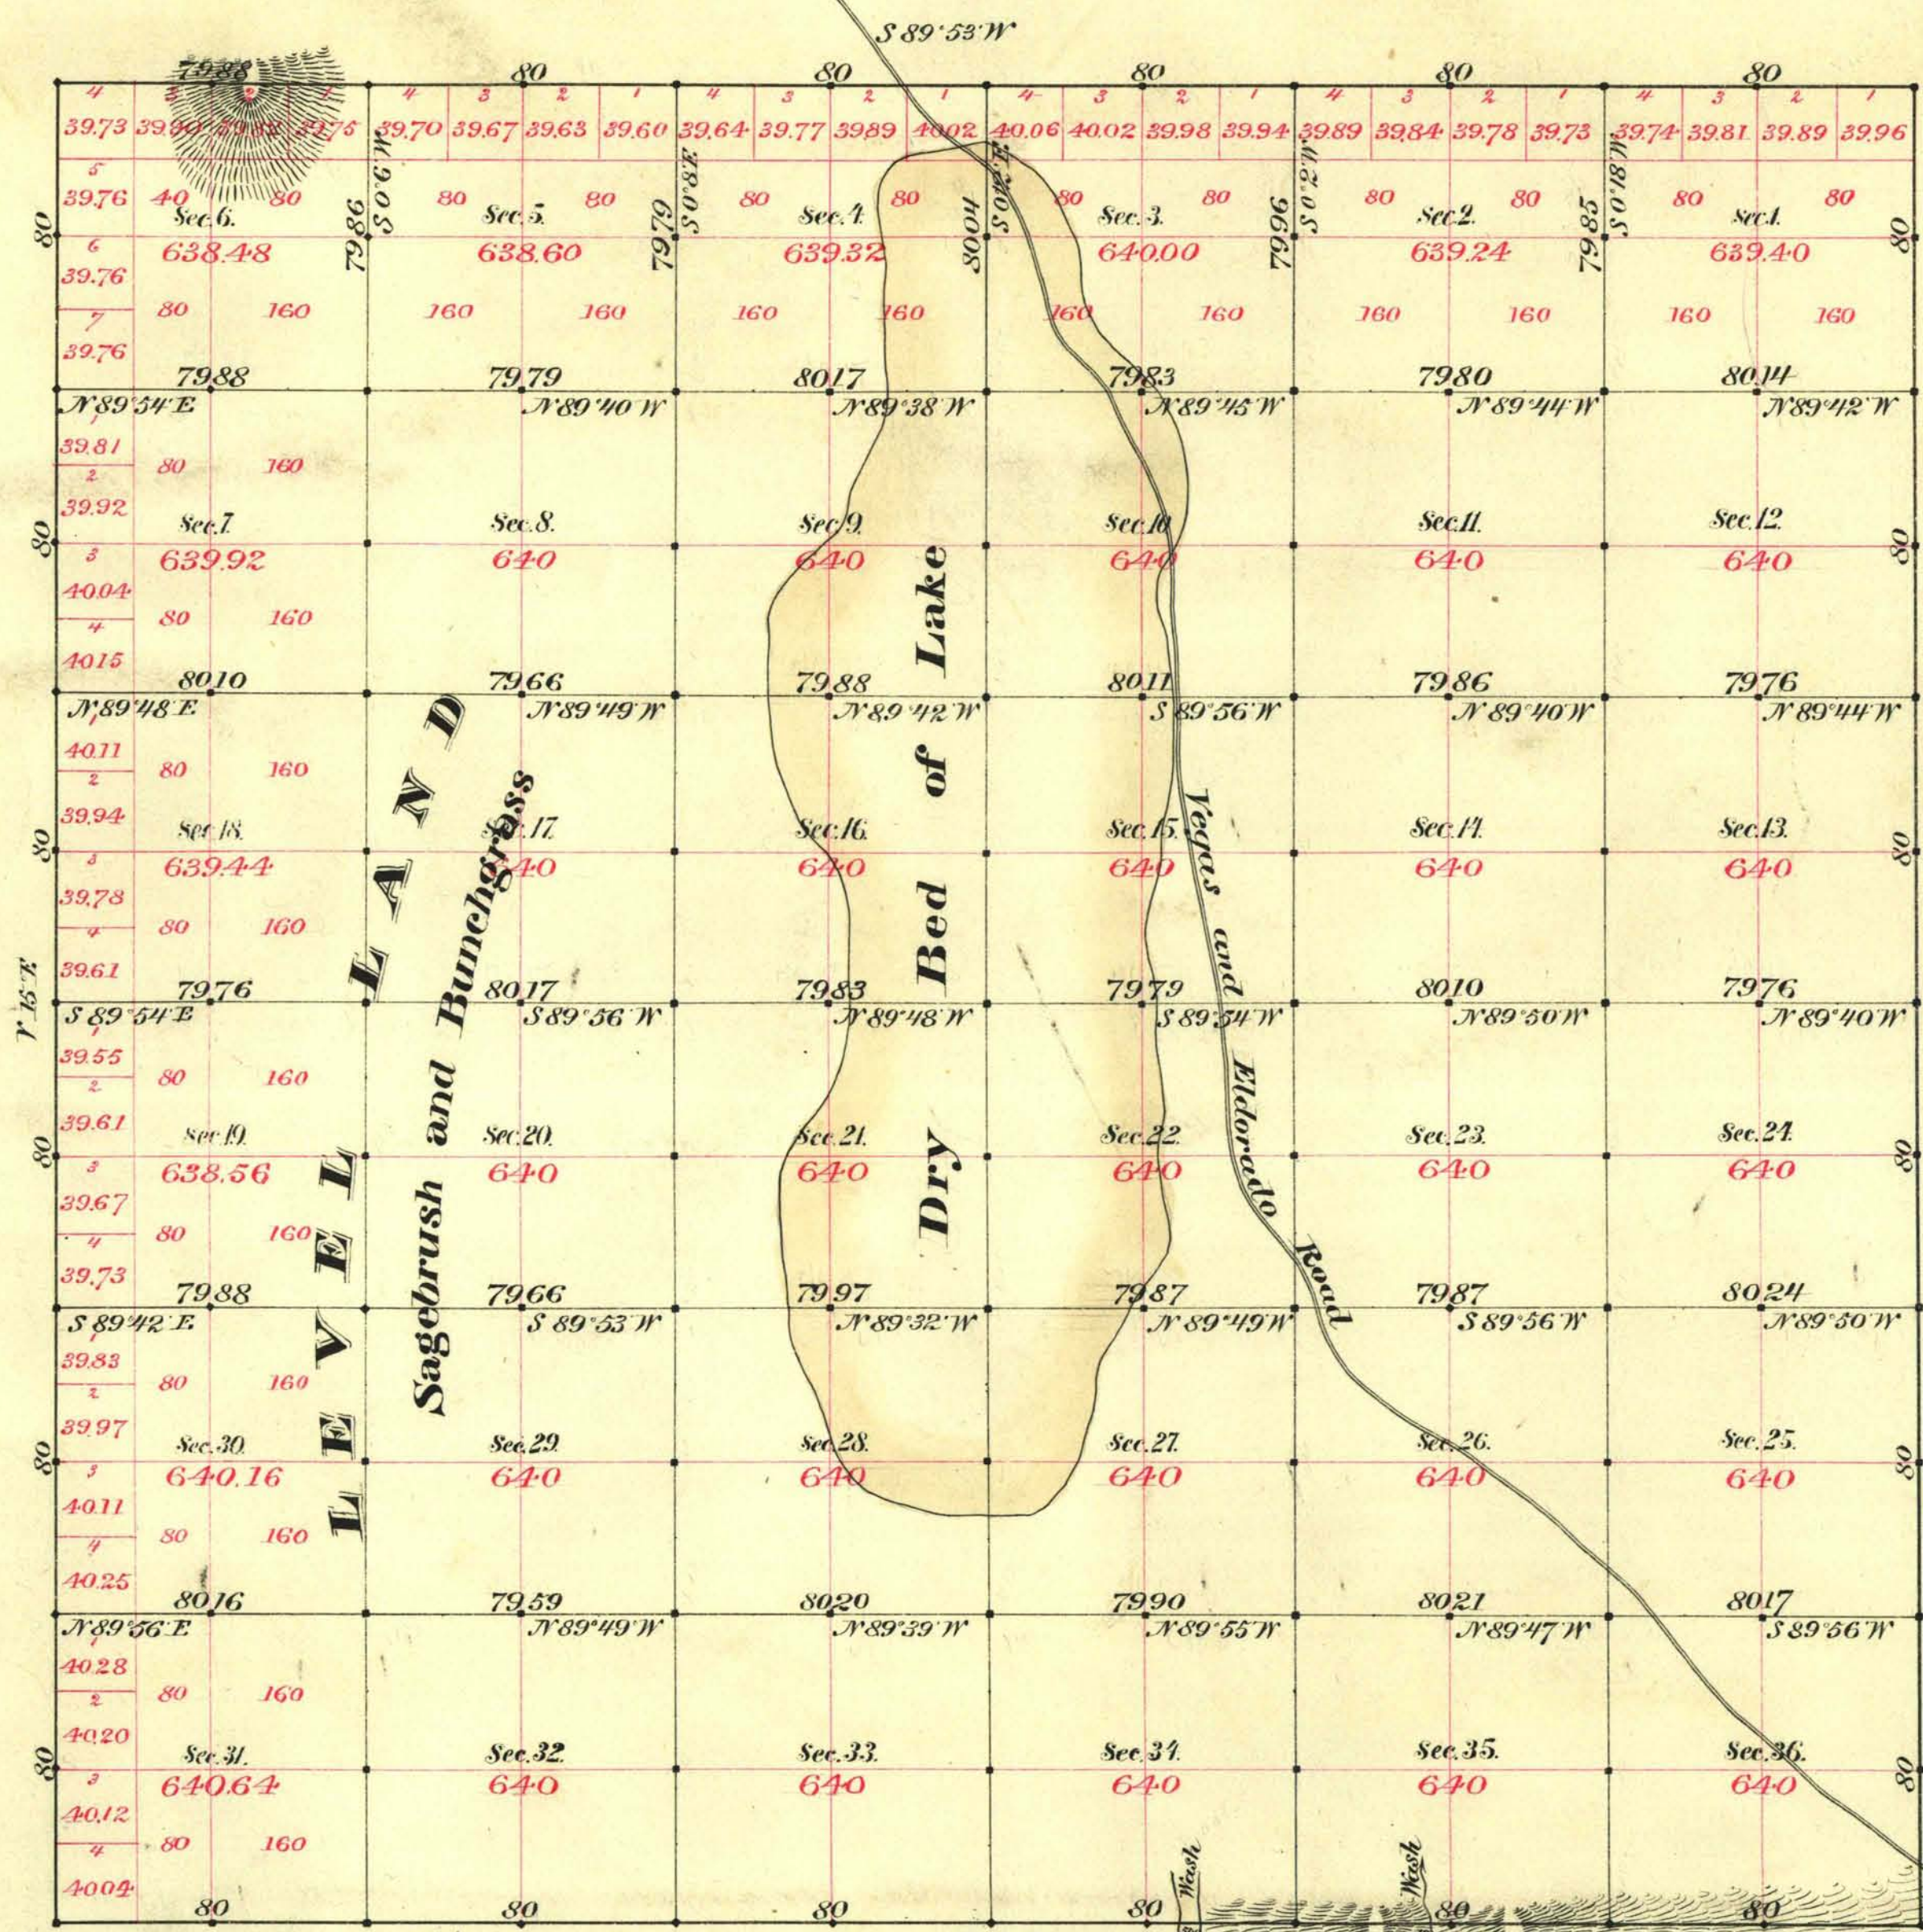

Aggregate Area of Public Land surveyed 23033.76 Ac.

Commenced Sept 26th 1883
Completed " 28th "

Subdivisions run with a Var. of 15° East.

For connections see T 25

Surveys Designated.	By Whom Surveyed.	Date of Contract.	Amount of Surveys.	When Surveyed.
South City	T. A. Magee	June 21 st 1882	16 - 80 - 88	1882
N.E. & W.	"	July 19 th	17 - 79 - 88	Sept - 1883
Section Lines	"	"	59 - 77 - 61	"

Nº Con. 1413
The above Map of Township No. 24 South of Range No. 63 East Mount Diablo Meridian is strictly conformable to the field notes of the survey thereof on file in this Office, which have been examined and approved.
Surveyor General's Office, Reno. *L. L. Conning*
February 6th 1884 U.S. Sur. Gen'l of Nevada.