


TOWNSHIP N° 24 SOUTH, RANGE N° 63 EAST, OF THE MOUNT DIABLO MERIDIAN, NEVADA.

INDEPENDENT RESURVEY

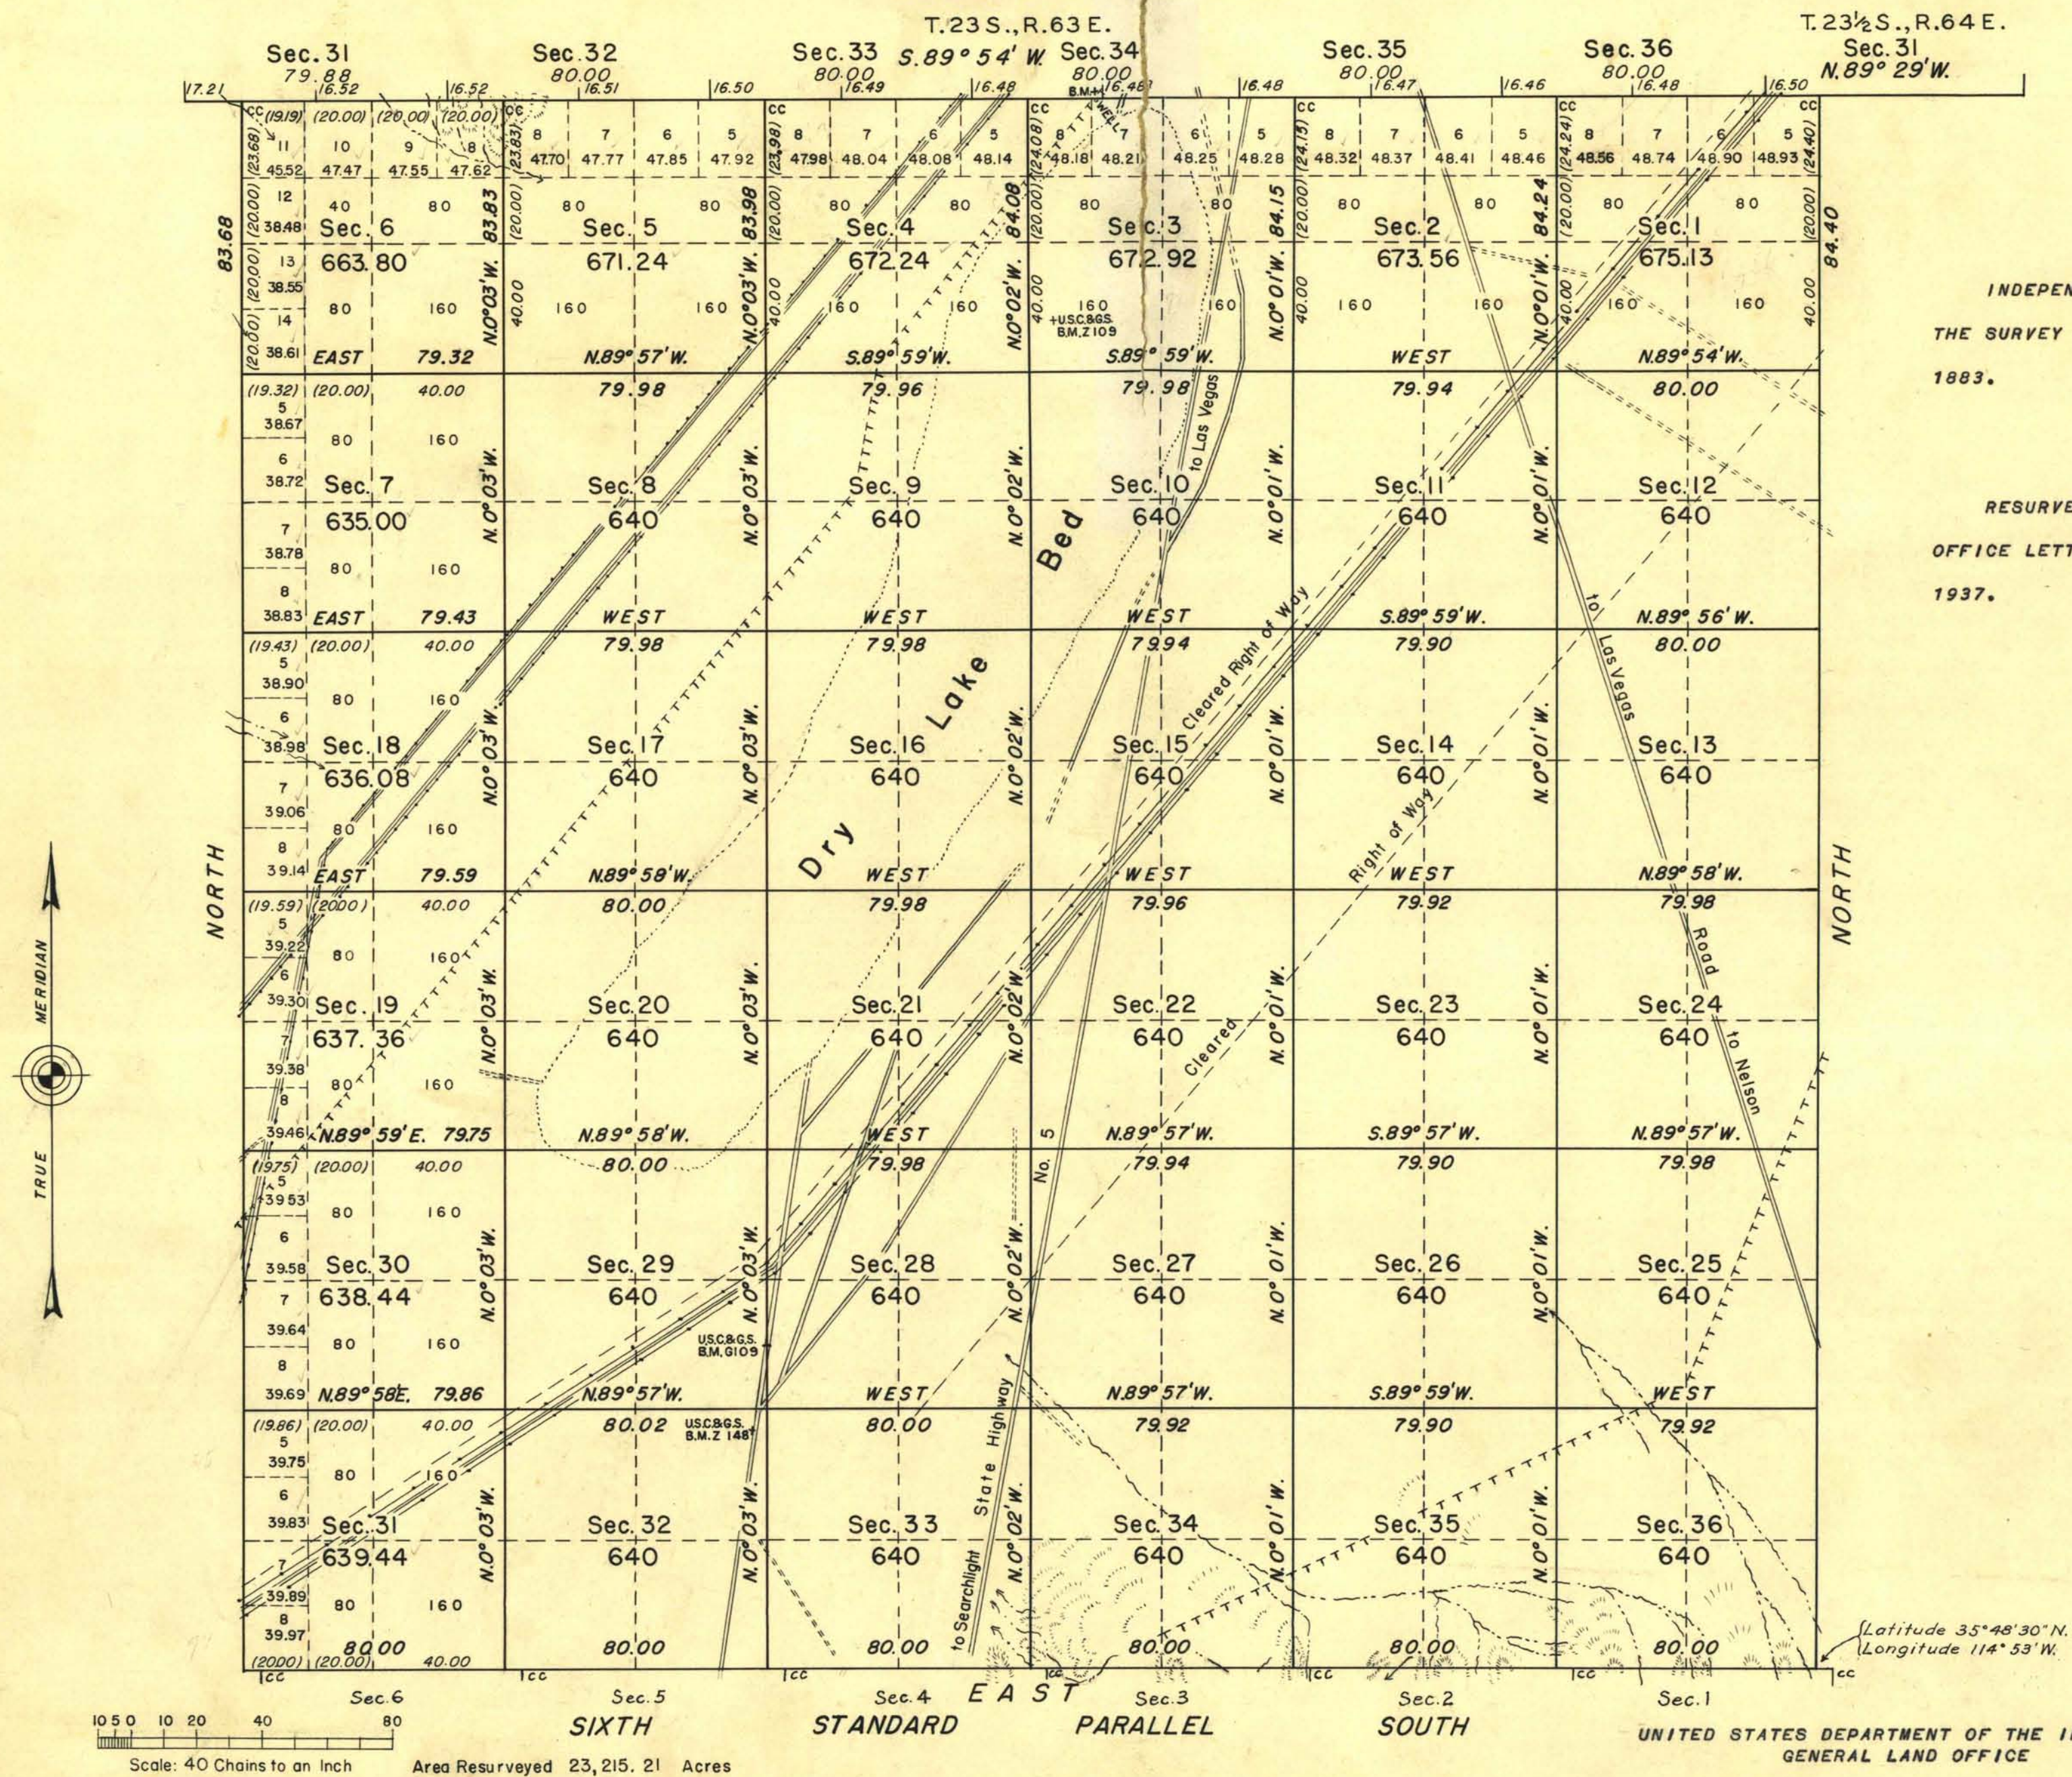

INDEPENDENT RESURVEY SUPERSEDING
THE SURVEY EXECUTED BY T. A. MAGEE IN
1883.

RESURVEY AUTHORIZED BY GENERAL LAND
OFFICE LETTER 1675821 "E" DATED MARCH 23,
1937.

LINES DESIGNATED	BY WHOM SURVEYED	GROUP NO.	DATE OF SPECIAL INSTRUCTIONS	WHEN SURVEYED	
				BEGUN	COMPLETED
N. & S. BDRS.	CARL S. SWANHOLM & YUNDT	169			1931
E. W. & N. BDRS.	HARDISON, DYER & MC CONKIE	238	NOVEMBER 20, 1937	APRIL 6, 1938	APRIL 14, 1939
SUBDIVISION	" " "	"	" " "	" " "	" " "

DENVER, COLORADO, AUGUST 14, 1945.
THIS PLAT OF TOWNSHIP N° 24 SOUTH, RANGE N° 63 EAST, OF THE MOUNT DIABLO MERIDIAN, NEVADA, IS STRICTLY CONFORMABLE TO THE FIELD NOTES OF THE SURVEY THEREOF WHICH HAVE BEEN EXAMINED AND APPROVED.

ACTING SUPERVISOR OF SURVEYS

WASHINGTON, D. C., JANUARY 18, 1946.
THE SURVEY REPRESENTED BY THIS PLAT HAVING BEEN CORRECTLY EXECUTED IN ACCORDANCE WITH THE REQUIREMENTS OF LAW AND THE REGULATIONS OF THIS OFFICE, IS HEREBY ACCEPTED.

ASSISTANT COMMISSIONER