


TOWNSHIP N° 24 SOUTH., RANGE N° 64 EAST OF THE MOUNT DIABLO MERIDIAN, NEVADA.
DEPENDENT RESURVEY

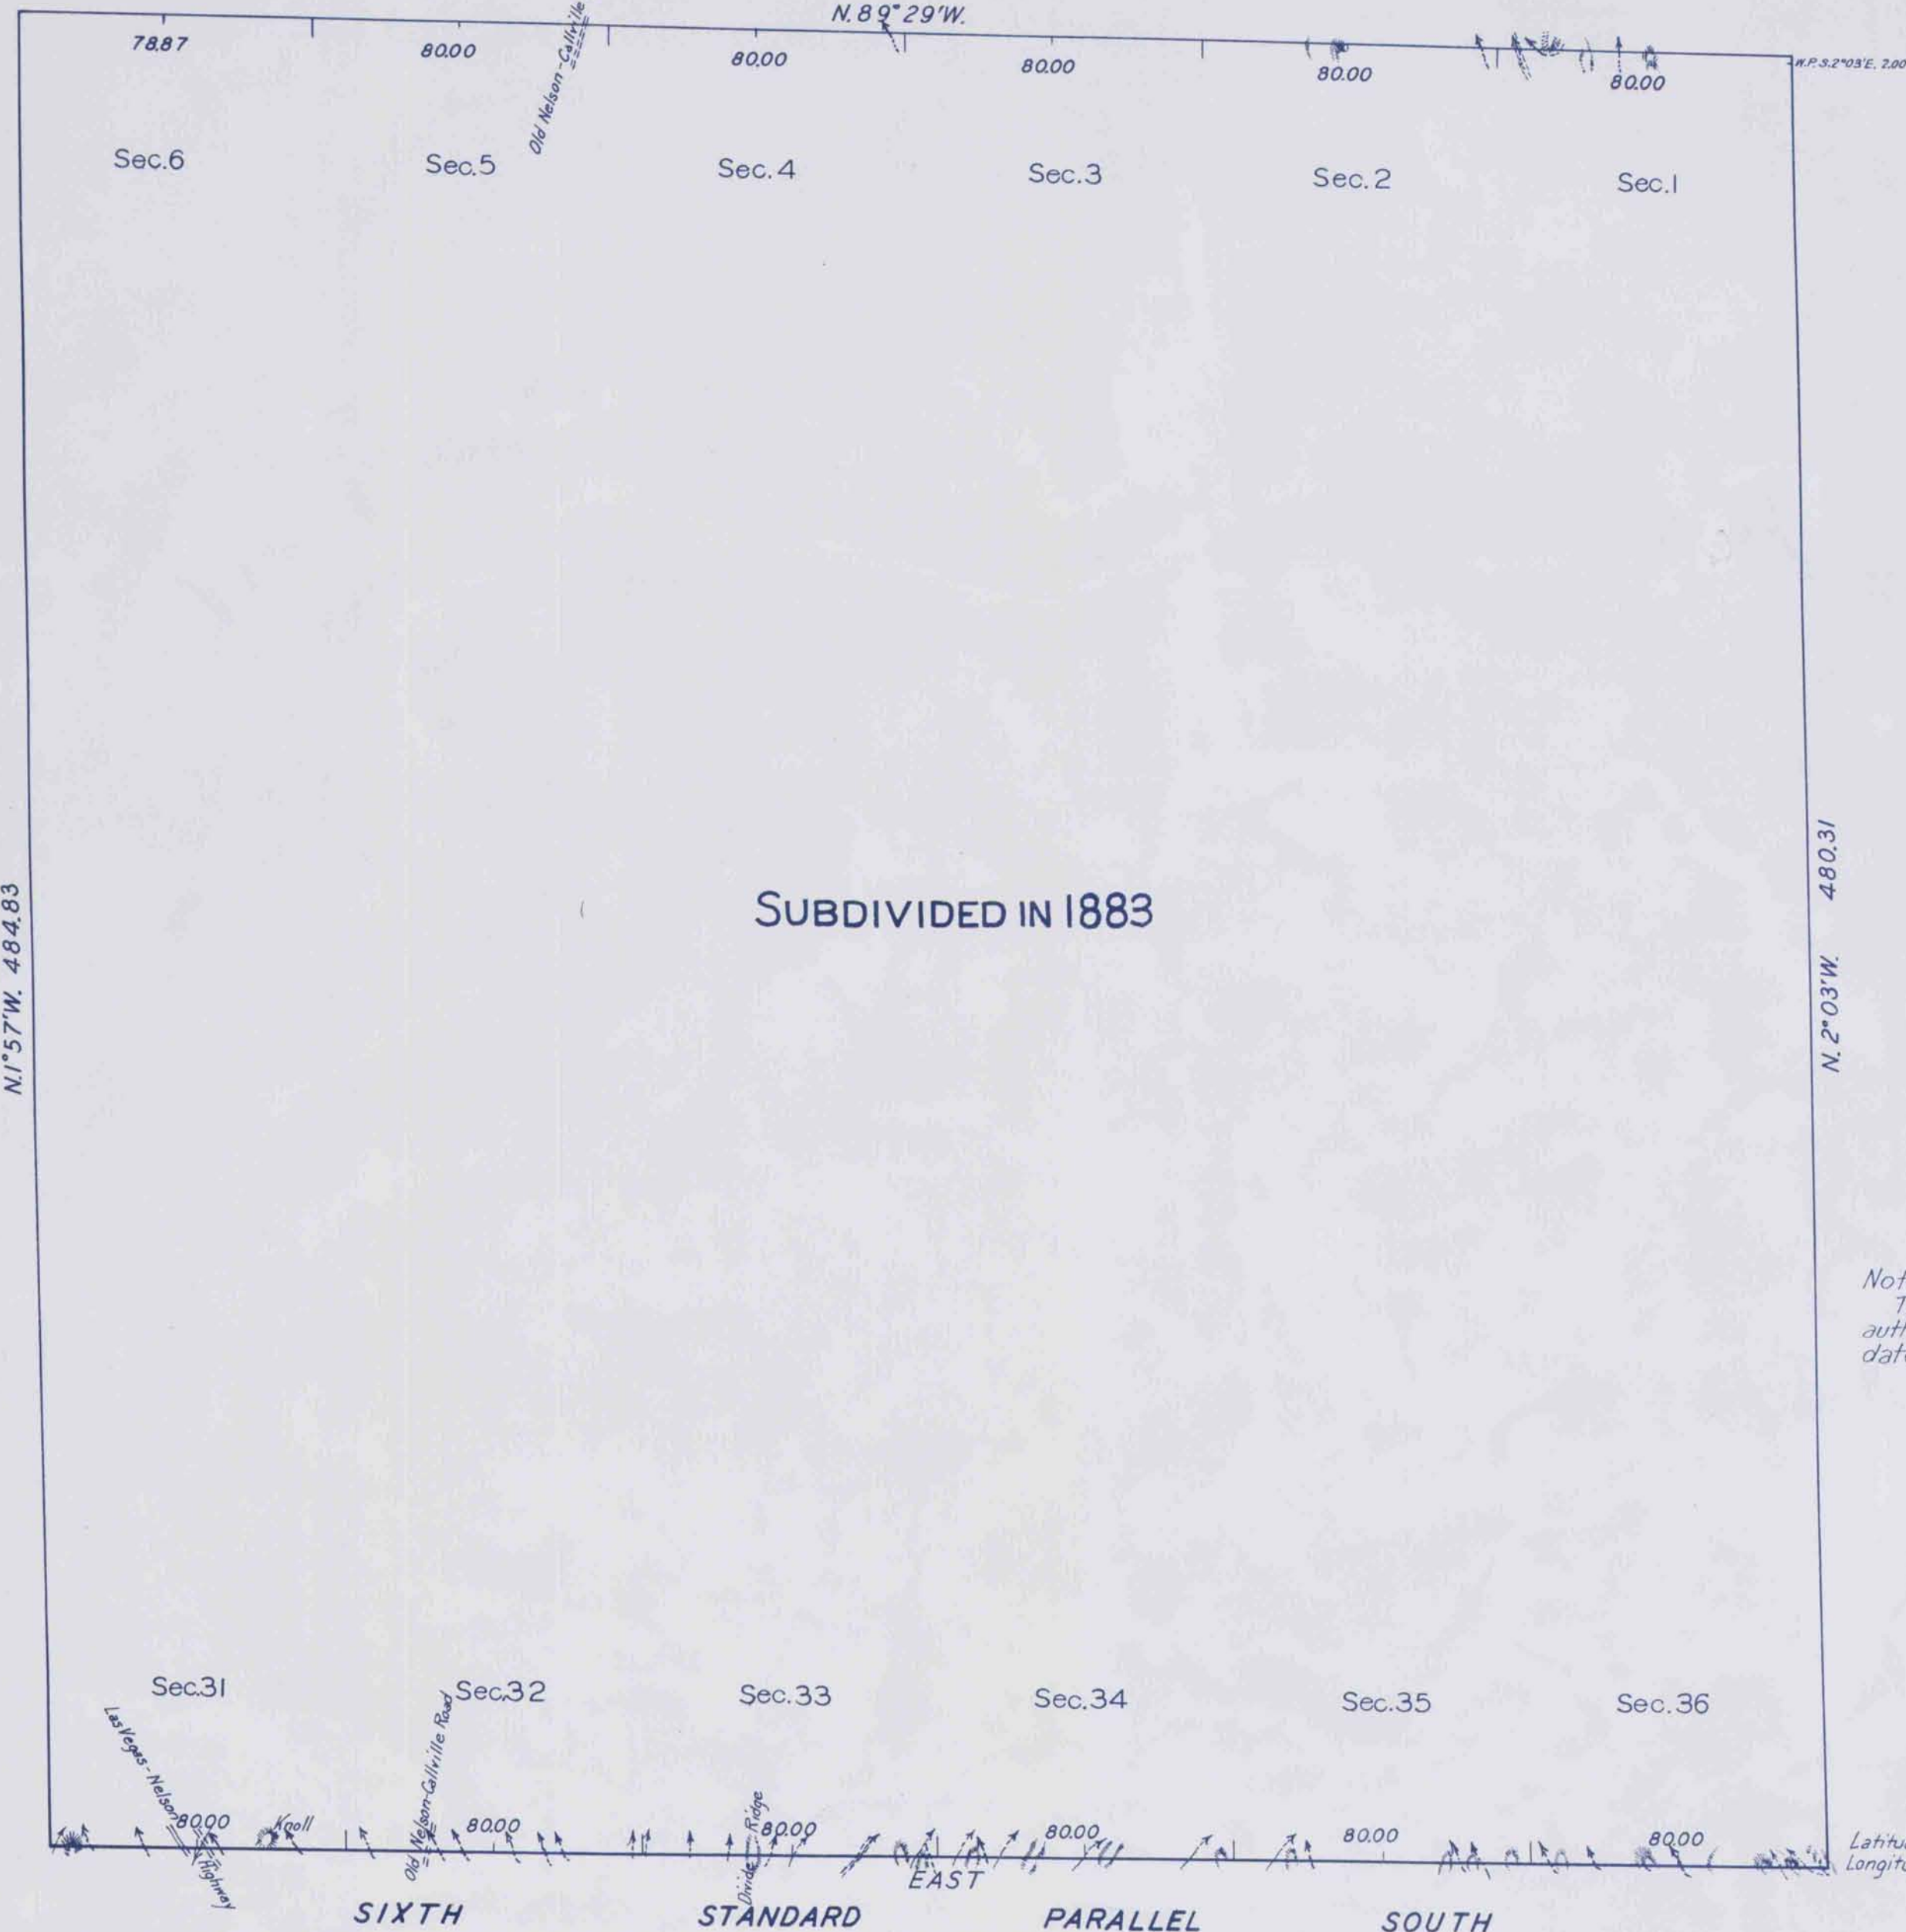

N. 1° 57' W. 484.83



Note:
This resurvey was executed under
authority of letter 1403991-E-WHR
dated March 9, 1931.

Scale: 40 Chains to an Inch.

LINES DESIGNATED	BY WHOM SURVEYED	GROUP		MILEAGE MLS. CHS.	WHEN SURVEYED	
		N°	DATE		BEGUN	COMPLETED
Sixth Standard Parallel South	Robt. C. Yundt	169	Mar. 12, 1931	6 .00	March 12, 1931	June 11, 1931
Miscellaneous	R. C. Yundt - C. S. Swenholm	"	" " "	6 0.81	March 12, 1931	June 11, 1931

Office of U. S. Supervisor of Surveys.
Denver, Colorado, March 1, 1933
The above plat of Township No. 24 South, Range No. 64
East of the Mount Diablo Meridian, Nevada,
is strictly conformable to the field notes of the survey
thereof which have been examined and approved.

Wm. H. Johnson
U.S. Supervisor of Surveys.

DEPARTMENT OF THE INTERIOR
GENERAL LAND OFFICE
Washington, D.C., April 10, 1933.
The survey represented by this plat
having been correctly executed in accordance
with the requirements of law and the regulations
of this office is hereby accepted.

D. H. Gaudin
Acting Assistant Commissioner.

2926