


TOWNSHIP N° 24 SOUTH, RANGE N° 64 EAST, OF THE MOUNT DIABLO MERIDIAN, NEVADA

INDEPENDENT RESURVEY

T. 23½ S., R. 64 E.

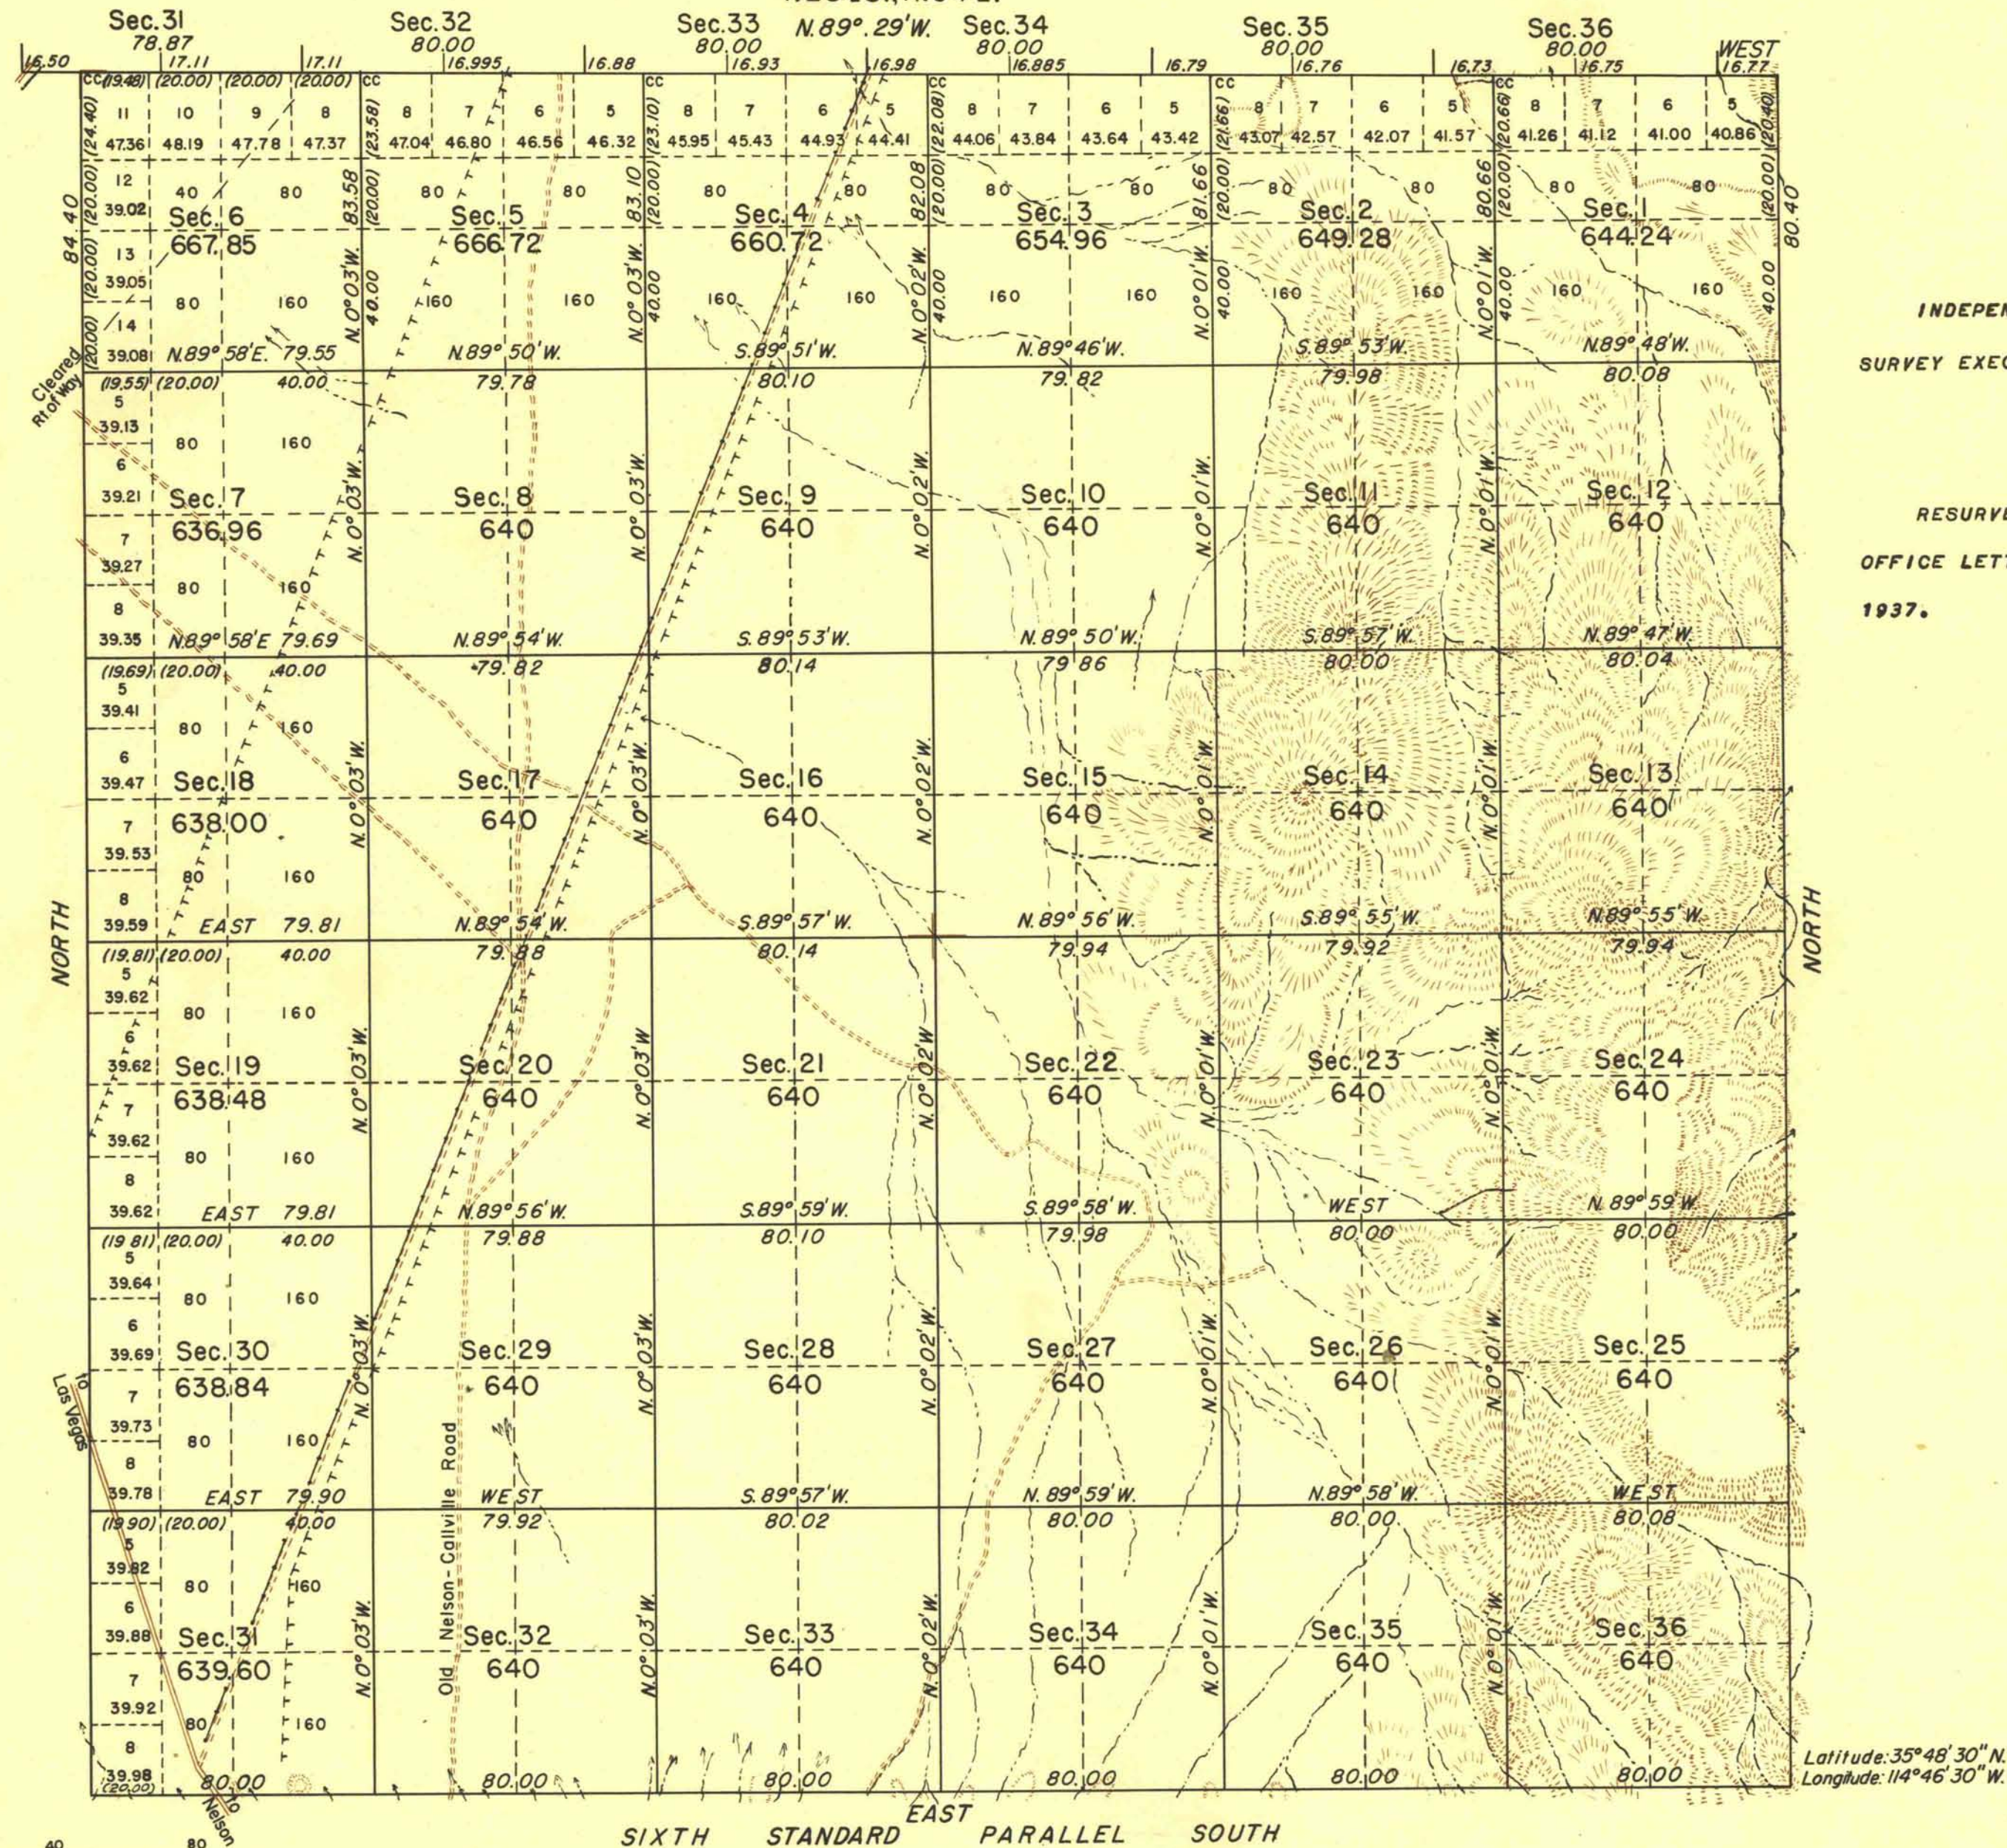

INDEPENDENT RESURVEY SUPERSEDING THE
SURVEY EXECUTED BY T. A. MAGEE IN 1883.

RESURVEY AUTHORIZED BY GENERAL LAND
OFFICE LETTER 1675821 "E" DATED MARCH 23,
1937.

Scale: 40 Chains to an Inch

Area Resurveyed 23,135.65 Acres

LINES DESIGNATED	BY WHOM SURVEYED	GROUP NO.	DATE OF SPECIAL INSTRUCTIONS	WHEN SURVEYED	
				BEGUN	COMPLETED
N. & S. BDRS.	CARL S. SWANHOLM & YUNDT	169	NOVEMBER 20, 1937	1931	
E. W. & N. BDRS.	HARDISON, DYER & MC CONKIE	238		APRIL 6, 1938	APRIL 14, 1939
SUBDIVISION	" " "	"		" " "	" " "

UNITED STATES DEPARTMENT OF THE INTERIOR
GENERAL LAND OFFICE

DENVER, COLORADO, AUGUST 14, 1945.
THIS PLAT OF TOWNSHIP NO. 24 SOUTH, RANGE NO. 64 EAST, OF THE MOUNT DIABLO MERIDIAN, NEVADA, IS STRICTLY CONFORMABLE TO THE FIELD NOTES OF THE SURVEY THEREOF WHICH HAVE BEEN EXAMINED AND APPROVED.

Carl S. Harrington
ACTING SUPERVISOR OF SURVEYS

WASHINGTON, D. C., JANUARY 18, 1946.
THE SURVEY REPRESENTED BY THIS PLAT HAVING BEEN CORRECTLY EXECUTED IN ACCORDANCE WITH THE REQUIREMENTS OF LAW AND THE REGULATIONS OF THIS OFFICE, IS HEREBY ACCEPTED.

Joel David Wolfson
ASSISTANT COMMISSIONER