


T25N.R18E
 CALIFORNIA
 STATE LINE

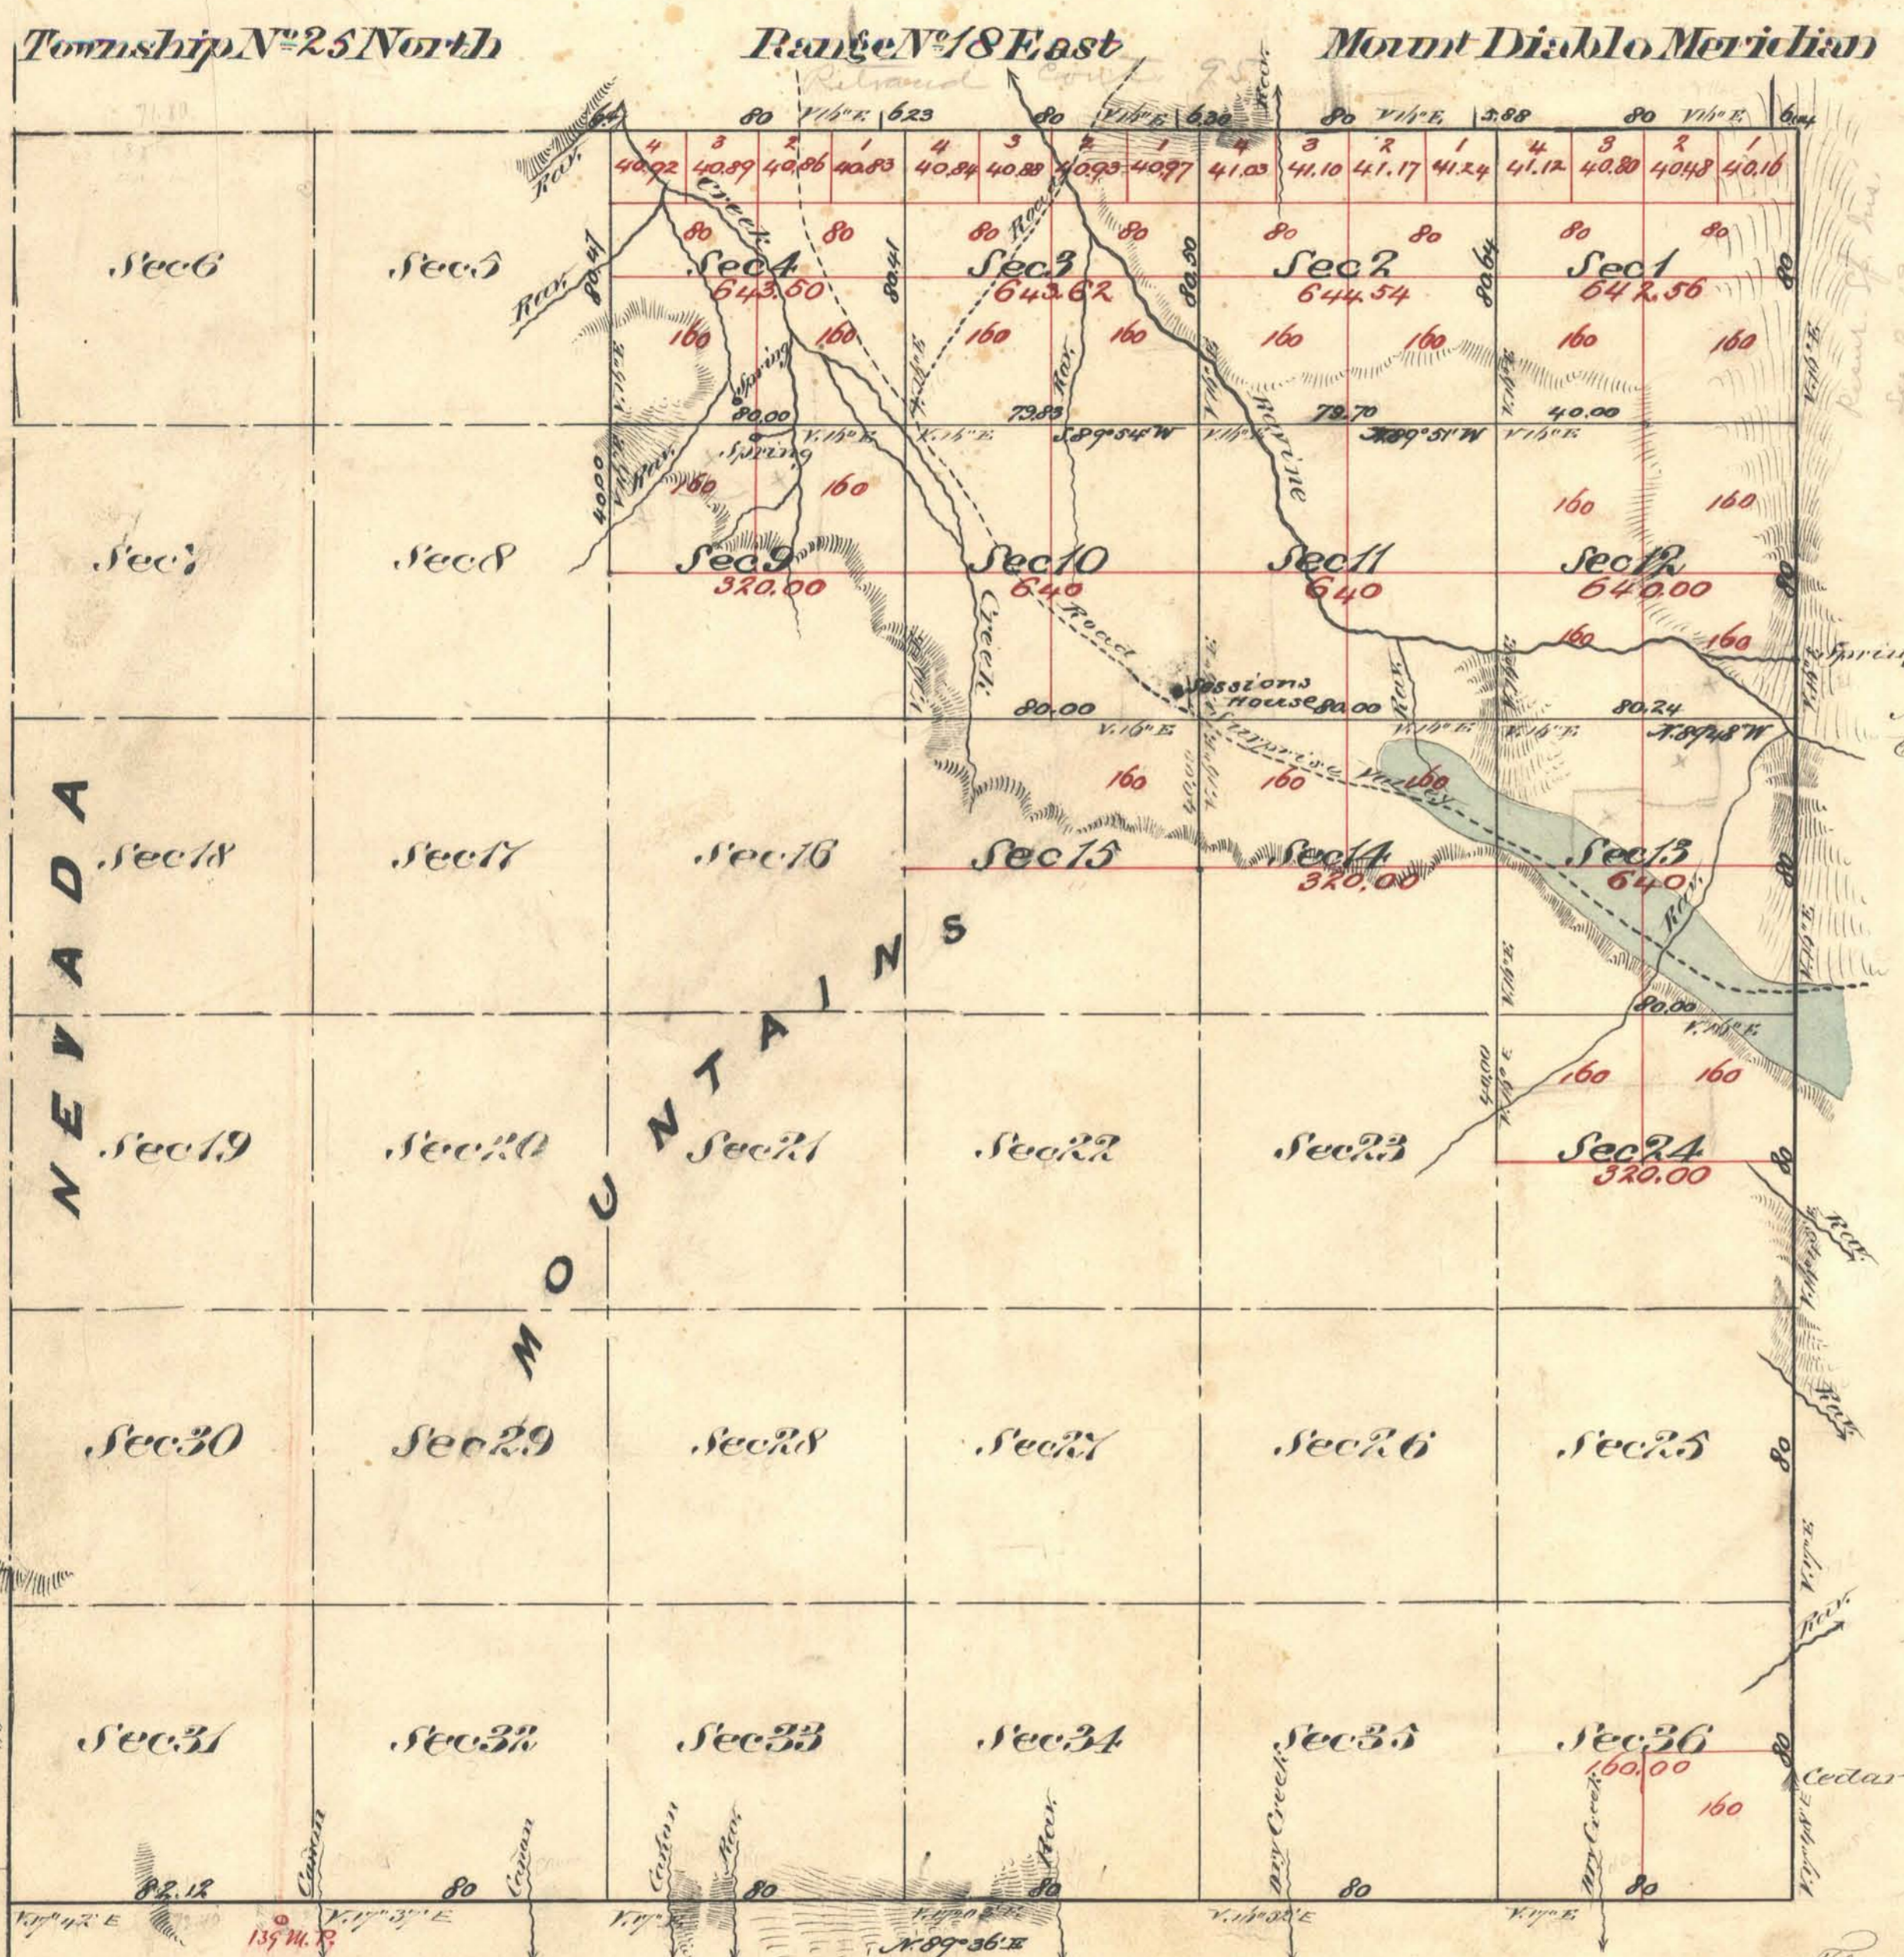

Aggregate Area of Public Land (Surveyed) 5414.22 Acres
 Estimated " " Mountains (unsurveyed) 11543.50 "
 Aggregate 23157.82 "

Commenced October 1st 1872
 Completed " 22 "

Surveys Designated	By Whom Surveyed	Date of Contract	Am't of Survey	When Surveyed	Acres
West Boundary of Township	W. J. Ingalls	Sept 24 th 1866	2, 00 00	1866	26
South "	A. J. Hatch	July 30 th 1869	6, 02 12	1867	52
N.E. "	J. W. Garside	Sept 1 st 1872	10, 00 00	1872	52
Subdivision lines	"	"	17, 01 79	Oct 15 1872	52
Conveyance	"	"	24, 35	"	52

The above map of Township N°25 North Range N°18 East Mount Diablo Meridian is strictly conformable to the field notes of the surveys thereof on file in this office which have been examined and approved
 U.S. Surveyor General's Office
 Virginia City Nevada
 Feb 15th 1873

0046

T25N.R18E

E. S. Davis
 U.S. Surveyor General