


TOWNSHIP N° 25 NORTH RANGE N° 20 EAST

MOUNT DIABLO MERIDIAN

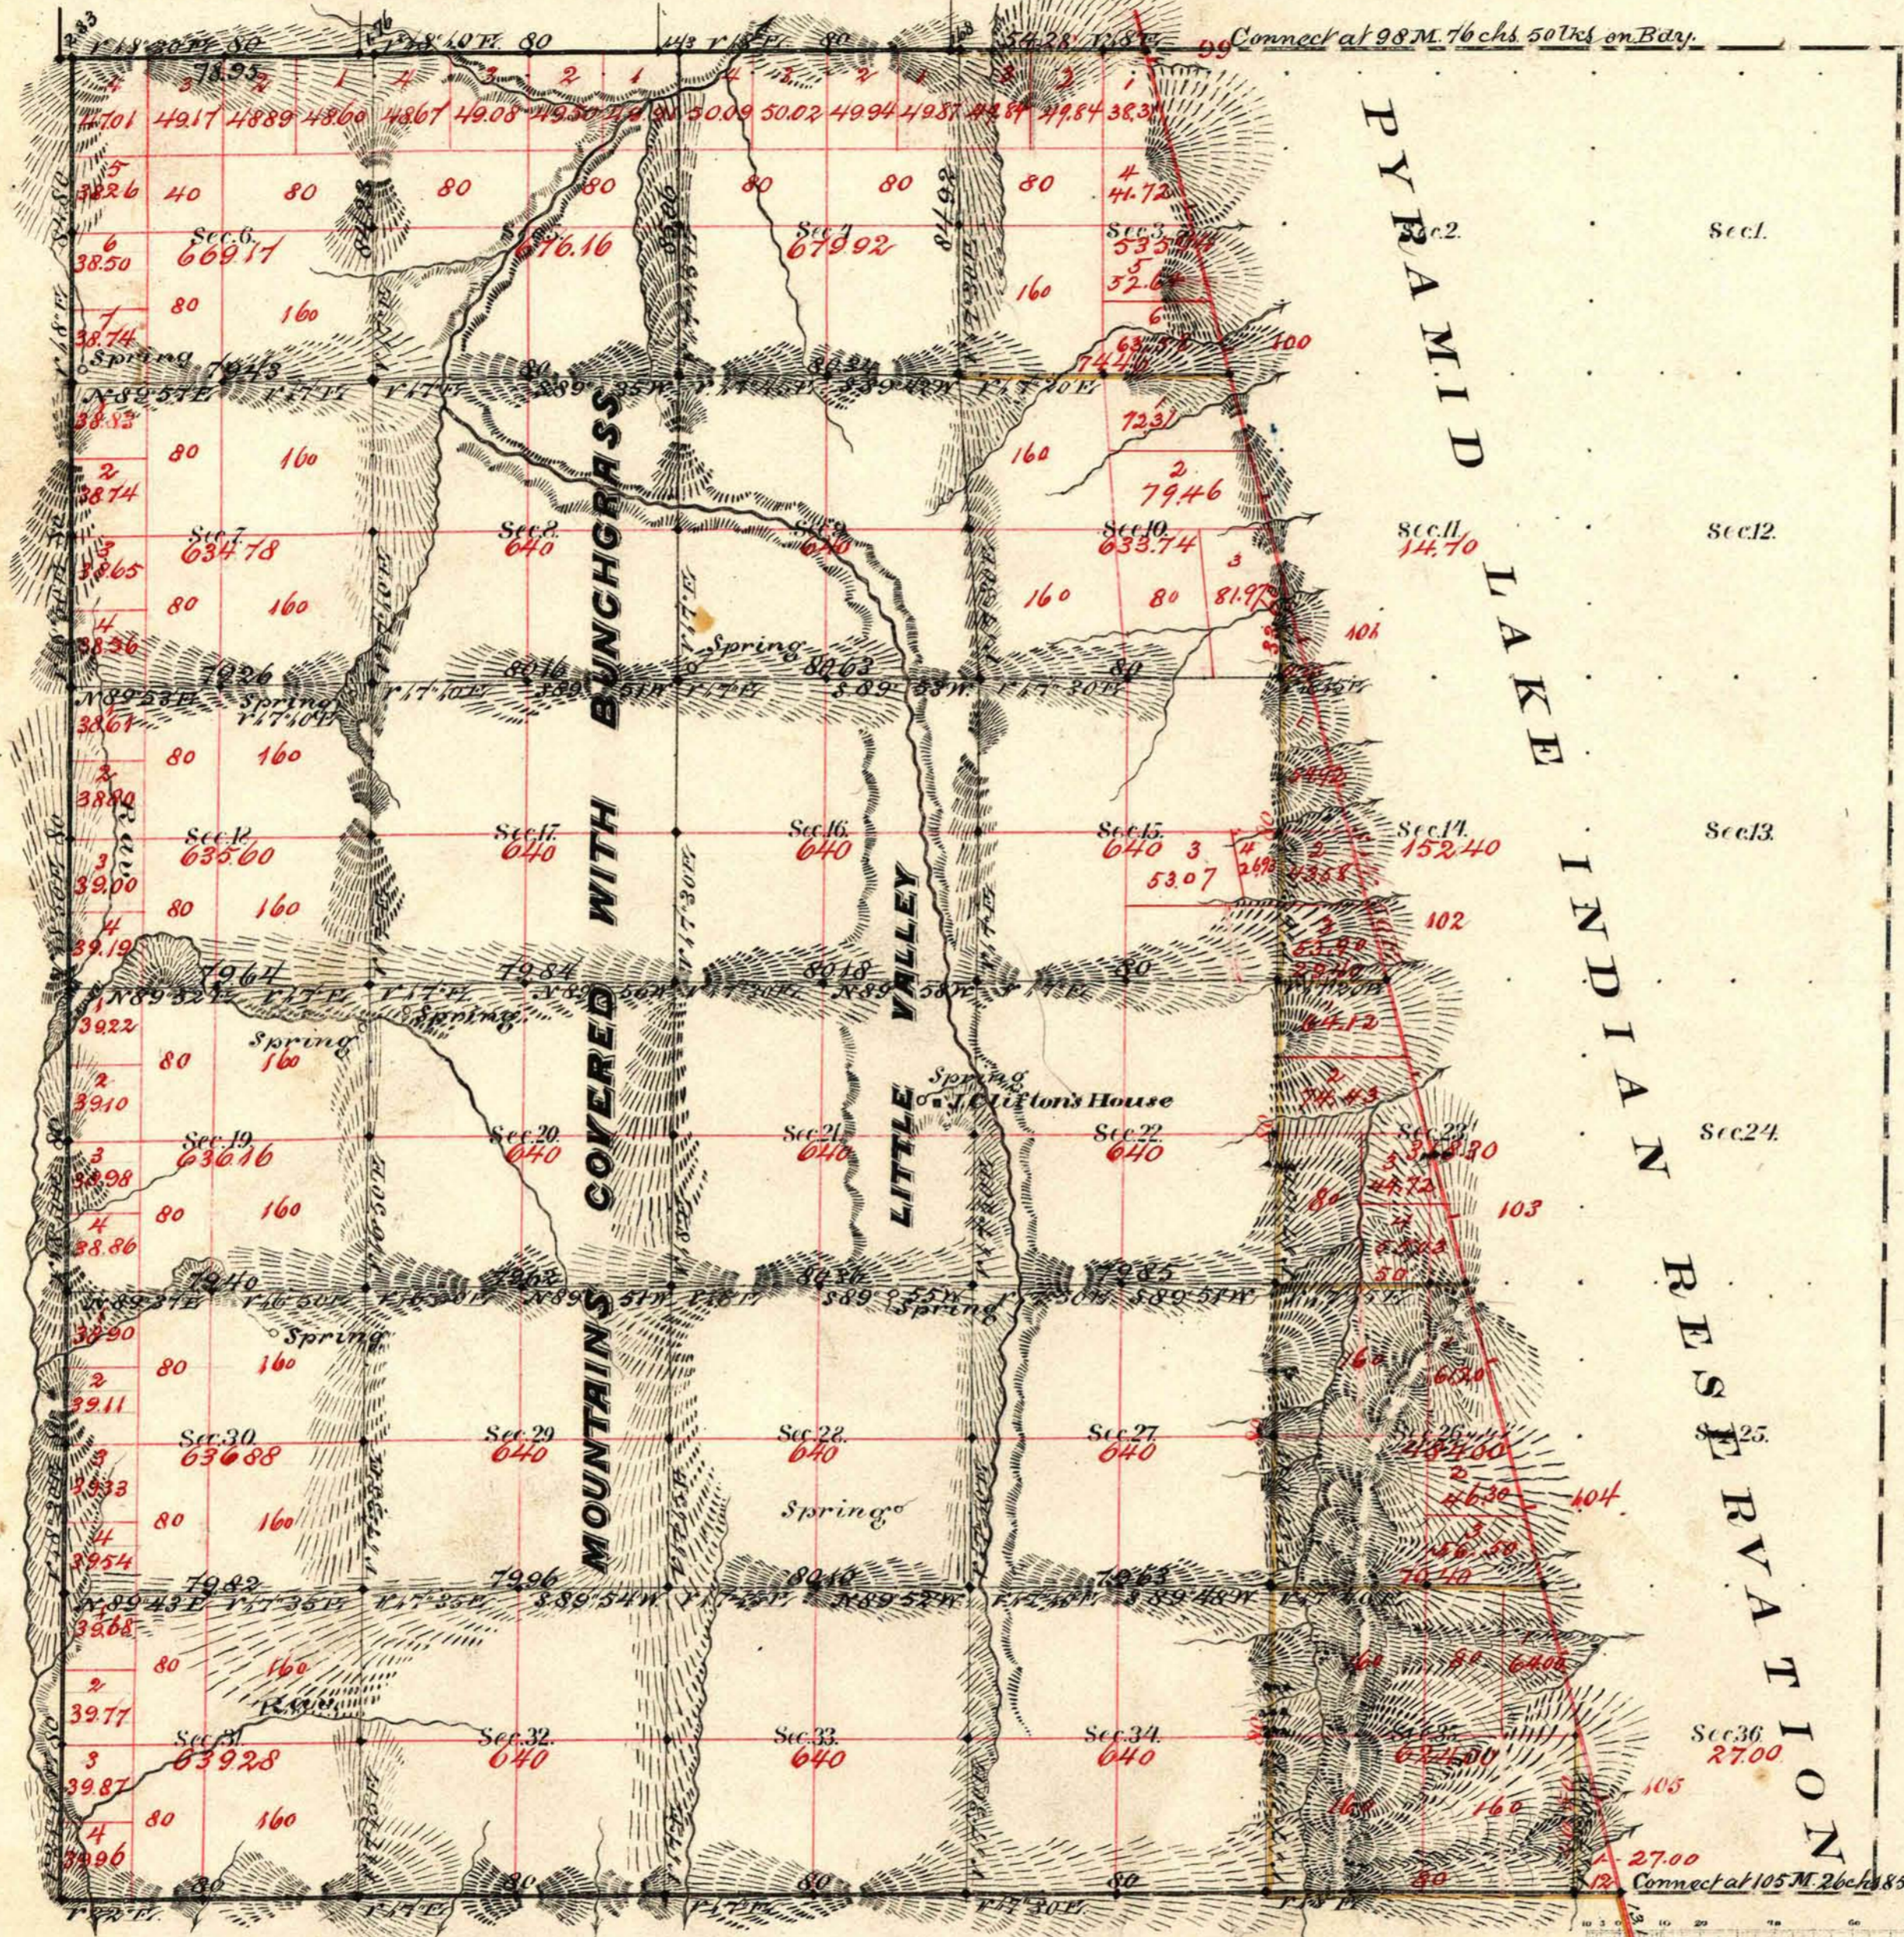

Sur. Public Land 17058.03 A
 P.L. Ind Res. (est) 6198.00
 Total number of acres. 23256.03

Old survey commenced May 31 1884
 " " completed " 8
 " " commenced Sept 24 1887
 " " completed " 10

Surveys Designated.	By Whom Surveyed.	Date of Contract.	Amount of Surveys.	When Surveyed.	Color of Con.
N. Township line	W. Duntze	Sept 4 th 1880	4 70 00	1880	black 35
Subdivisions	W. Duntze & Howard	Mar. 14 th 1884	4 14 95	1884	" 169
N.E. S. part N. City	"	"	1 87	"	" 184
Convergence	D. W. Powers	May 25 th 1887	6 30 35	1887	red "
Rail line	"	"	1 12 00	"	yellow "
Township line	"	Sept. 20 th 1887	7 73 11	"	" "
Sec. Sub	"	"	13 15	"	" "
Bay con.	"	"		"	" "

The above Map of Township N. 25 N. of Range N. 20 E. of Mount Diablo Meridian is strictly conformable to the field notes of the survey thereof on file in this office, which have been examined and approved.
 Surveyor General's Office, Reno.
 Reno Nev. Jan 19th 1888
 Charles W. Irish
 Sur & Genl. of Nevada.