


Township No 25 North Range No 26 East M^t Diablo Meridian, Nevada

FIFTH STANDARD PARALLEL NORTH

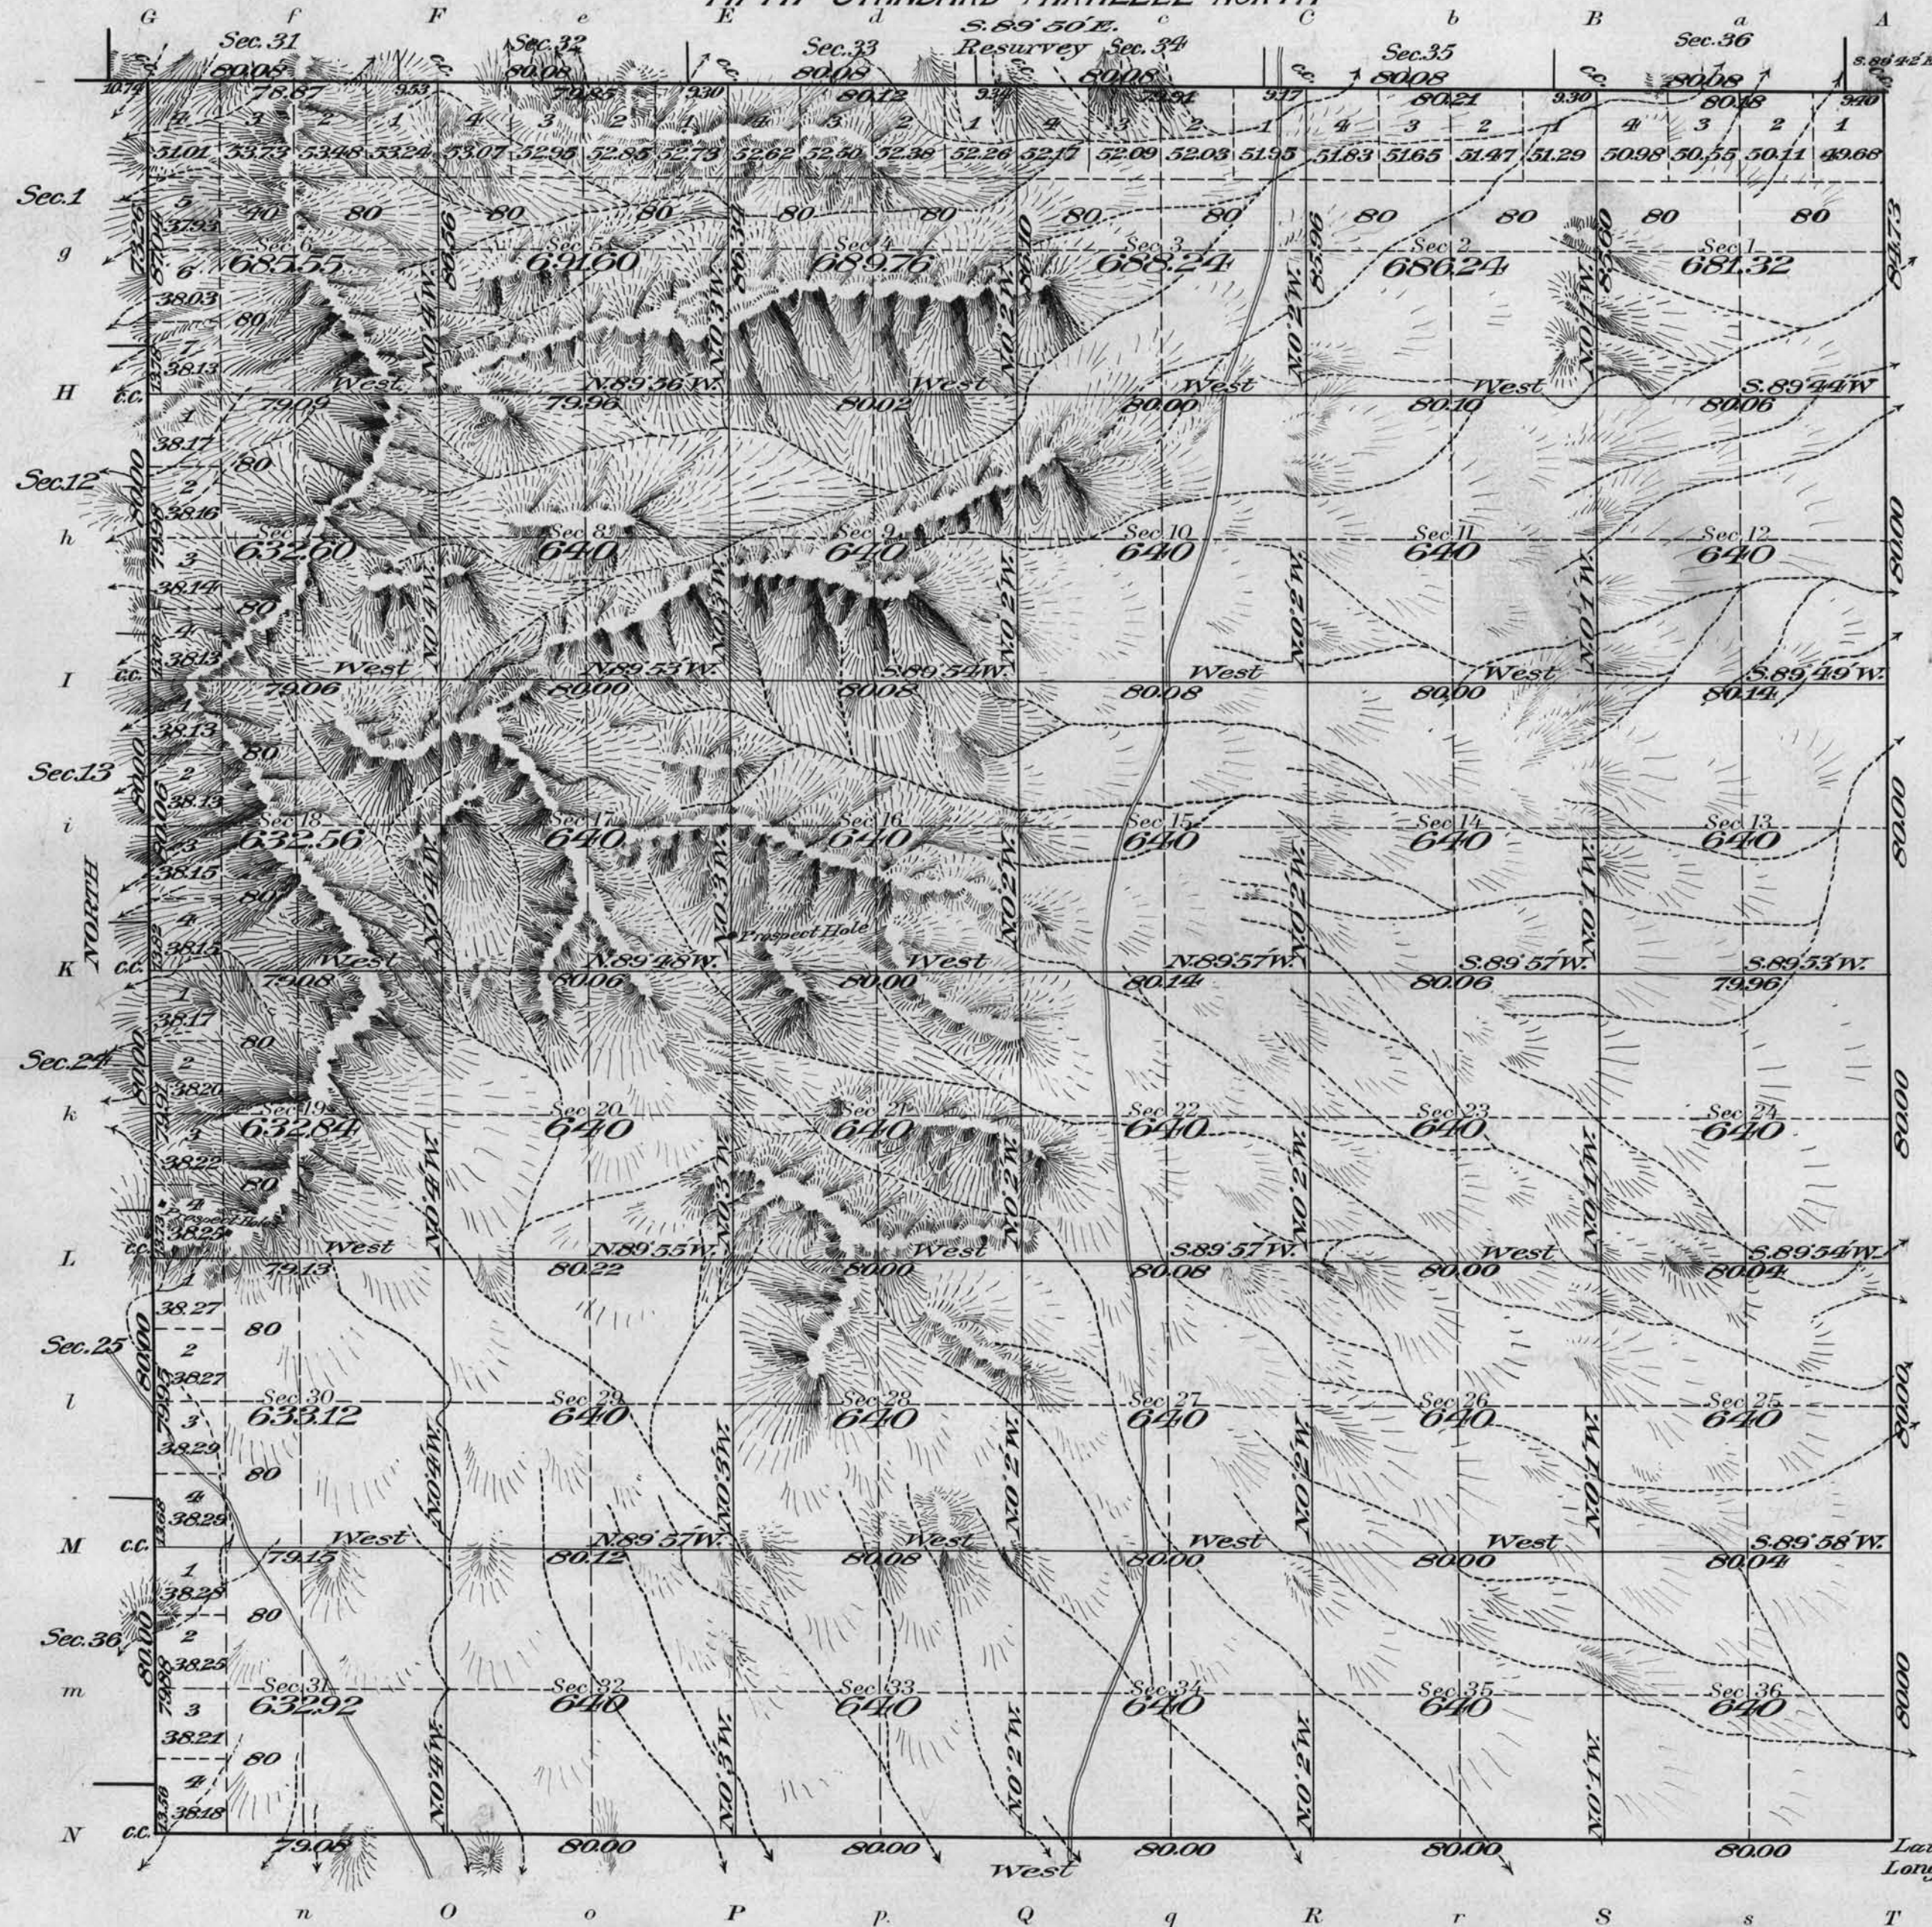

Surveys Designated	By Whom Surveyed	Group		Amount of Surveys			When Surveyed	
		No.	Date	Mls.	chs.	lks.	Began	Completed
Fifth St. Par. North Resurvey	Winfred A. Pray	13	August 7, 1911	6	00	48	Oct. 2, 1911	Oct. 3, 1911
West Boundary	" "	"	" " "	5	73	26	Sept. 26, 1911	Sept. 26, 1911
East & South Boundaries	William H. Craigie	"	" " "	12	03	84	Sept. 25, "	Oct. 15, "
Subdivisions	Winfred A. Pray	"	" " "	60	27	31	Oct. 27, "	Nov. 9, "
Connections	" " "	"	" " "	1	46	15	1911	
"	William H. Craigie	"	" " "	22	96			

The above map of Township No 25 North Range No 26 East of the M^t Diablo Meridian Nevada is strictly conformable to the field notes of the survey thereof on file in this office, which have been examined and approved

U. S. Surveyor General's Office.

Reno, Nevada, May 22, 1912

Matthew Kyle
Surveyor General.