


Township N^o 25 North Range N^o 27 East M^t Diablo Meridian, Nevada

FIFTH STANDARD PARALLEL NORTH RESURVEY

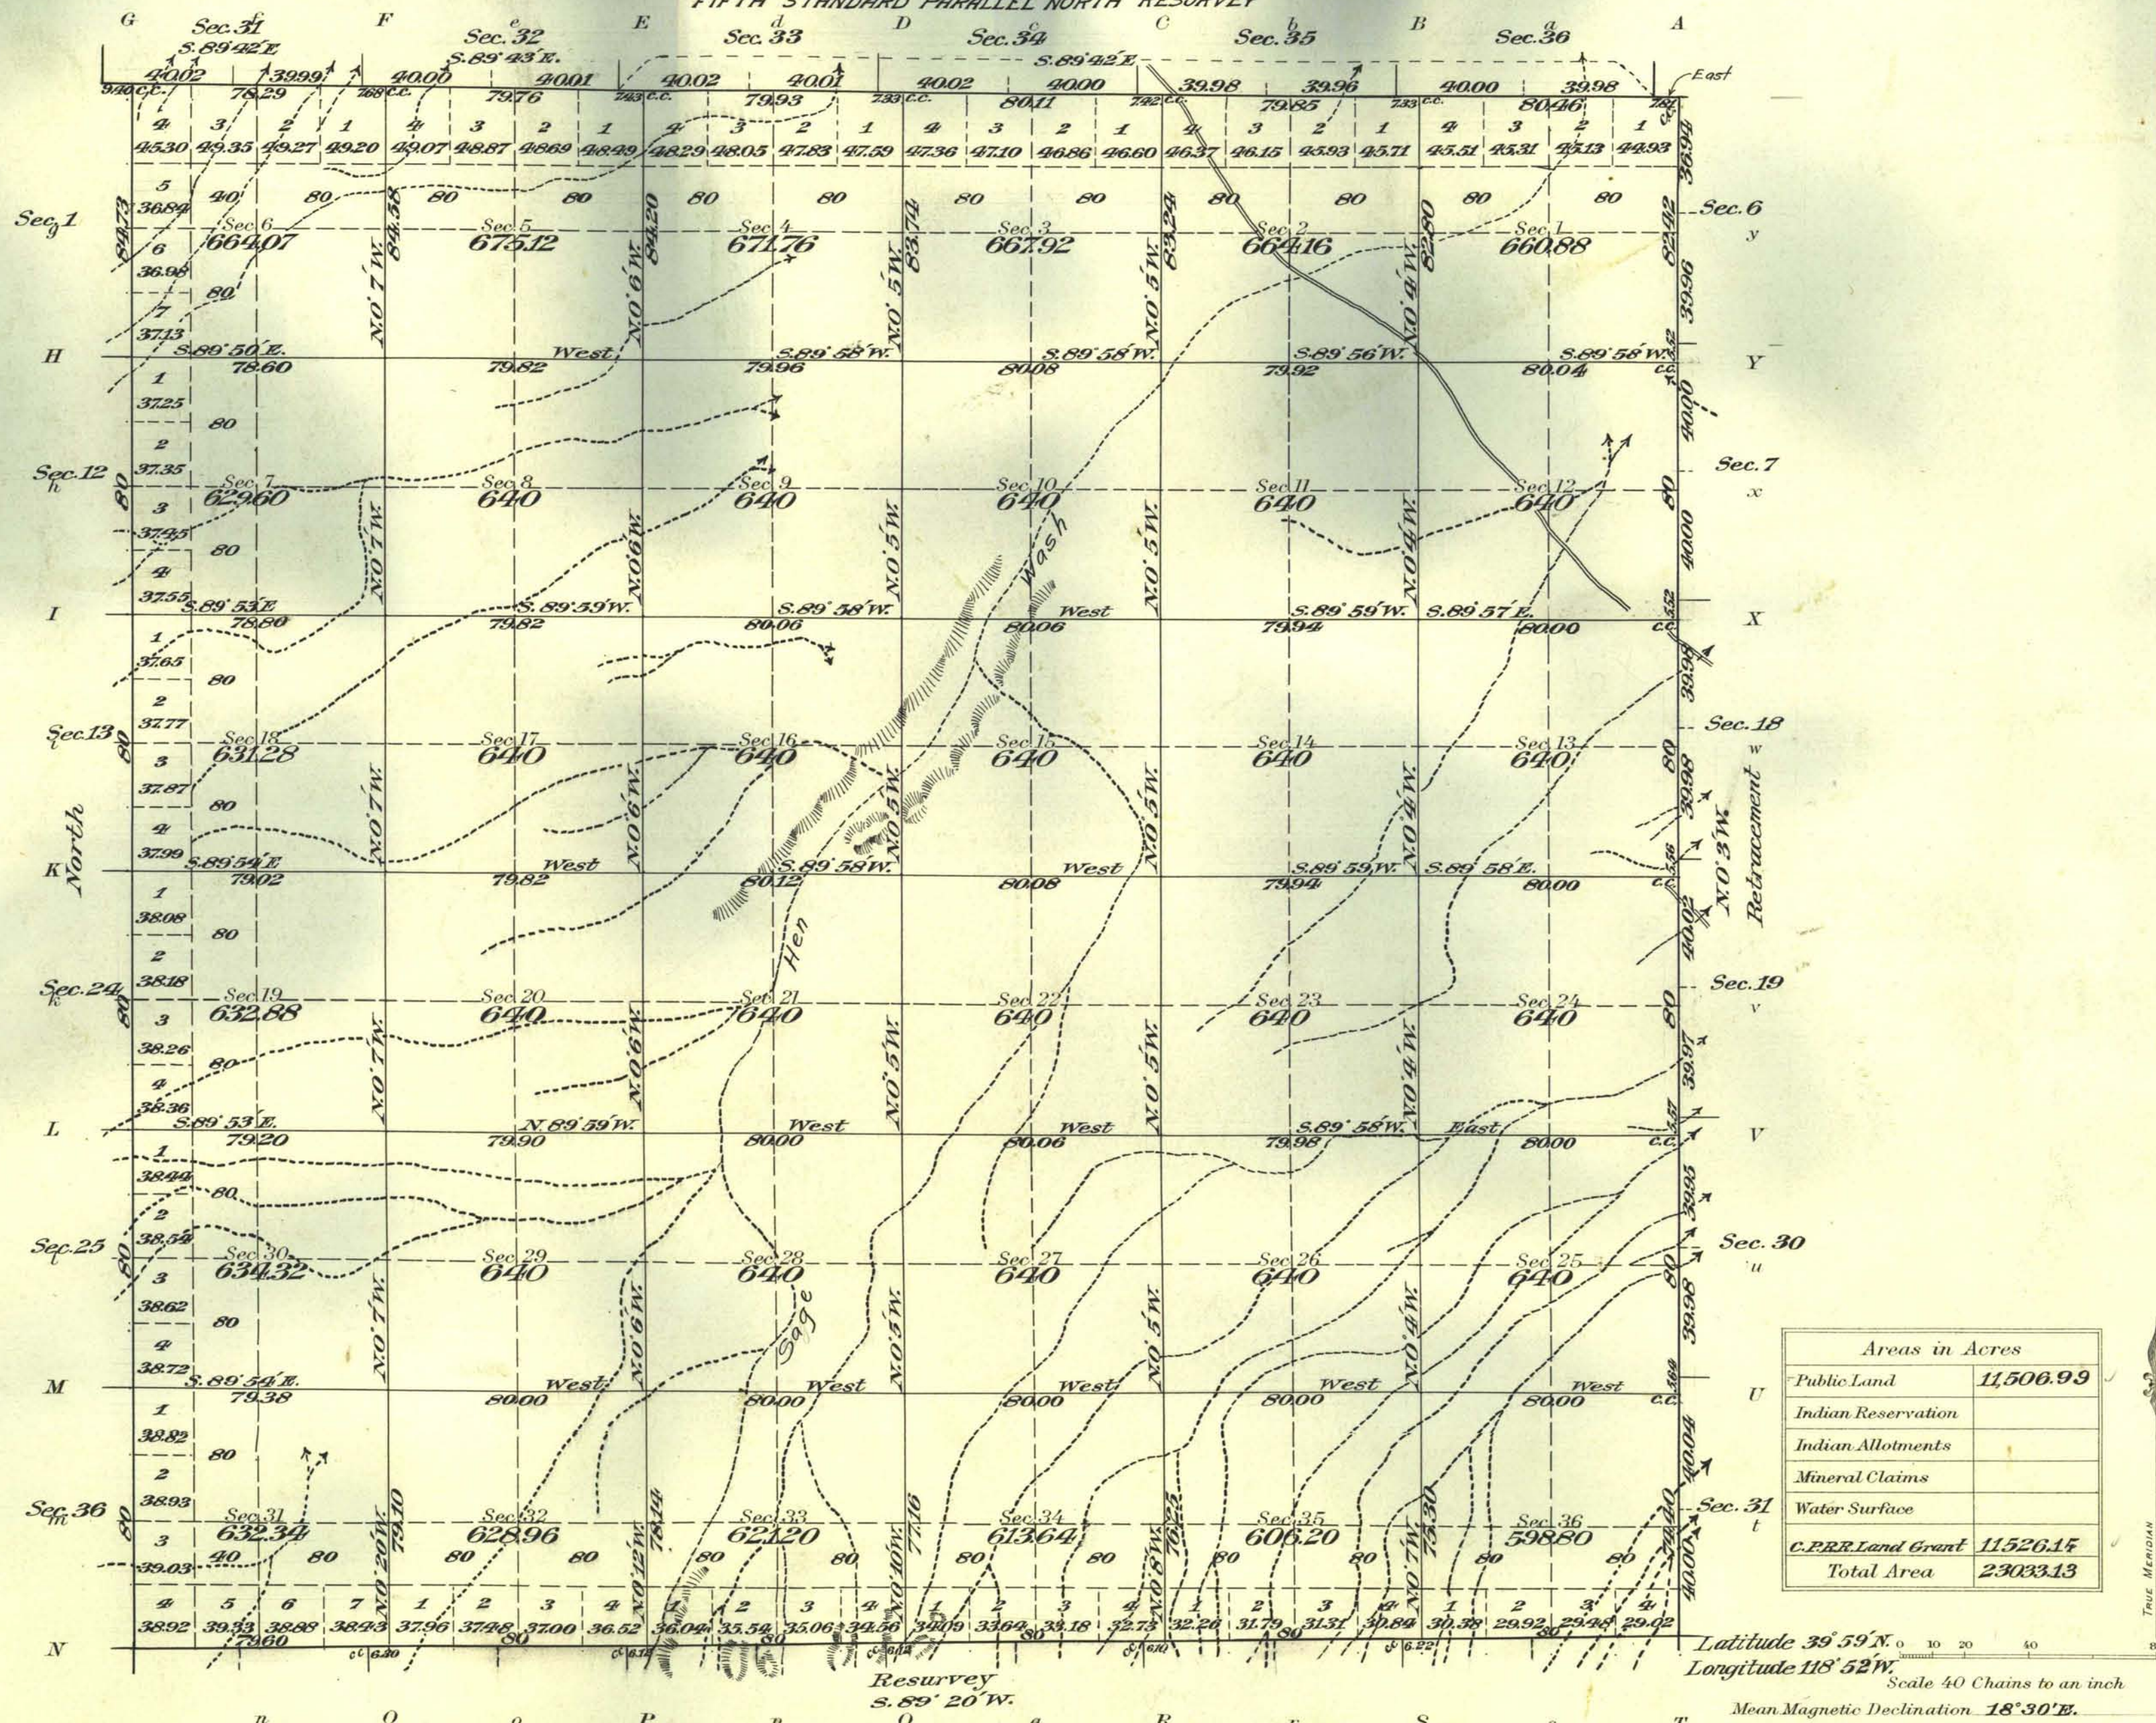

Surveys Designated	By Whom Surveyed	Contract No.	Date	Amount of Surveys			When Surveyed	
				Mls.	chs.	lks.	Begun	Completed
Fifth St. Par. N. Resurvey	William H. Craigie	13	Aug. 7, 1911	5	78	40	Oct. 18, 1911	Oct. 18, 1911
S. Bdr. Resurvey	" " "	"	" " "	6	79	60	" 6, "	" 8, "
W. "	" " "	"	" " "	6	4	73	" 13, "	" 13, "
E. " Retracement	W. O. Secor	"	" " "	5	76	82	" 10, "	" 17, "
Subdivisions	W. O. Secor	"	" " "	59	79	11	" " "	" 22, "
Connections	" " "	"	" " "	77	21			1911

The above map of Township No. 25 North Range No. 27 East of the M^t Diablo Meridian, Nevada is strictly conformable to the field notes of the survey thereof on file in this office, which have been examined and approved

U. S. Surveyor General's Office.

Reno, Nevada, November 22, 1913.

Surveyor General.