


TOWNSHIP N° 25 NORTH RANGE N° 35 EAST MOUNT DIABLO MERIDIAN

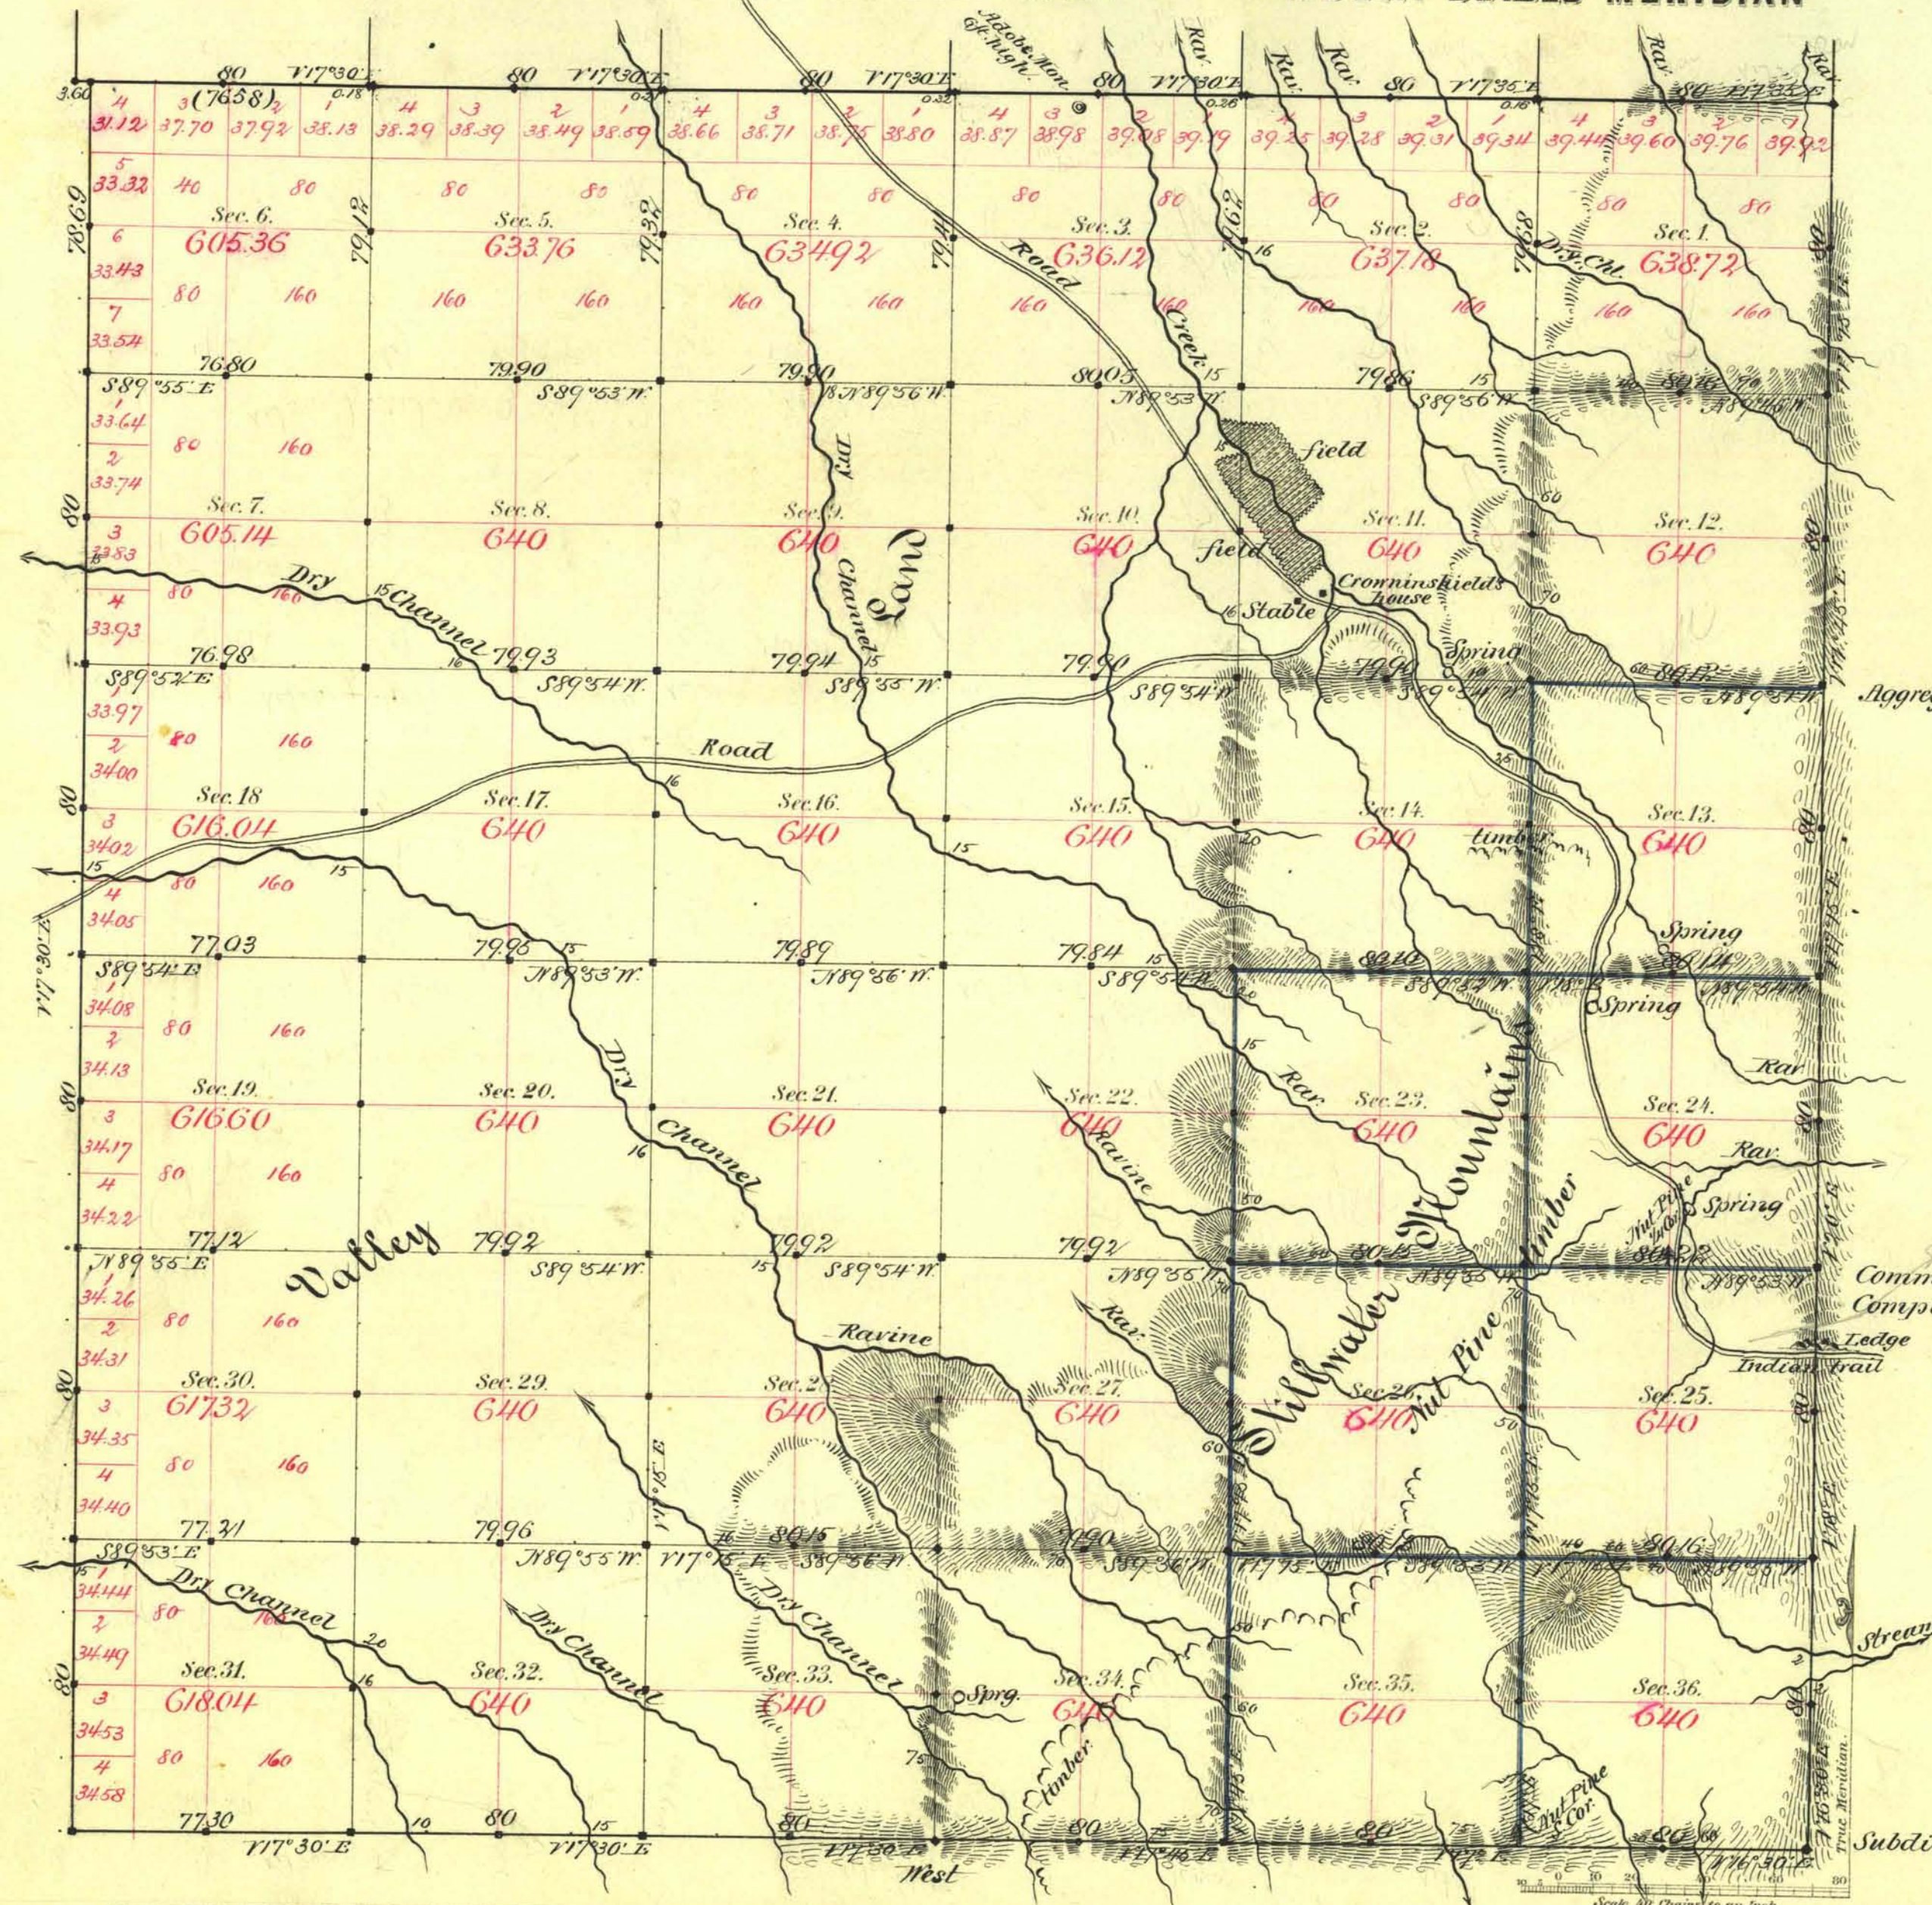

Aggregate Area of Public Land Surveyed 22869.20 Acres.

Commenced August 27th 1882.
Completed 27th

Subdivisions not noted run with a Variation of 17° 30' East.

Survey Designated	By Whom Surveyed	Date of Contract	Amount of Survey	When Surveyed	Tr. Cor.
East Ady	H. Epler	June 12 th 1867	56-80-80	1867	1
North	A. J. Hatch	Dec. 21 st 1867	6-00-00	1868	12
South	Charles & Howard	July 13 th 1882	11-75-99	1882	146
Subdiv. blue	"	"	15-61-28	August	"
" blue	"	"	14-01-02	"	"
Conveyance	"	"	1-13-	"	"

The above Map of Township N° 25 North of Range N° 35 East of Mt. Diablo Meridian is strictly conformable to the field notes of the survey thereof on file in this Office, which have been examined and approved.

Surveyor General's Office.
Reno, Nevada.
November 20th 1882.

C. I. Davis
Sur. Gen. Nev.