


TOWNSHIP N°25 NORTH RANGE N°45 EAST MOUNT DIABLO MERIDIAN NEVADA.

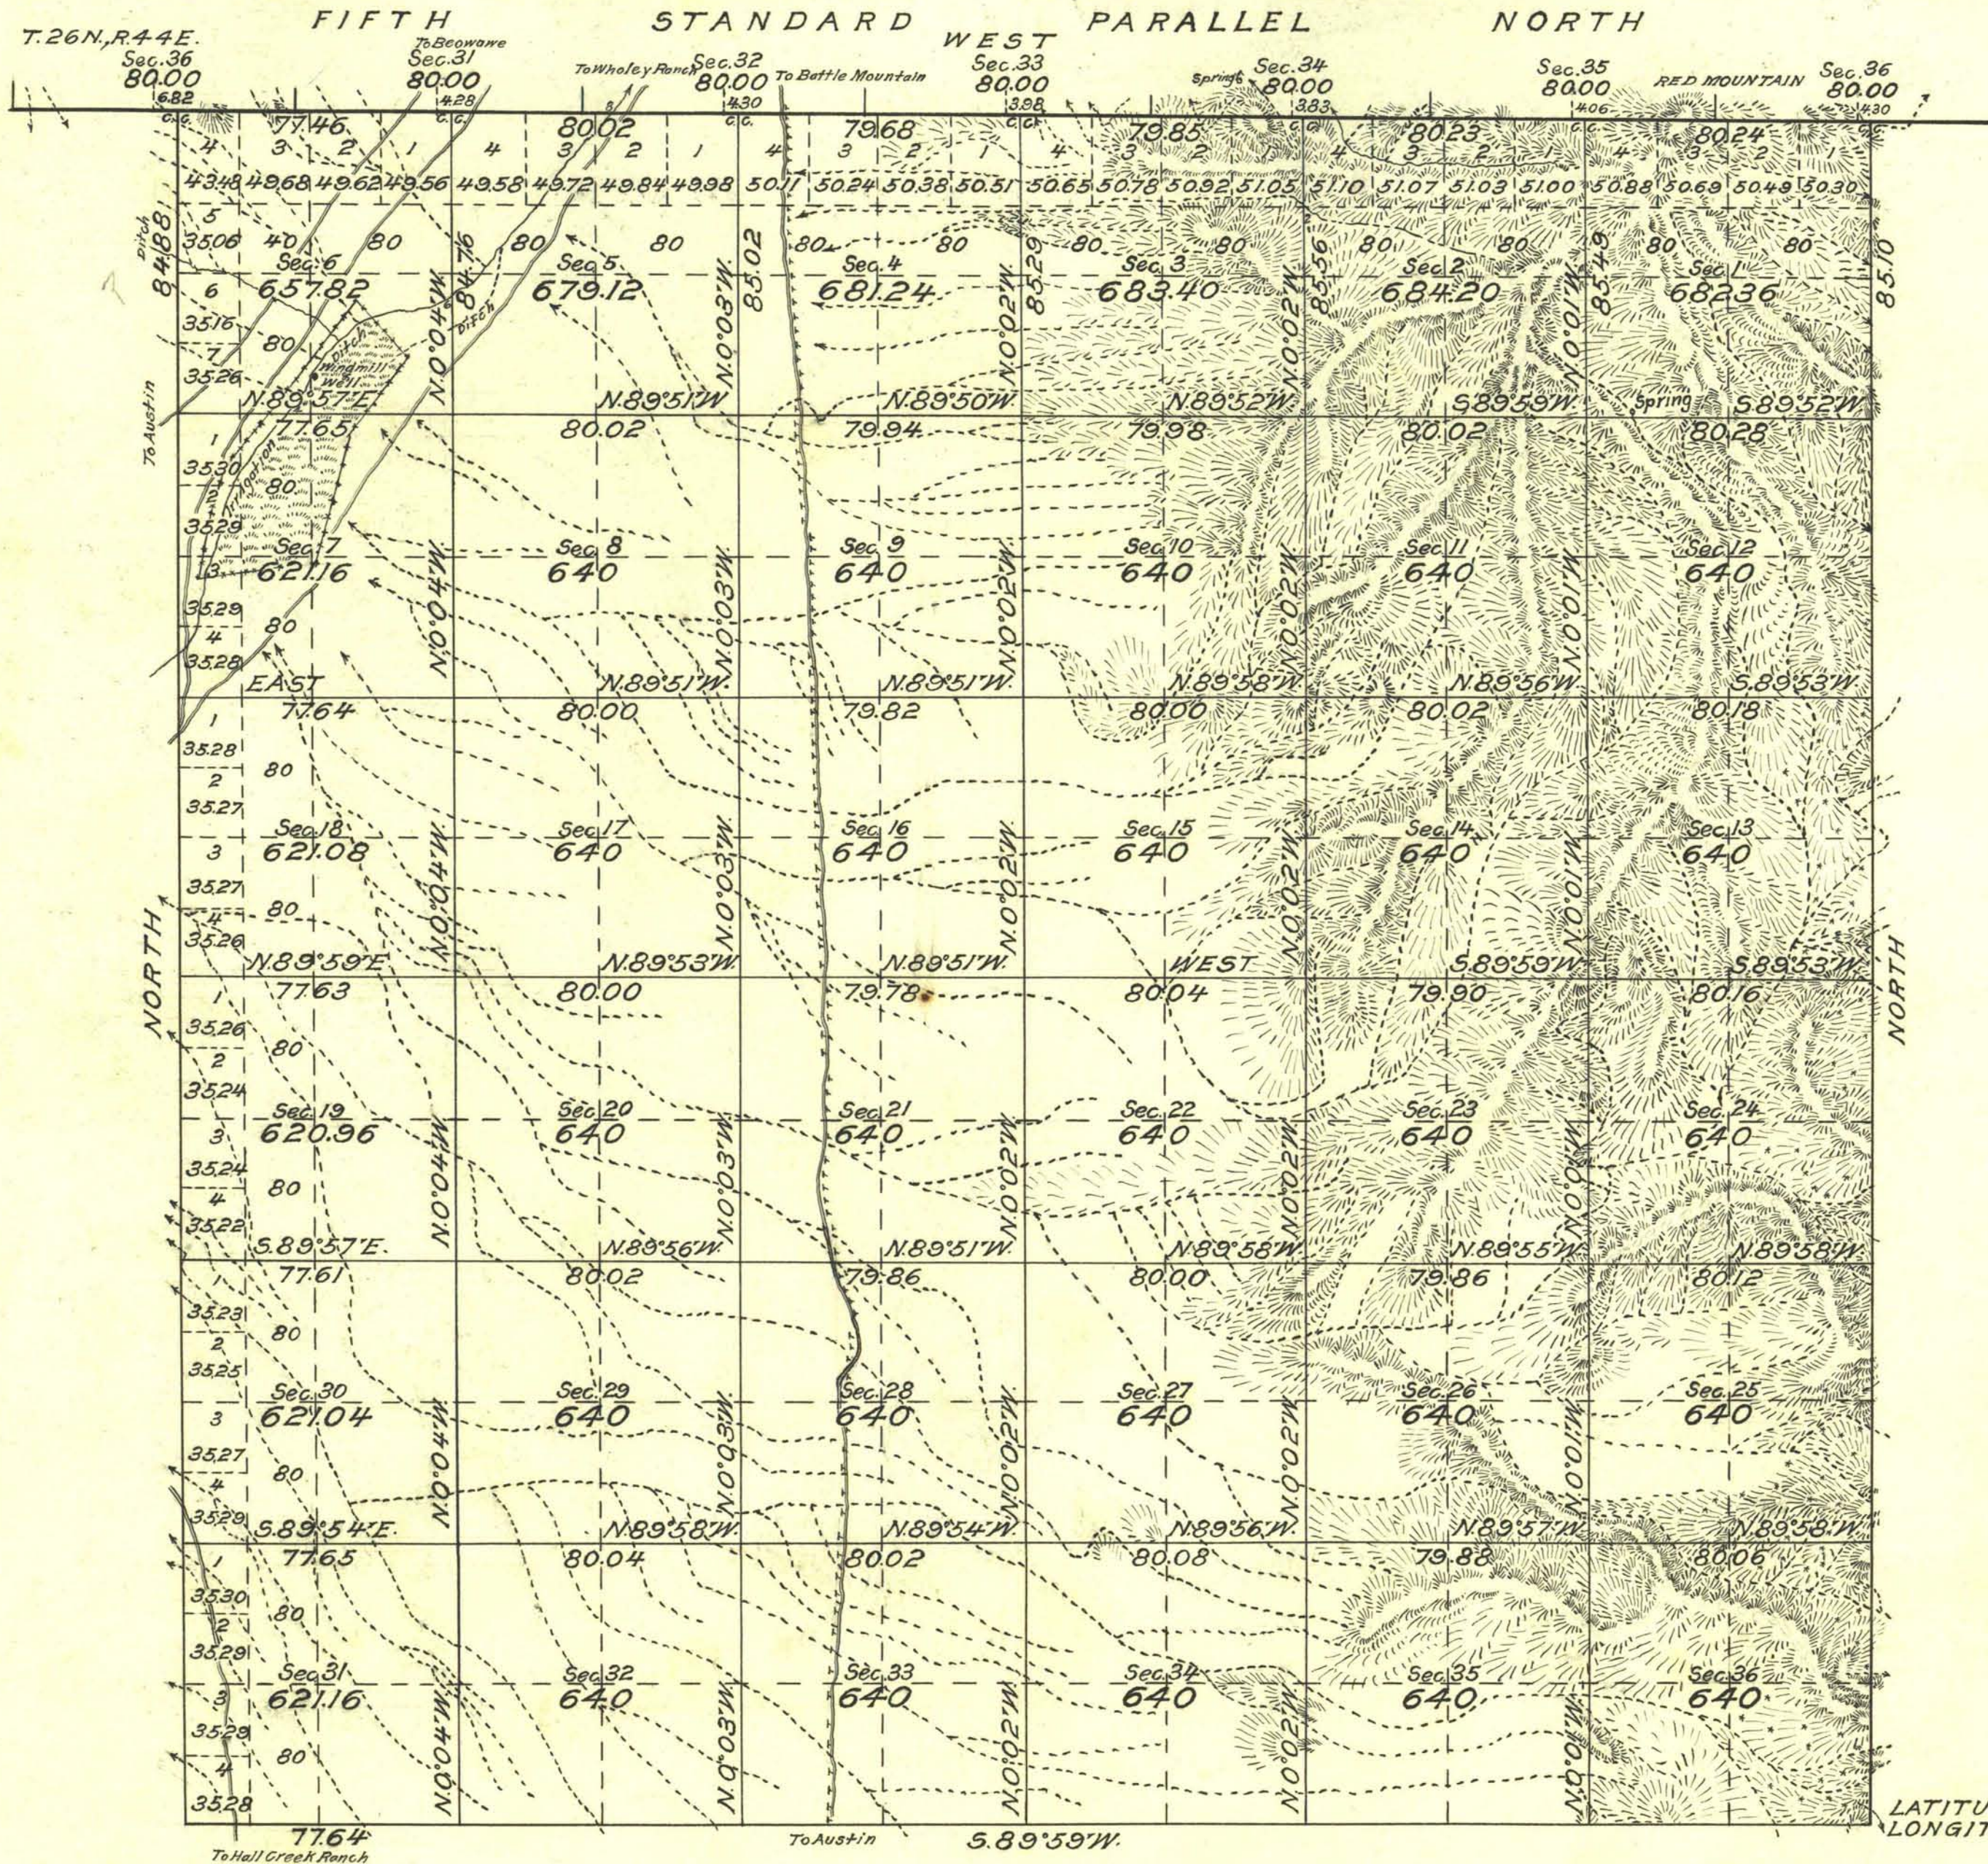

LATITUDE 40°00'N.
LONGITUDE 116°51'W.

Mean Magnetic Declination,

Scale: 40 Chains to an Inch.

Area Surveyed 23173.54 Acres.

LINES DESIGNATED	BY WHOM SURVEYED	GROUP NO.	DATE	MILEAGE MLS.	CHS.	WHEN SURVEYED BEGUN	COMPLETED
Exteriors	Walter H. Good	109	April 4, 1923	18	075	May 13, 1925	June 2, 1925
Subdivisional	" " "	"	" " "	60	144	" 18, "	" 16, "
Meander	" " "	"	" " "	00	316	May 29, 1925	June 16, 1925
Miscellaneous	" " "	"	" " "	00	316	May 29, 1925	June 16, 1925

Office of U.S. Supervisor of Surveys

Denver, Colorado, July 9, 1926

The above plat of Township No. 25 North Range No. 45 East of the Mount Diablo Meridian, Nevada is strictly conformable to the field notes of the survey thereof which have been examined and approved.

Walter H. Good
U.S. Supervisor of Surveys.

DEPARTMENT OF THE INTERIOR

GENERAL LAND OFFICE

Washington, D. C., November 12, 1926.

The survey represented by this plat having been correctly executed in accordance with the requirements of law and the regulations of this office, is hereby accepted.

D. C. Parmer
Acting Assistant Commissioner.