


TOWNSHIP NO 25 NORTH RANGE NO 46 EAST MOUNT DIABLO MERIDIAN NEVADA

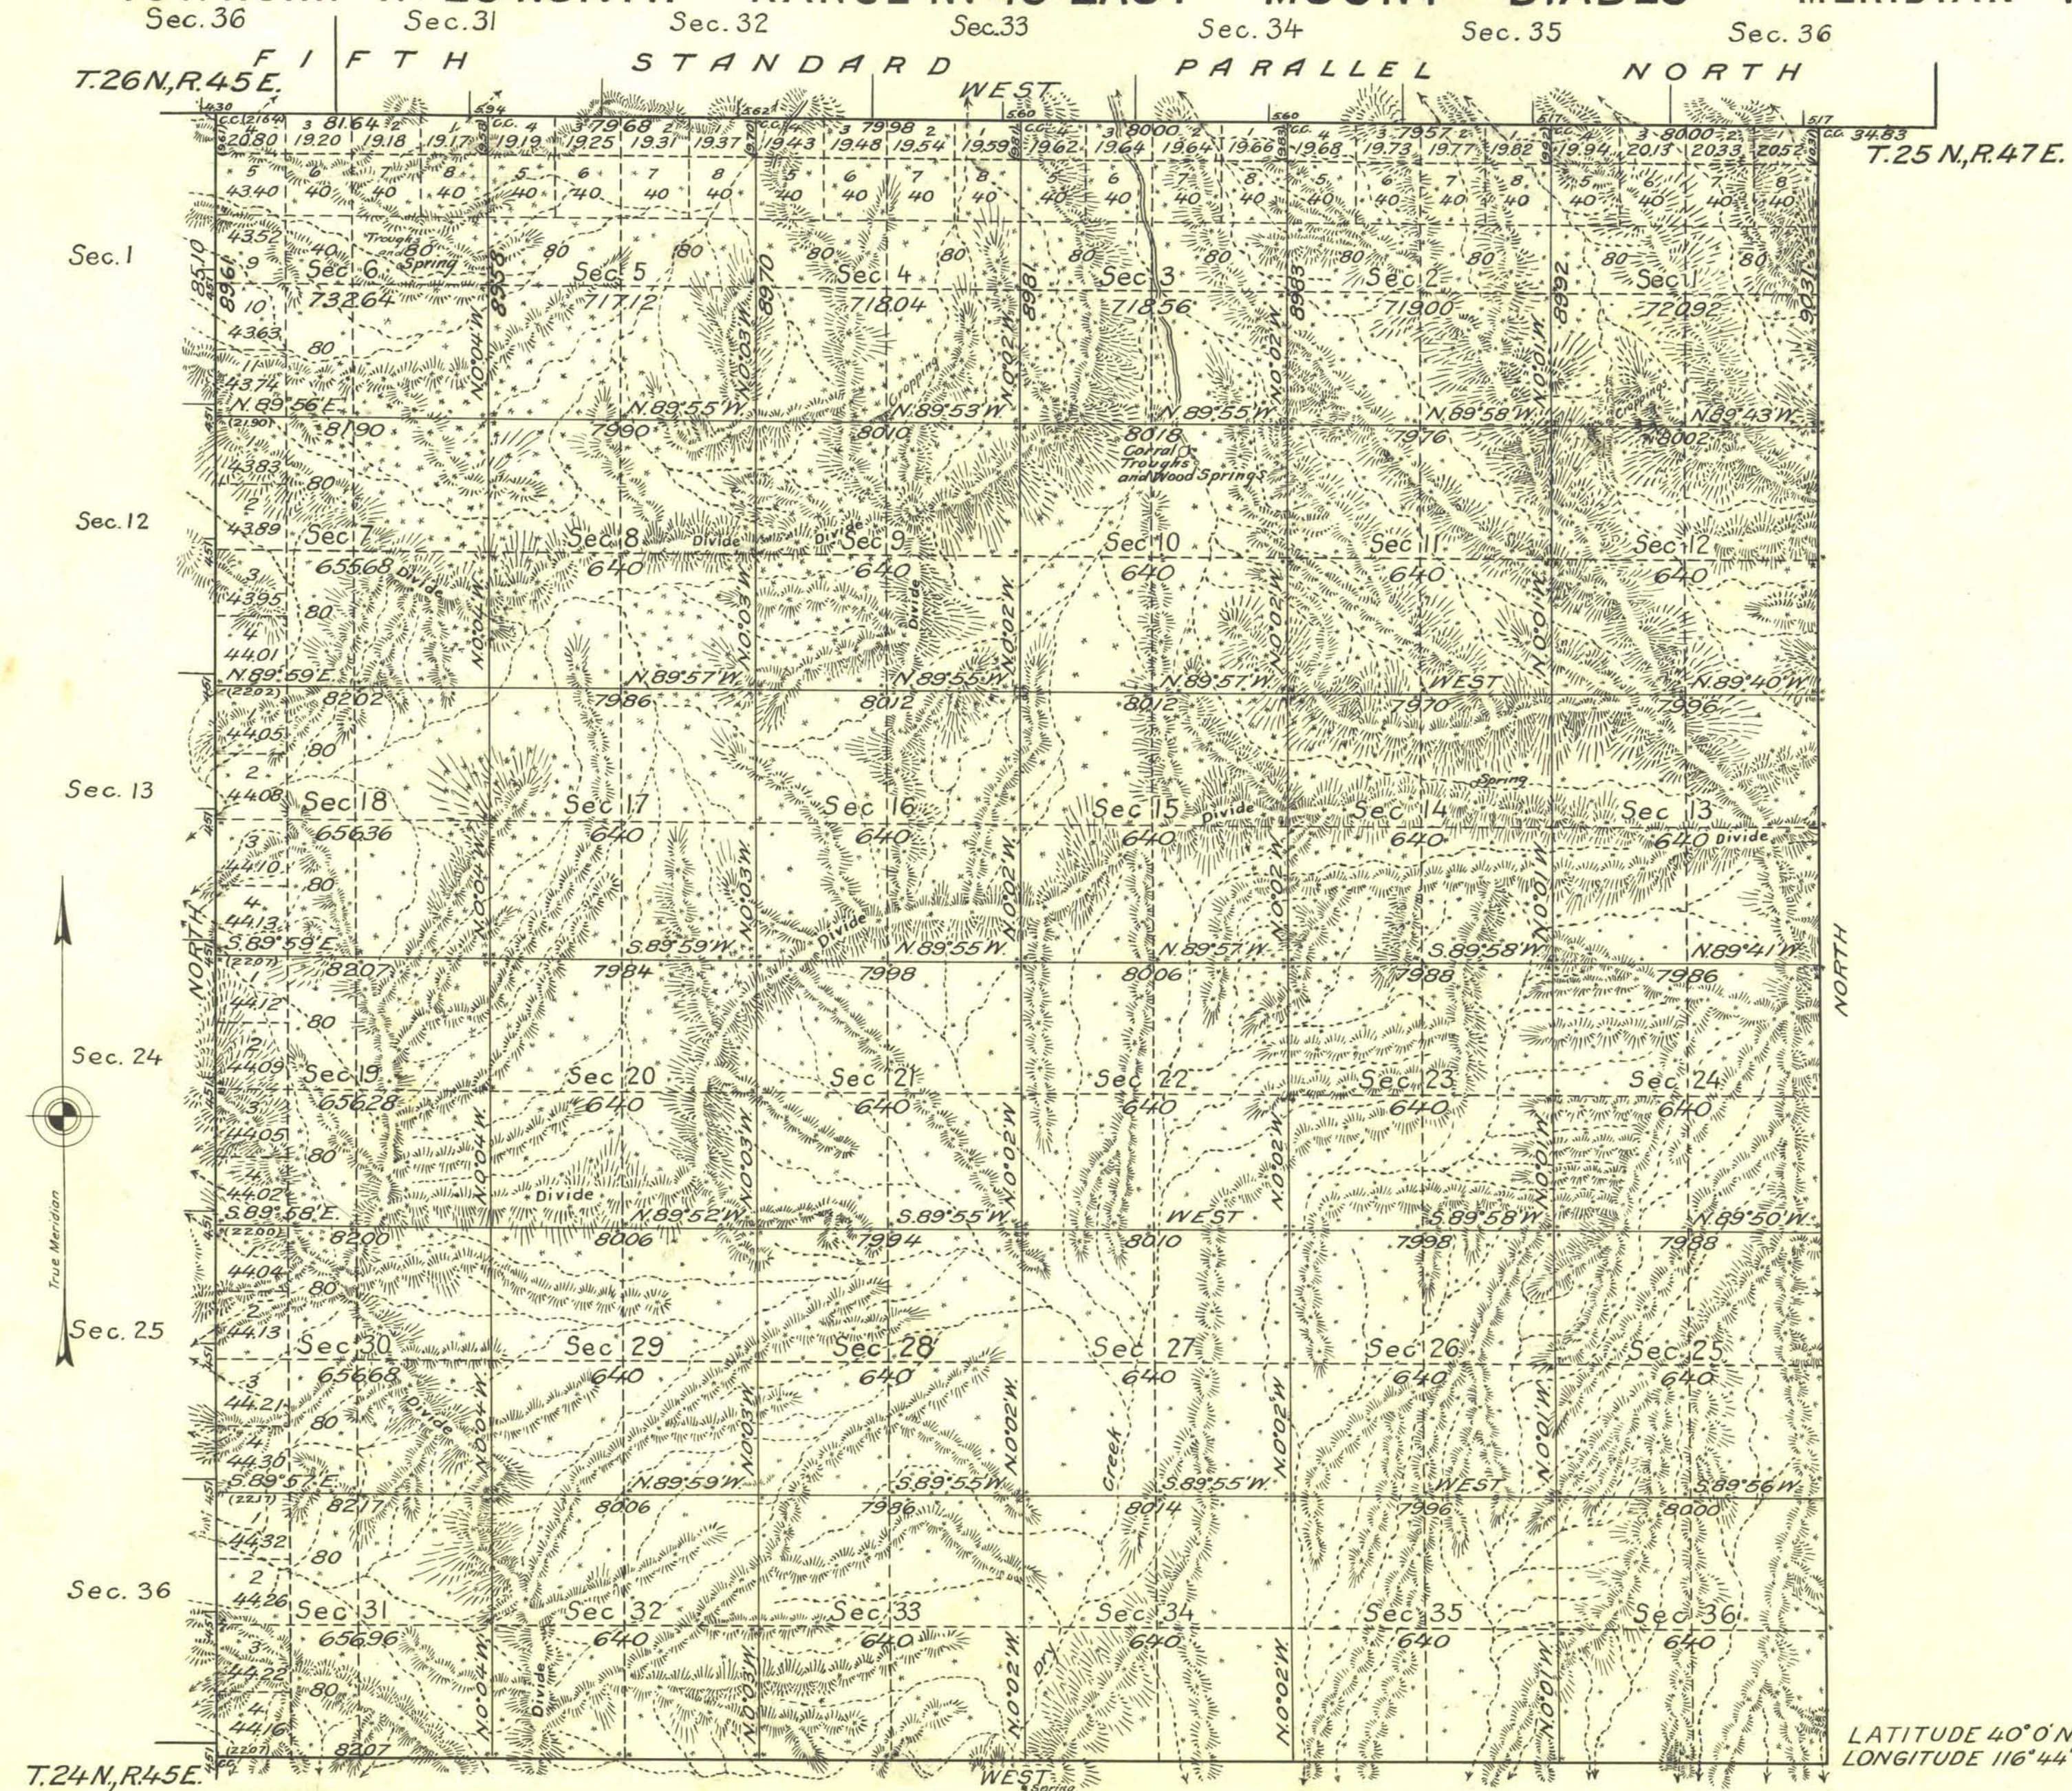

LINES DESIGNATED	BY WHOM SURVEYED	NO	GROUP DATE	MILEAGE MLS.	CHS.	WHEN SURVEYED BEGUN	COMPLETED
Exterior	Carl S. Swanholm	92	Feb. 18, 1921	1	1031	Sept. 1, 1922	Sept. 28, 1922
Subdivisional	Walter H. Good	109	Apr. 4, 1923	18	1255	May 11, 1925	Sept. 20, 1926
Meander	" " "	"	" " "	60	5832	Sept. 20, 1926	Oct. 16, 1926
Miscellaneous	" " "	"	" " "	"	"	"	"

Office of U.S. Supervisor of Surveys
 Denver, Colorado, Nov. 26, 1927.
 The above plat of Township No. 25 North Range No. 46 East of the Mount Diablo Meridian, Nevada is strictly conformable to the field notes of the survey thereof which have been examined and approved.

Charles M. Ormeau
 U.S. Supervisor of Surveys

DEPARTMENT OF THE INTERIOR
 GENERAL LAND OFFICE

Washington, D.C., January 20, 1928
 The survey represented by this plat having been correctly executed in accordance with the requirements of law and the regulations of this office, is hereby accepted.

D. K. Canfield
 Acting Assistant Commissioner