


OFFICIALLY FILED
NEVADA STATE OFFICE
at 10:00 AM on
SEP 30 2014




TOWNSHIP 25 NORTH, RANGE 51 EAST, OF THE MOUNT DIABLO MERIDIAN, NEVADA

DEPENDENT RESURVEY

ENLARGED DIAGRAM
NW 1/4 of Section 6

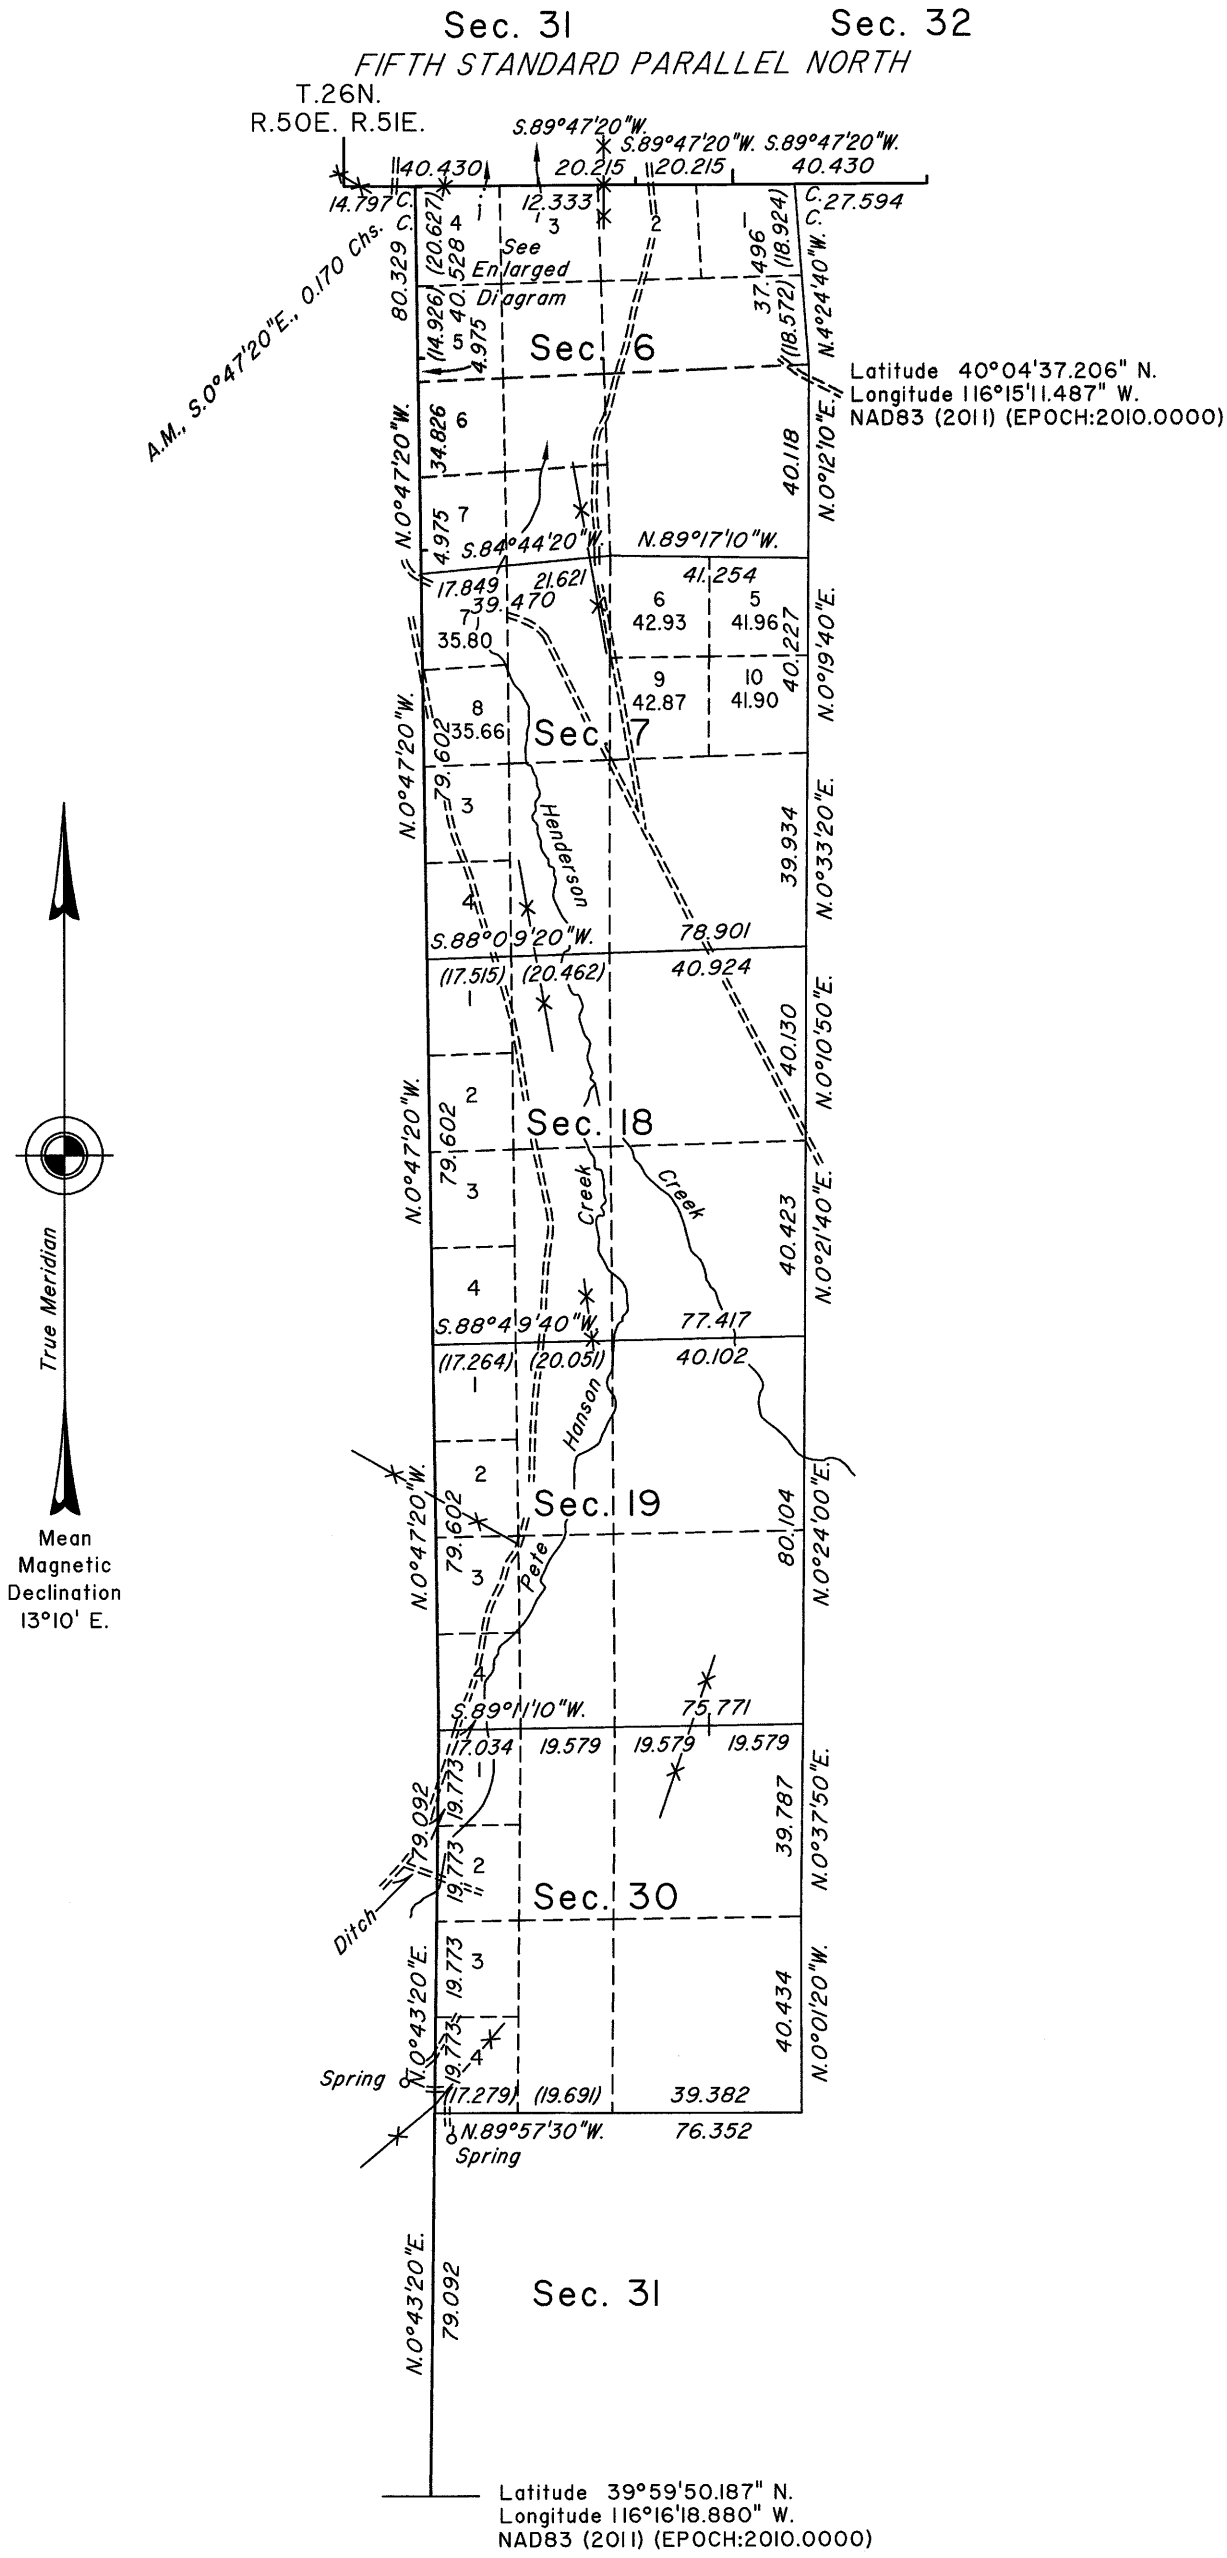

Surveyed by E.L. Bridges
in 1879

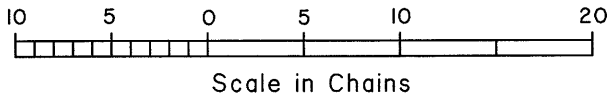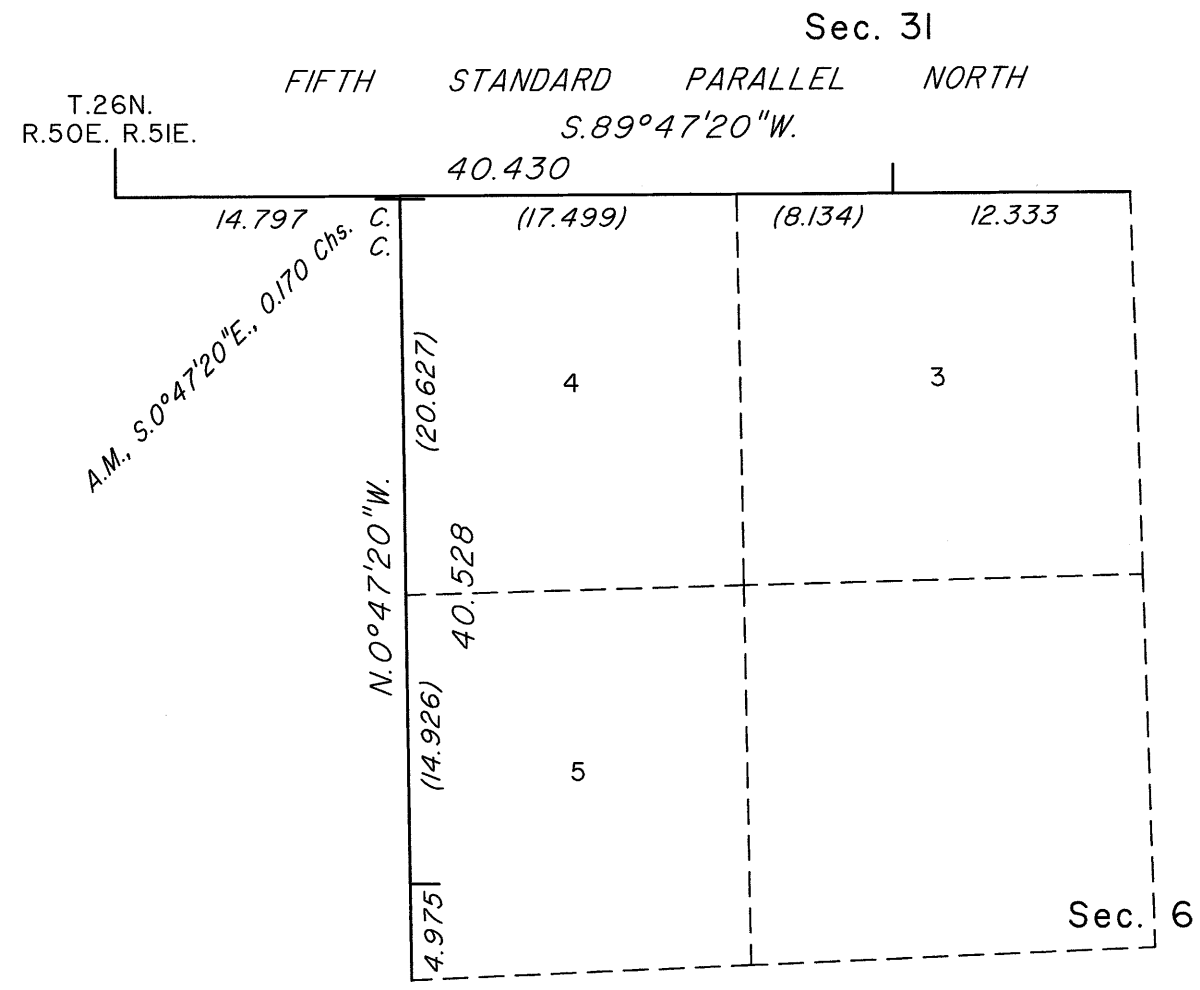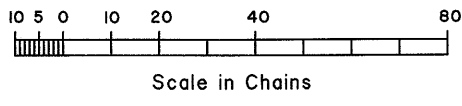

A history of surveys is included in the field notes.

This plat represents the dependent resurvey of the Fifth Standard Parallel North through a portion of Range 51 East, the west boundary and a portion of the subdivisional lines designed to restore the corners in their true original locations according to the best available evidence, Township 25 North, Range 51 East, Mount Diablo Meridian, Nevada.

Except as indicated hereon, the lottings and areas are as shown on the plat approved May 13, 1879.

Survey executed by Brandon G. Courtright, Cadastral Surveyor, beginning May 8, 2013, and completed November 10, 2013, pursuant to Special Instructions dated April 29, 2013, Supplemental Special Instructions dated June 4, 2013, and Supplemental Special Instructions dated July 22, 2013, for Group No. 924, Nevada.

UNITED STATES DEPARTMENT OF THE INTERIOR
BUREAU OF LAND MANAGEMENT

Reno, Nevada September 29, 2014

This plat is strictly conformable to the approved field notes, and the survey, having been correctly executed in accordance with the requirements of law and the regulations of this Bureau, is hereby accepted.

For the Director

Chief Cadastral Surveyor for Nevada