


ORIGINAL

TOWNSHIP 25 NORTH, RANGE 55 EAST, OF THE MOUNT DIABLO MERIDIAN, NEVADA
DEPENDENT RESURVEY AND SURVEY

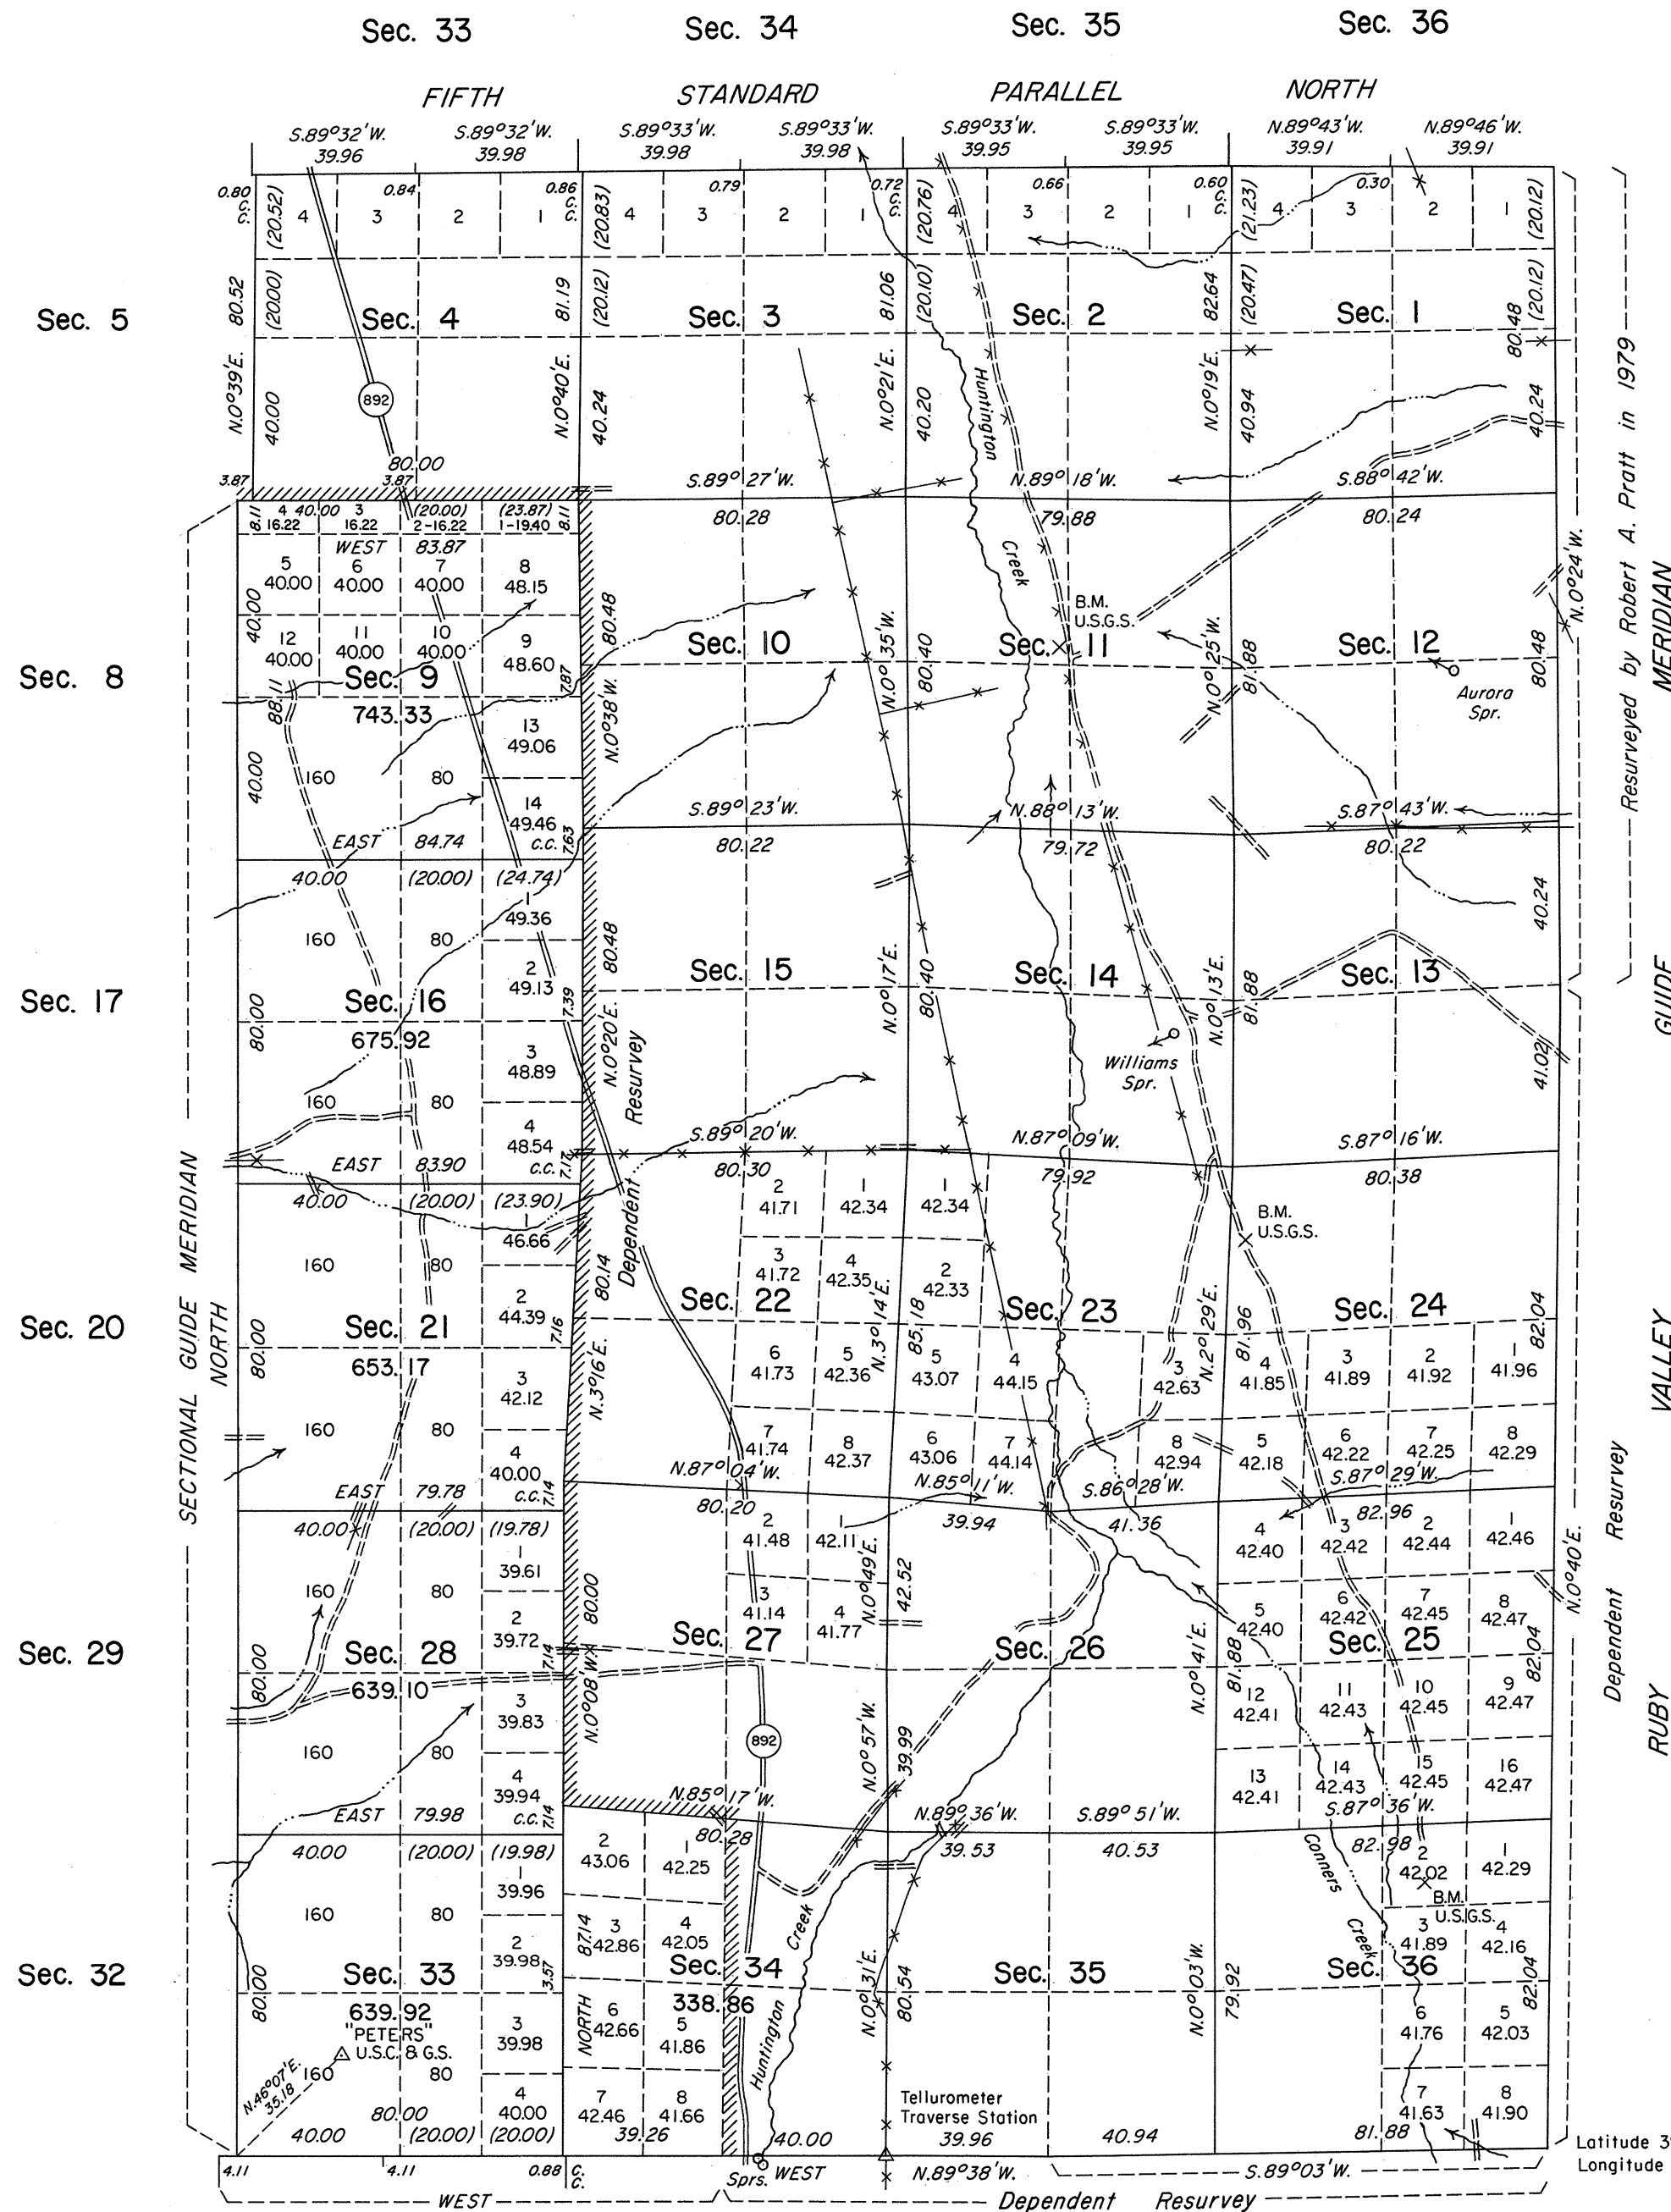

History of the earlier surveys is contained in the field notes.

This plat represents a dependent resurvey of the Fifth Standard Parallel North through a portion of Range 55 East and a portion of the east boundary (Ruby Valley Guide Meridian), a portion of the south boundary and a portion of the subdivisional lines, designed to restore the corners in their true original locations according to the best available evidence and the survey of a portion of south boundary and a portion of the subdivisional lines of T.25 N., R.55 E., Mount Diablo Meridian, Nevada.

Lottings and areas, except as shown hereon, are as shown on the plat approved May 20, 1872.

Survey executed by James A. Mack and Ronald E. Williams, Cadastral Surveyors, beginning June 28, 1984, and completed June 6, 1985, under Special Instructions dated June 22, 1984 and Supplemental Special Instructions dated December 12, 1984 for Group No. 615, Nevada.

UNITED STATES DEPARTMENT OF THE INTERIOR
BUREAU OF LAND MANAGEMENT

Reno, Nevada

March 14, 1986


This plat is strictly conformable to the approved field notes, and the survey, having been correctly executed in accordance with the requirements of law and the regulations of this Bureau, is hereby accepted.

For the Director

Lacel E. Bland

Chief Cadastral Surveyor

Latitude 39°59'46.3"N.
Longitude 115°43'04.0"W.

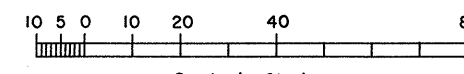

Area Surveyed 3,690.30 Acres