


Township N^o 25 North

Range N^o 56 East

Mount Diablo Meridian

Resur Cont 240

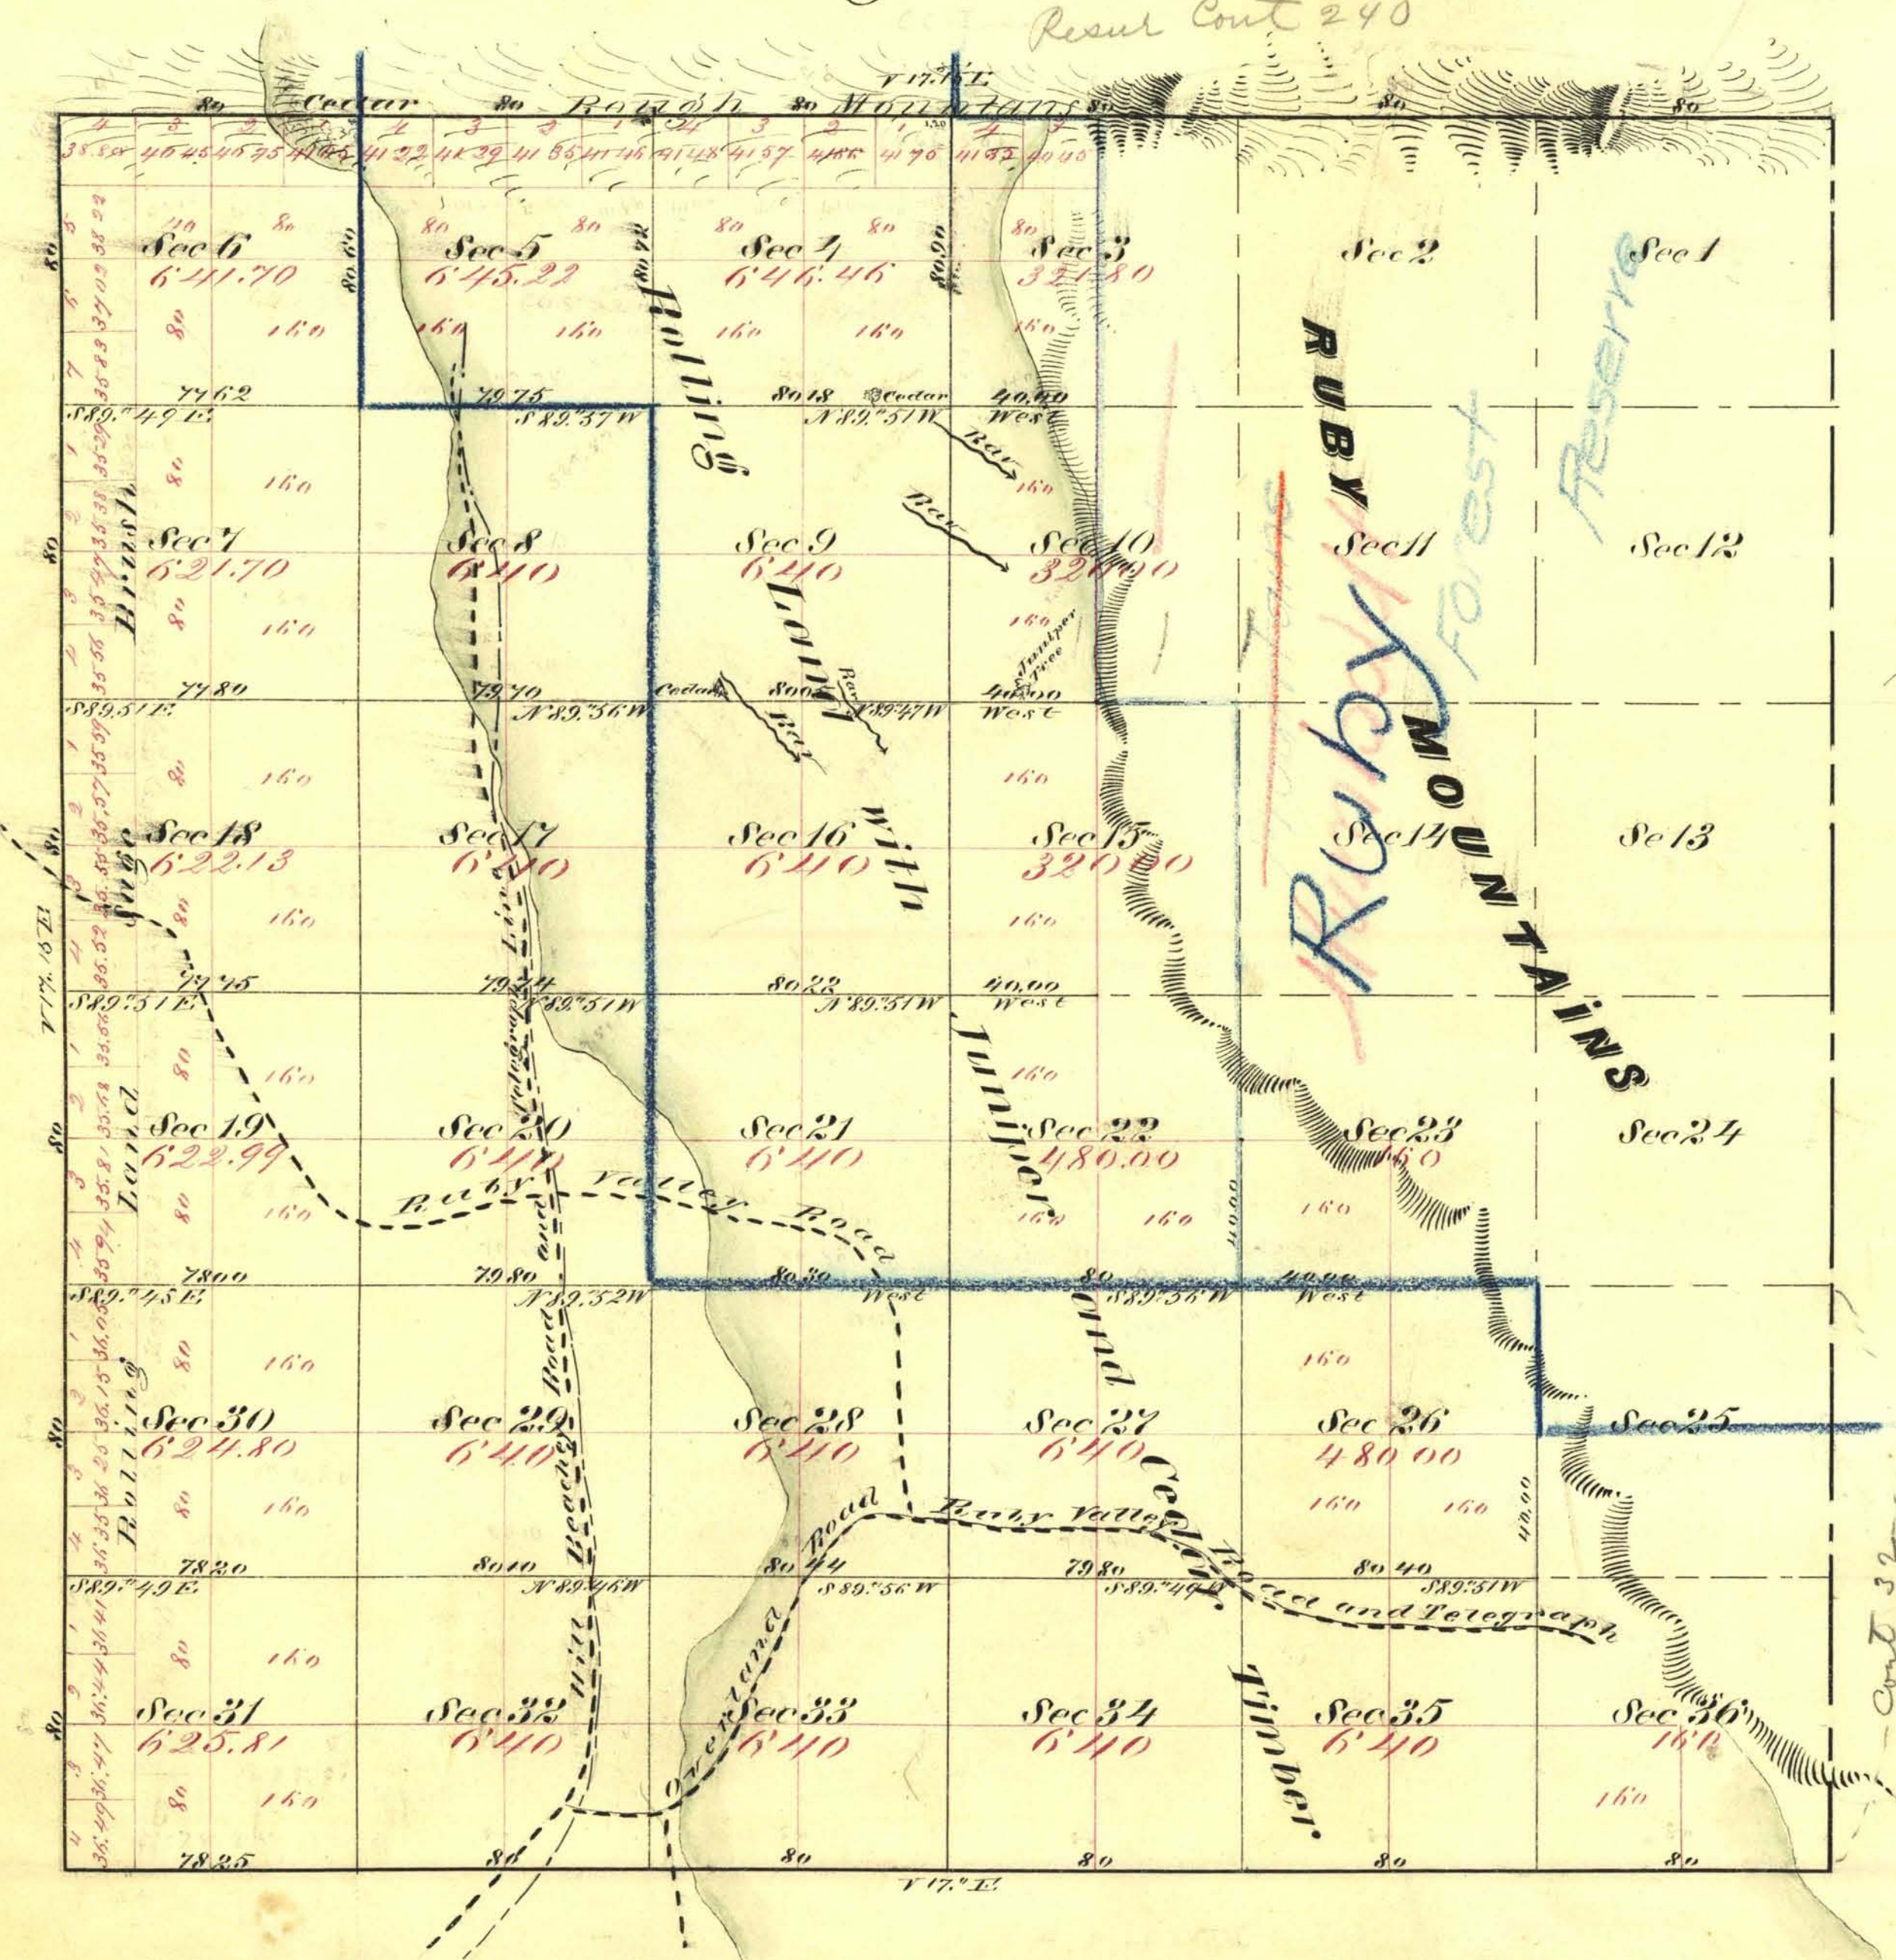

Aggregate Area of Public Land (Surveyed) 15,652.261 Ac
 Estimated " " Mountain " (unsurveyed) 7,360.000 "
 Aggregate 22,972.61 "

Commenced March 14th 1872
 Completed " 19th 1872

Survey Designated	By Whom Surveyed	Date of Contract	Amount of Surveys	When Surveyed
N.W. Boundary of Township	C. C. Tracy	March 27 th 1868	M. 64 ³ , 1.15 ⁶	1868
Rest of Township, line	A. J. Hatch & J. Smyles	December 15 th 1871	5. 78. 25	1871
Subdivision "	" " " "	" 15 th 1871	41. 72. 07	March 1872

7th Cor.
 13
 1.9
 "

2303

The above Map of Township N^o 25 North Range N^o 56 East of Mount Diablo Meridian is strictly conformable to the field notes thereof on file in this Office, which have been examined and approved
 U.S. Surveyor General's Office
 Virginia City, Nevada
 May 20th 1872

E. L. Davis
 U.S. Surveyor General, Nevada

T25N, R56E