


Township N^o 25 North

Range N^o 58 East

Mount Diablo Meridian

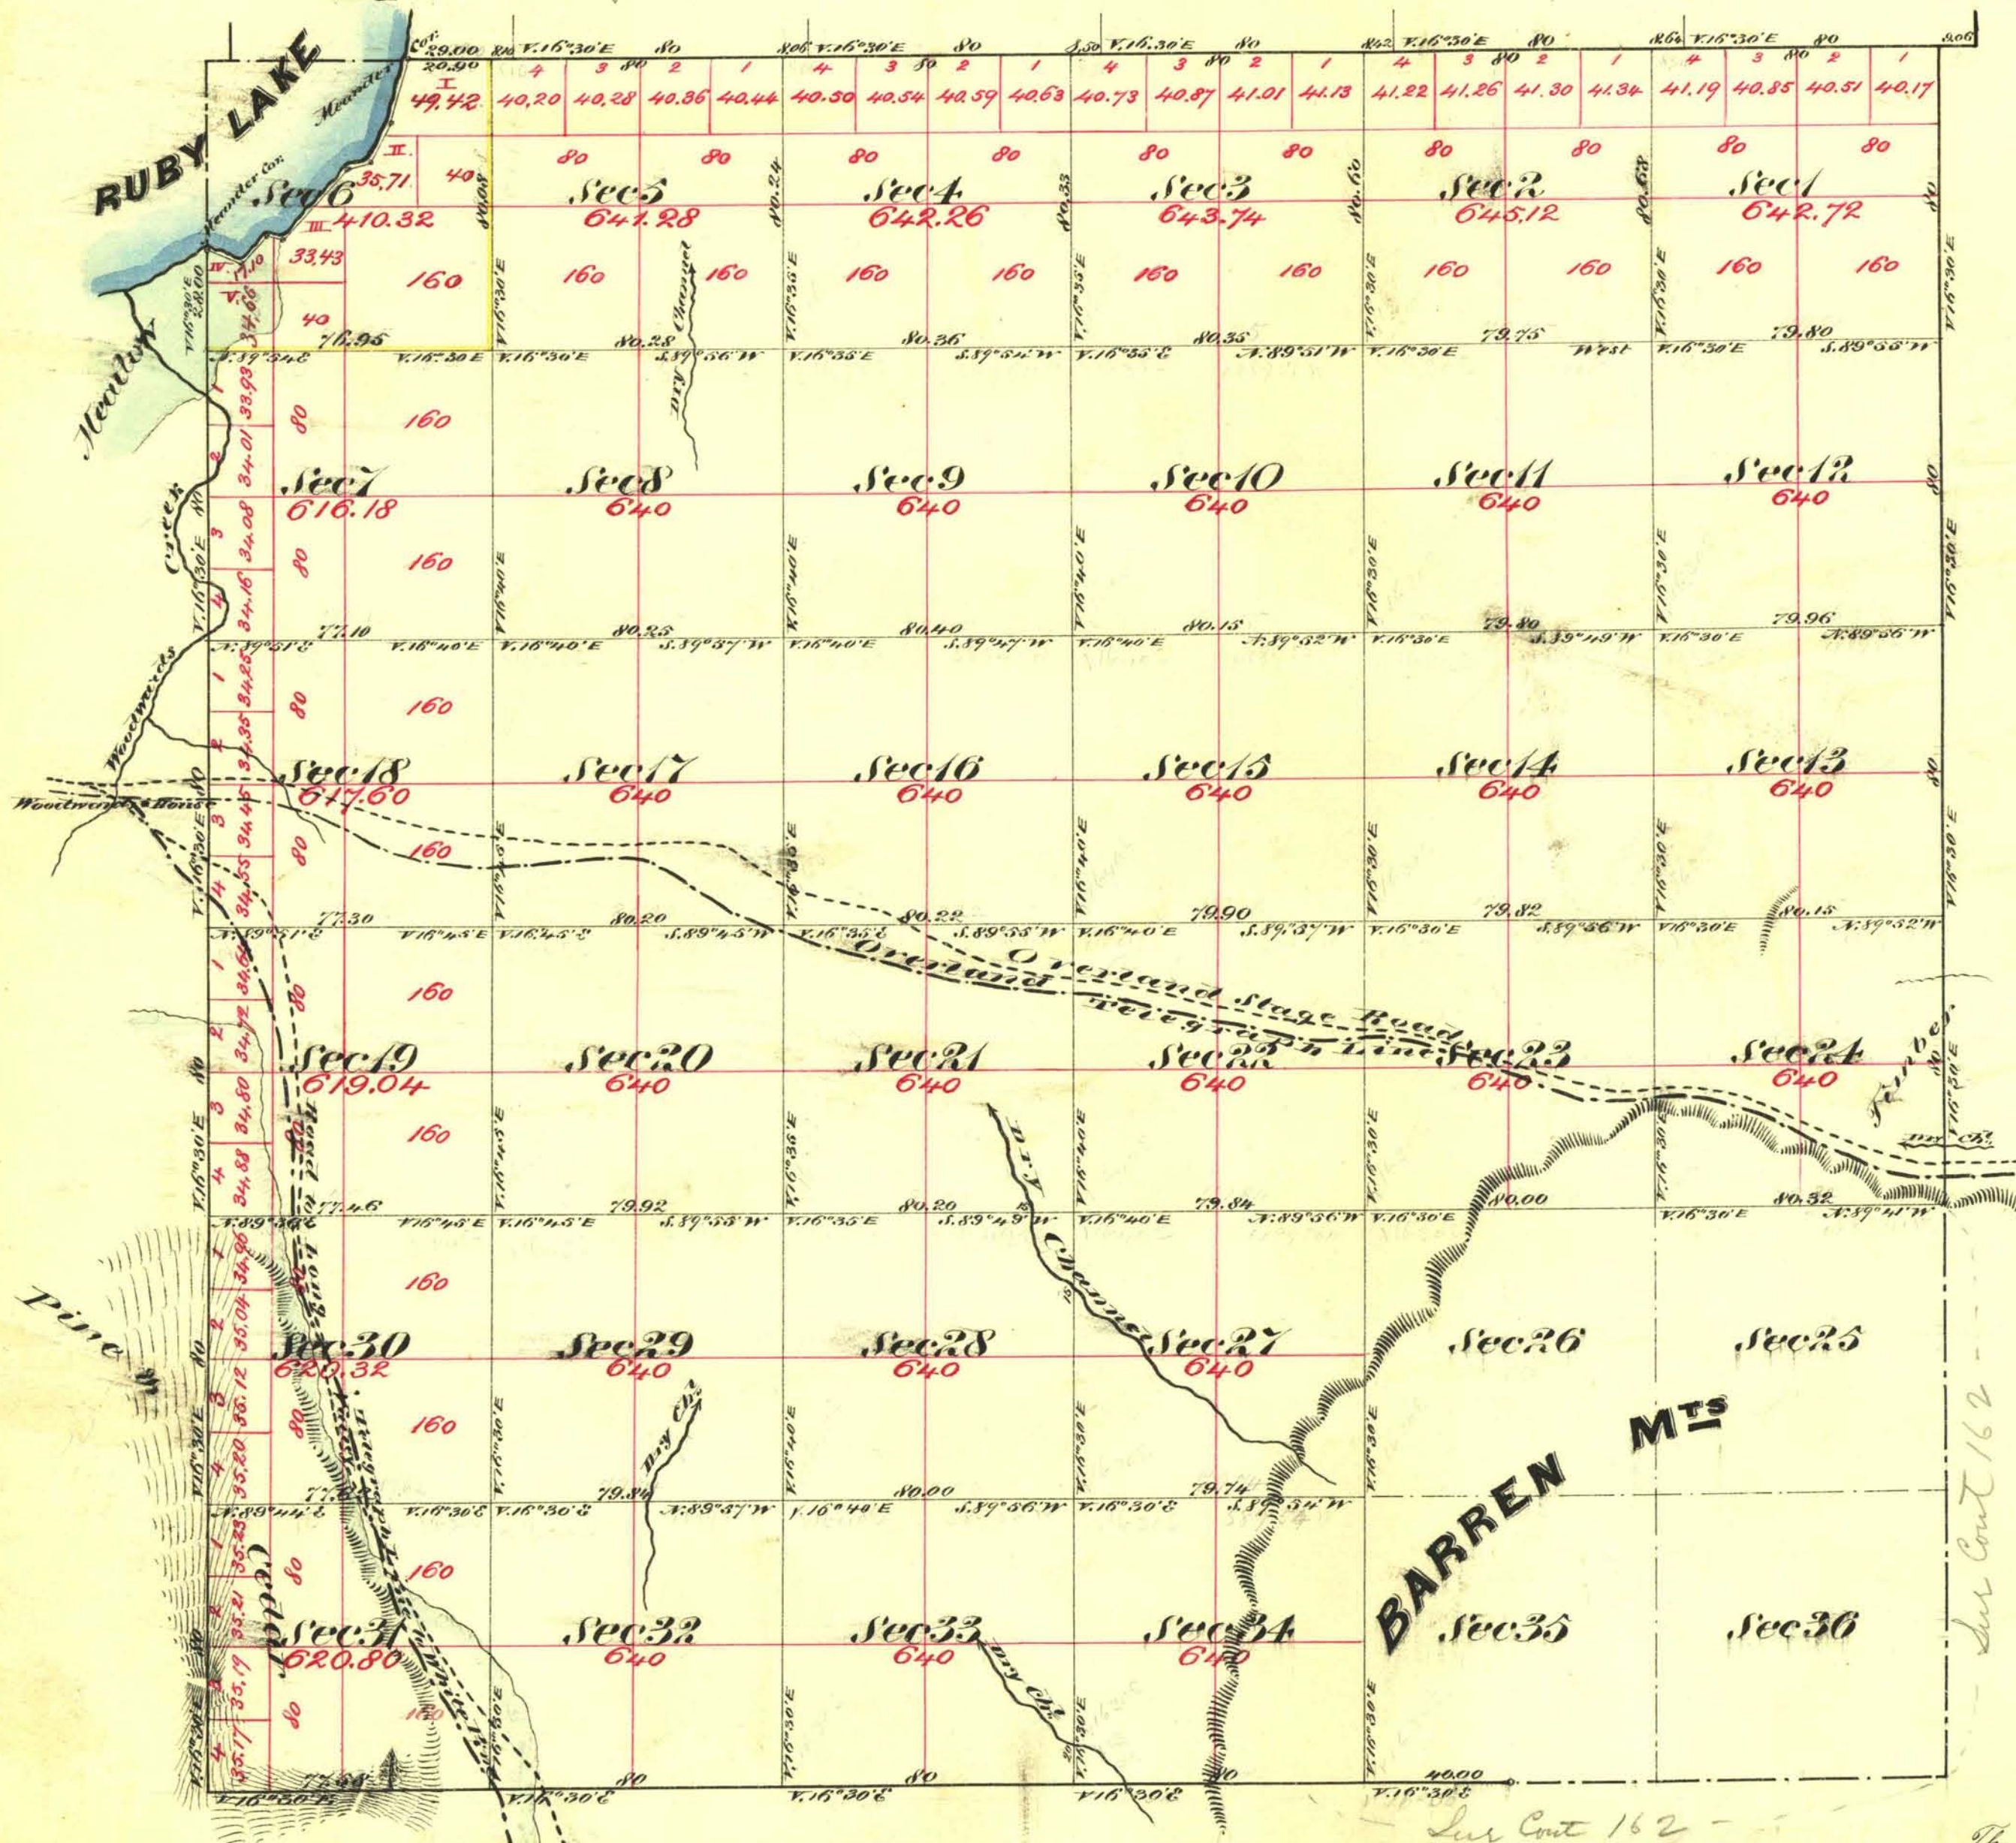

Meanders of Ruby Lake

Commencing at Meander Cor. on N. corner
of Sec. 23 Chs. North of Secs 6, 7, 12
and run thence

Sec	Course	Dist	Secs	Course	Dist
6	S. 87° E	11.00	6	N. 75° W	6.40
"	N. 35° E	11.00	"	N. 27° W	11.00
"	S. 73° E	4.00	"	N. 20° W	17.20
"	N. 42° W	2.00			

53.00

37.60

90.60

1 mile 10 chs 60ths

Aggregate Area of Public Land (Surveyed)	20,160.38 Acres
Estimated " " Ruby Lake	208.89 "
" " " Barren Mts (unsurveyed)	2,560.00 "
Aggregate	22,926.27 "

Note
The subdivision lines colored yellow was run
as offset lines in townshipping and resurveyed
in subdividing, but not charged for in the
present account.

Commenced December 1st 1859
Completed " 13th "

Surveys Designated	By Whom Surveyed	Date of Contract	Amount of Surveys Mile chs Ac	When Surveyed
Township Lines	A. J. Hatch & H. Eaton	November 18 th 1859	19. 14. 58.	1859
Subdivision Lines (Yellow)	" " " "	" " "	2. 00. 00.	"
Subdivision Lines	" " " "	" " "	53. 72. 58.	December 1859
Meander Lines	" " " "	" " "	1. 10. 60.	" "

7th Con.
32
1
1

The above Map of Township N^o 25 North Range N^o 58 East Mount Diablo Meridian
is strictly conformable to the field notes of the Surveys thereof on file in this office
which have been examined and approved
W. C. Surveyor General's Office
Virginia City Nevada
March 29th 1870

E. S. Davis

W. C. Surveyor General Nevada
V.D.