


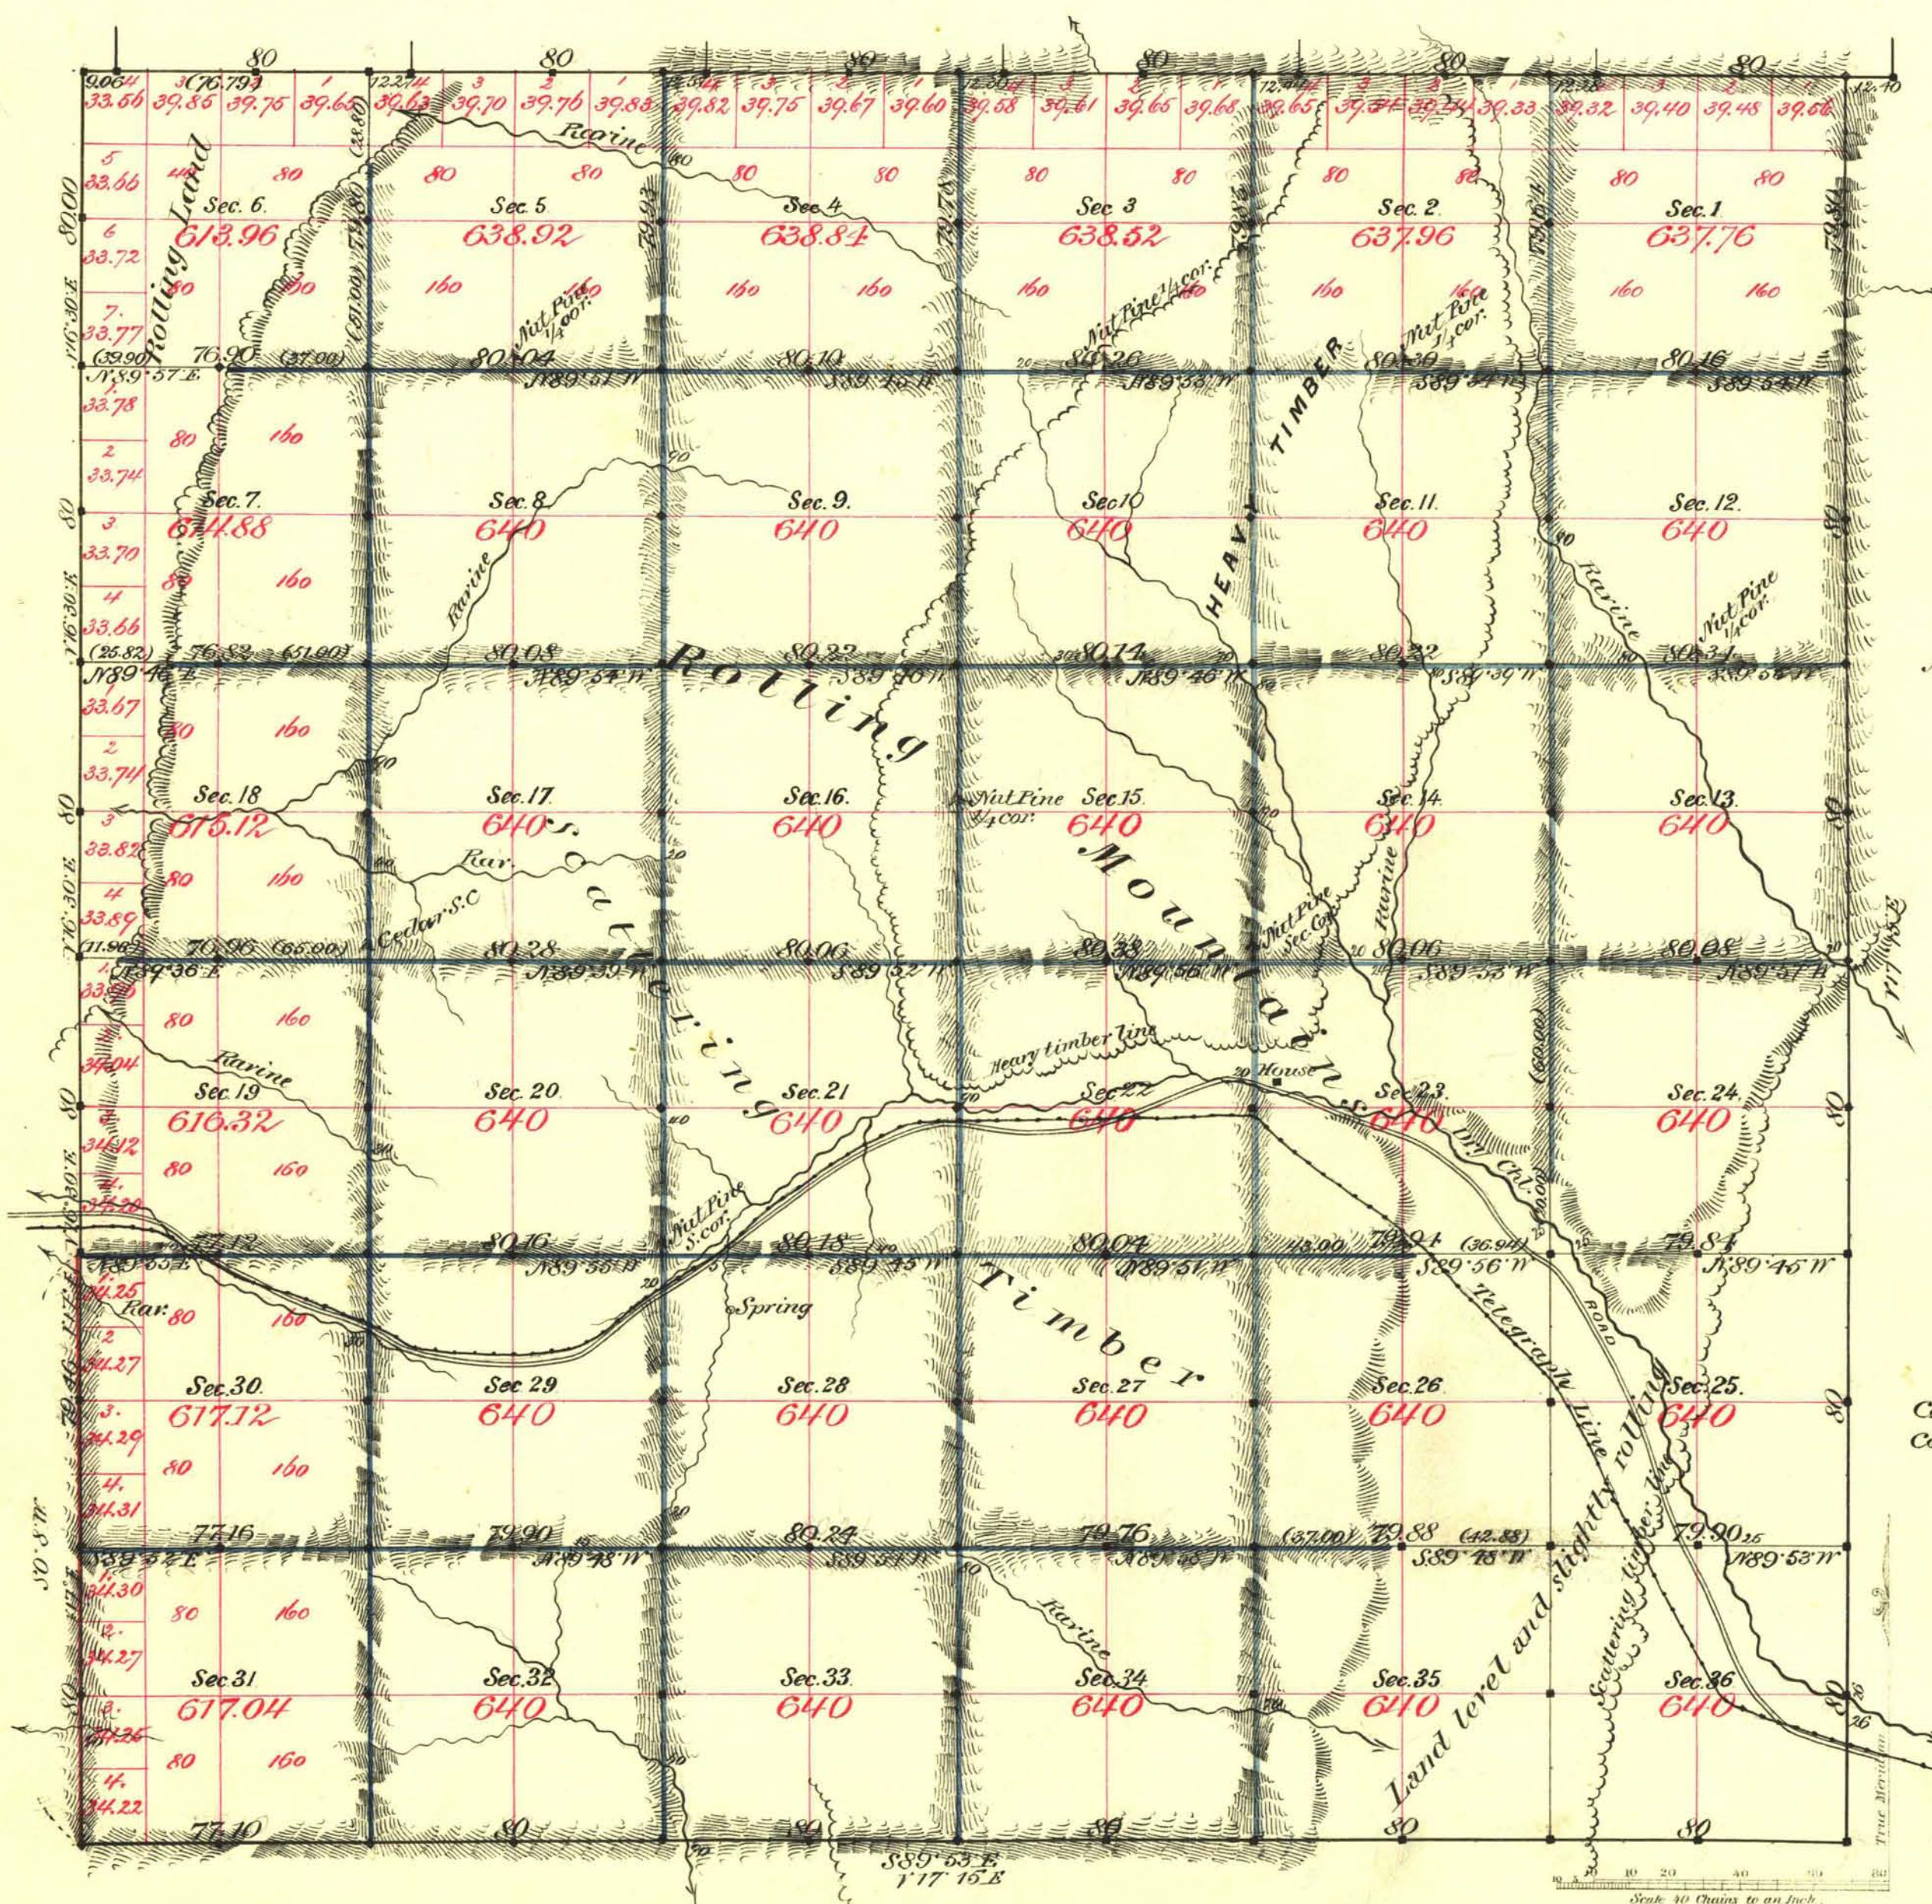

Aggregate Area of Public Land Surveyed 22,886.44 Ac.

Commenced July 22nd 1883
Completed " 7th "

Subdivisions run with a Variation of 17° 15' East

Survey Designated	By Whom Surveyed	Date of Contours	Amount of Survey	When Surveyed	N ^o of Cont.
West Bdy Black	Hatch & Eaton	Nov. 18 th 1869	4 - 00 - 00	1869	32
North "	Preble & Thorburn	Aug. 12 th 1881	6 - 00 - 00	1881	130
West E. & S. Bdy	Bell & Bell	Mar 1 st 1883	13 - 76 - 36	1883	162
Subdivs Black	" "	" " "	6 - 46 - 04	July "	"
" Blue	" "	" " "	53 - 20 - 18	" "	"
Concurrency	" "	" " "	61 - 86	" "	"
			5966.52		

The above Map of Township N^o 25 North of Range N^o 59 East
Mt Diablo Meridian is strictly conformable to the field
notes of the survey thereof on file in this Office, which have been examined and approved.

Surveyor General's Office.

Reno Nevada

August 15th 1883

L. C. Canning

Sur. Gen. of Nev.