


TOWNSHIP N° 25 NORTH, RANGE N° 61 EAST, MOUNT DIABLO MERIDIAN

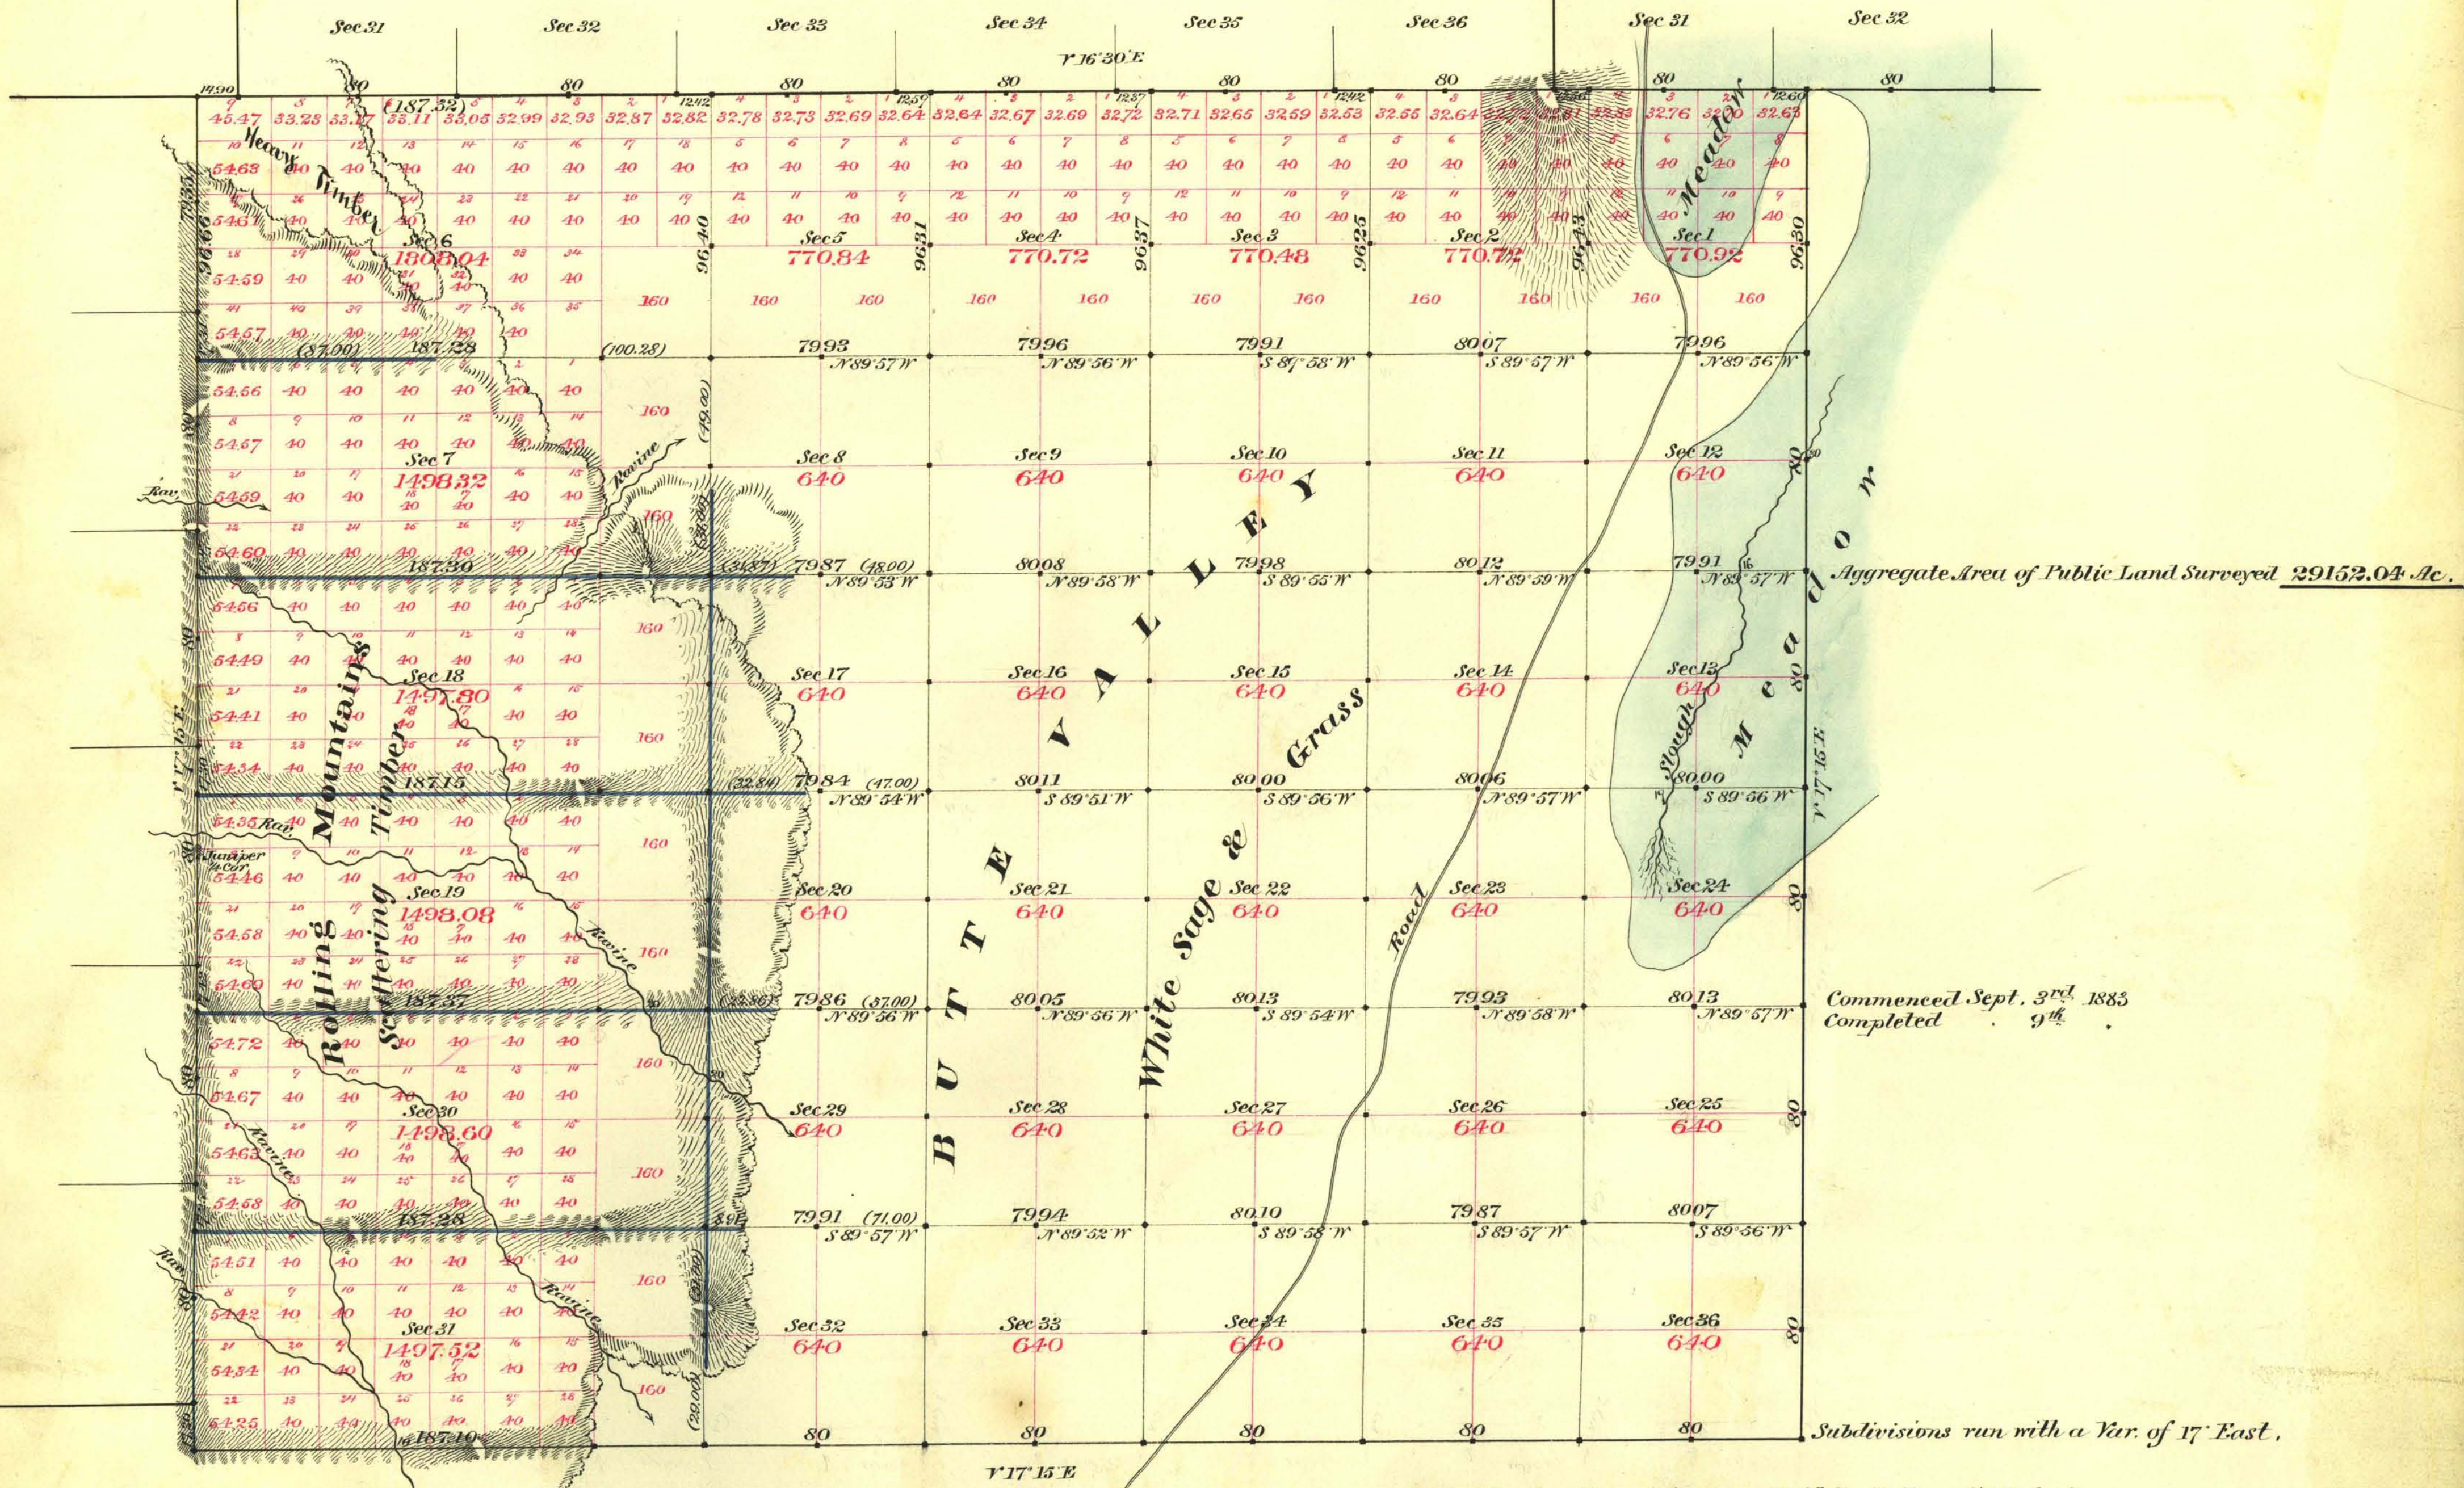

Survey Designated	By whom surveyed	Date of Contract	Amount of survey	When surveyed	N° Con.
North Bdy.	Proble & Thorburn	Aug 12 th 1881	27 - 32	1881	130
E. W. & S.	Bell & Bell	March 1 st 1883	19 - 60 - 06	1883	162
Subdivisions blk	Monroe & McClellan	July 19 th	52 - 08 - 35	Sept -	166
blue			75 - 54 - 58		"
Conveyance			62 - 26		"
Connections			1 - 06 - 78		"

The above Map of Township N° 25 North, Range N° 61 East, Mount Diablo Meridian, is strictly conformable to the field notes of the survey thereof on file in this Office, which have been examined and approved, Surveyor General's Office, Reno, *C. L. Canning*, January 19th 1884. U.S. Survey, Genl. of Deo.