


TOWNSHIP N°25 NORTH RANGE N°65 EAST MOUNT DIABLO MERIDIAN NEVADA.

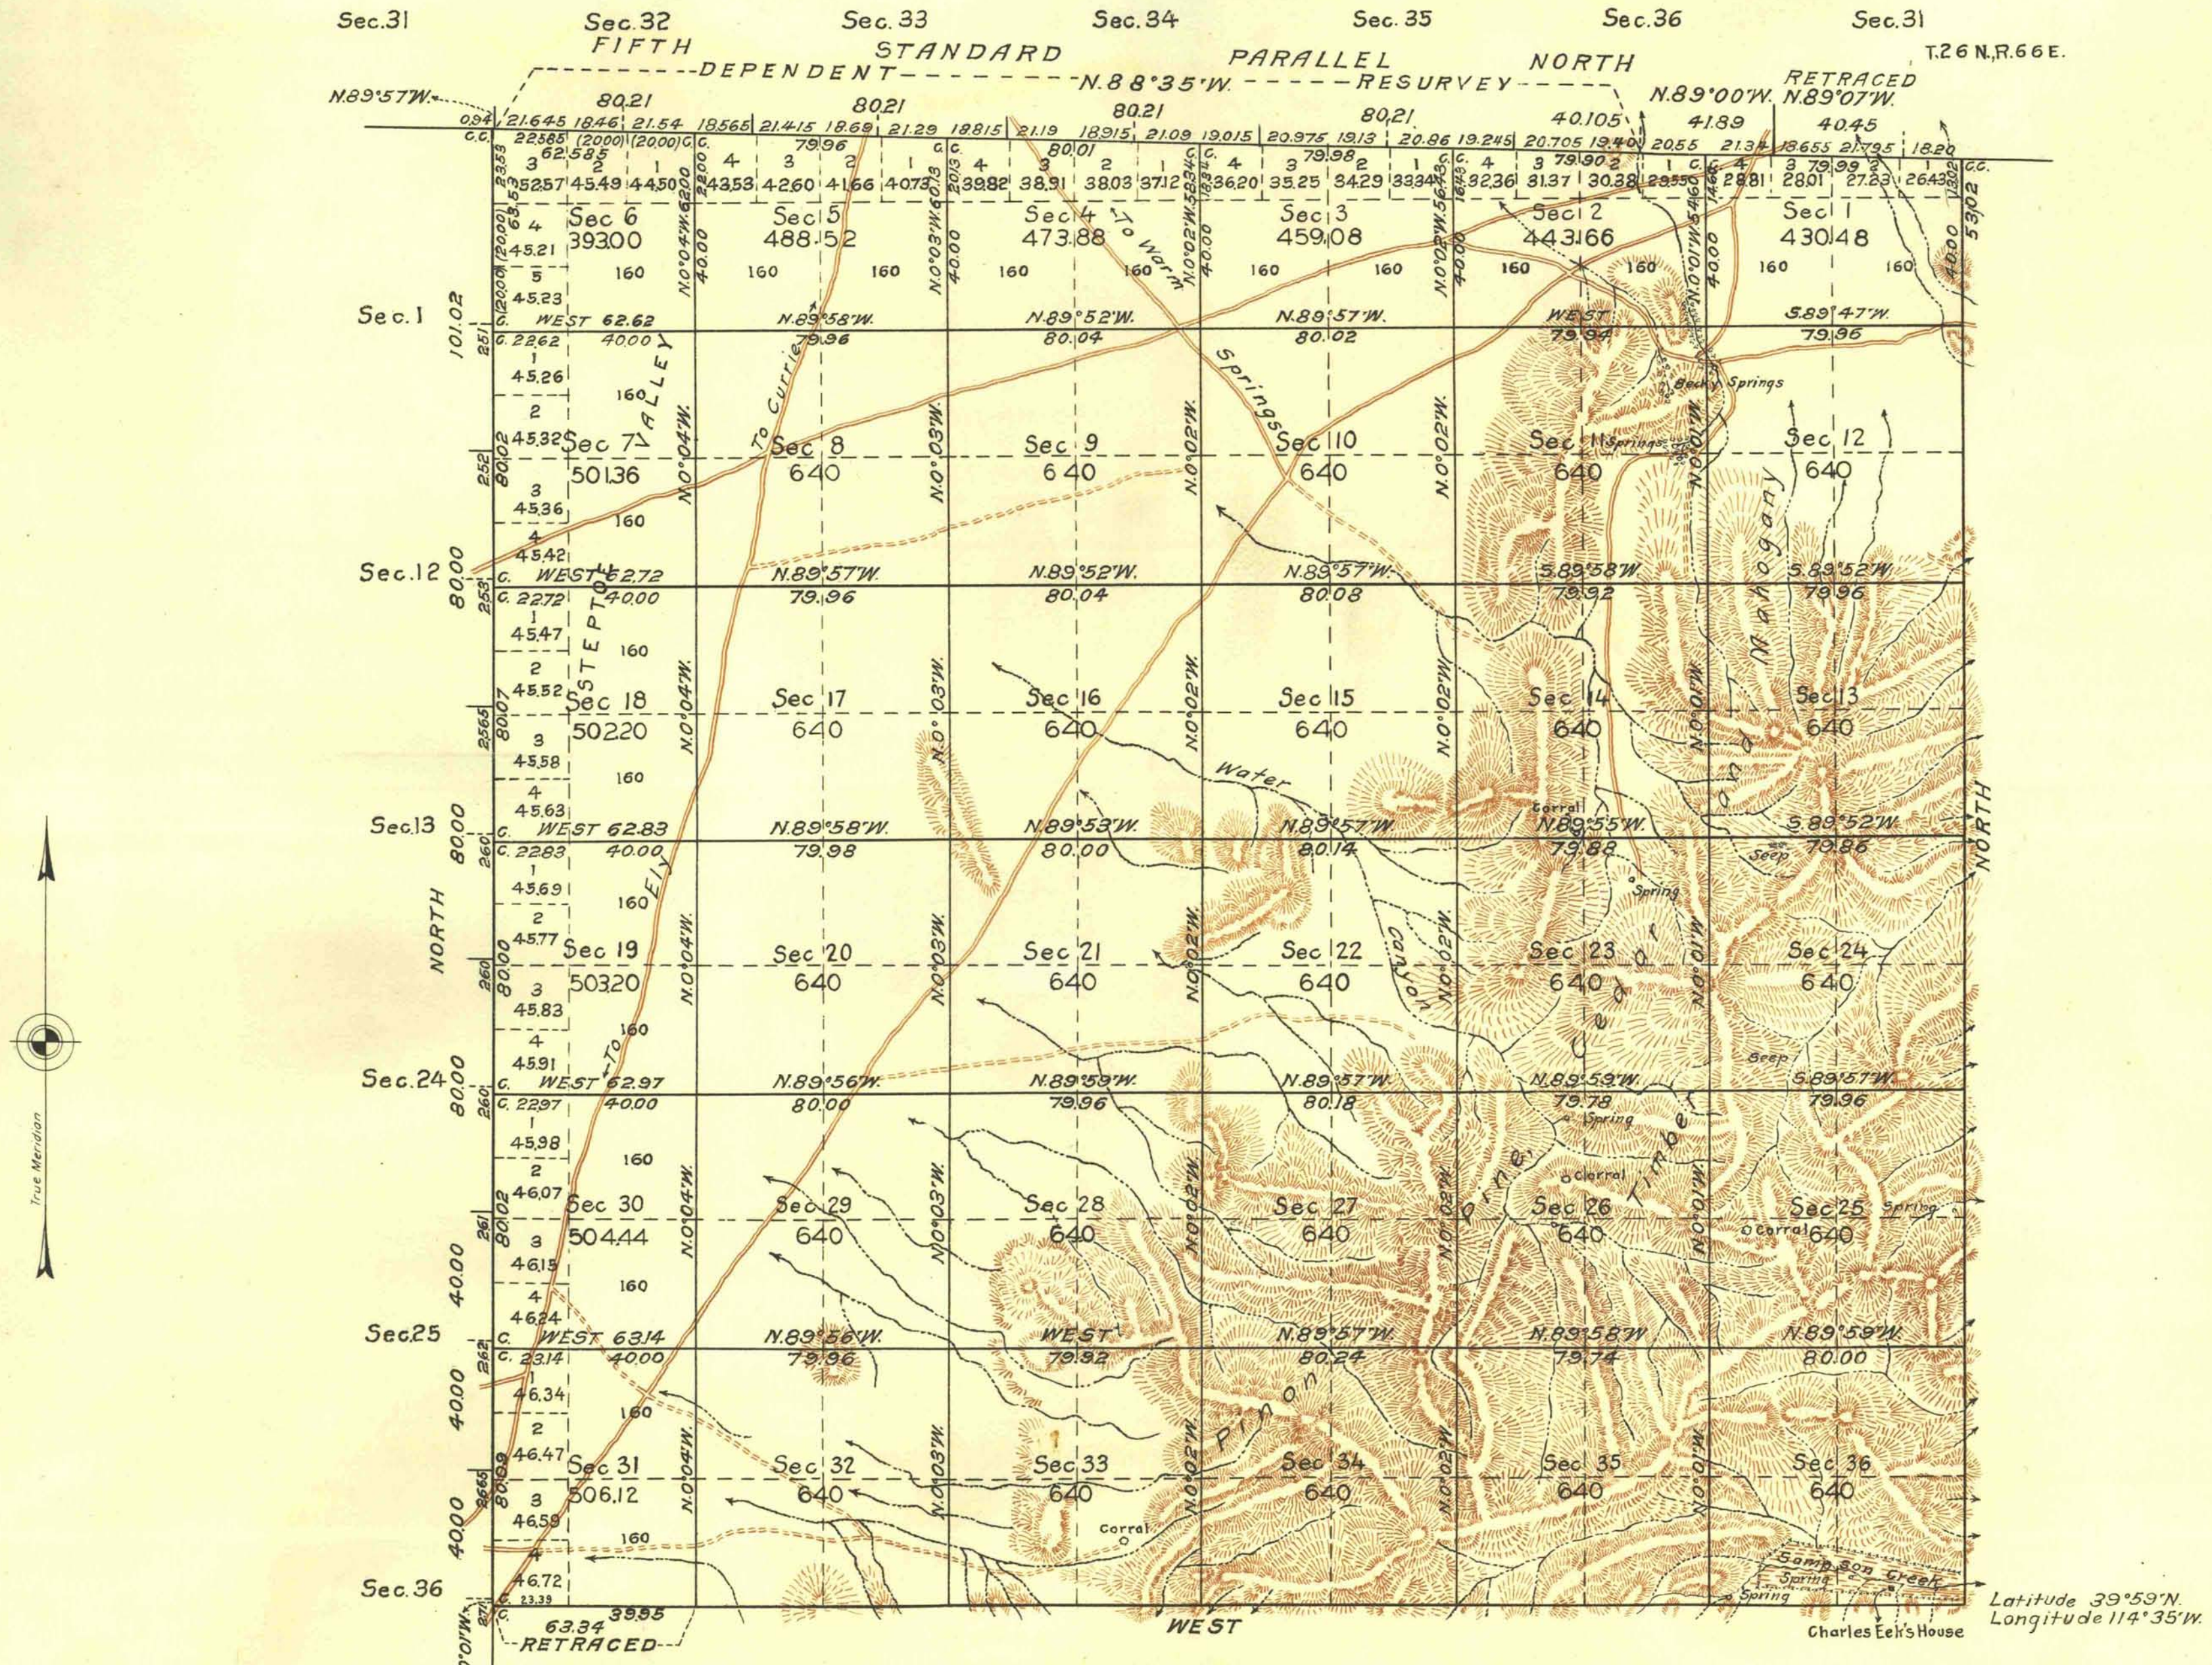

Mean Magnetic Declination,

Scale: 40 Chains to an Inch.

Area Surveyed, 2120.534 Acres.

LINES DESIGNATED	BY WHOM SURVEYED	NO	GROUP DATE	MILEAGE MLS. CHS.	WHEN SURVEYED BEGUN COMPLETED
Exterior { E. Bdy. W. Bdy. Subdivisional	Emil Voigt Winfred A. Pray Andrew Nelson	102	Oct. 9, 1922 June 27, 1923 Jan. 7, 1909 Feb. 24, 1925	57	45.26 July 26, 1909 July 26, 1909 July 1, 1927
Exterior	Andrew Nelson	125	Feb. 24, 1925	6	45.76 June 30, 1927 July 2, 1927
Miscellaneous	Andrew Nelson	125	Feb. 24, 1925	28.53	June 16, 1927 July 2, 1927

Office of U.S. Supervisor of Surveys
Denver, Colorado, March 13, 1929.
The above plat of Township No. 25 North Range No. 65 East of the Mount Diablo Meridian, Nevada is strictly conformable to the field notes of the survey thereof which have been examined and approved.

Wm. H. Johnson
U.S. Supervisor of Surveys.

DEPARTMENT OF THE INTERIOR
GENERAL LAND OFFICE

Washington, D.C., June 4, 1929.
The survey represented by this plat having been correctly executed in accordance with the requirements of law and the regulations of this office, is hereby accepted.

Shooc Howell
Assistant Commissioner.