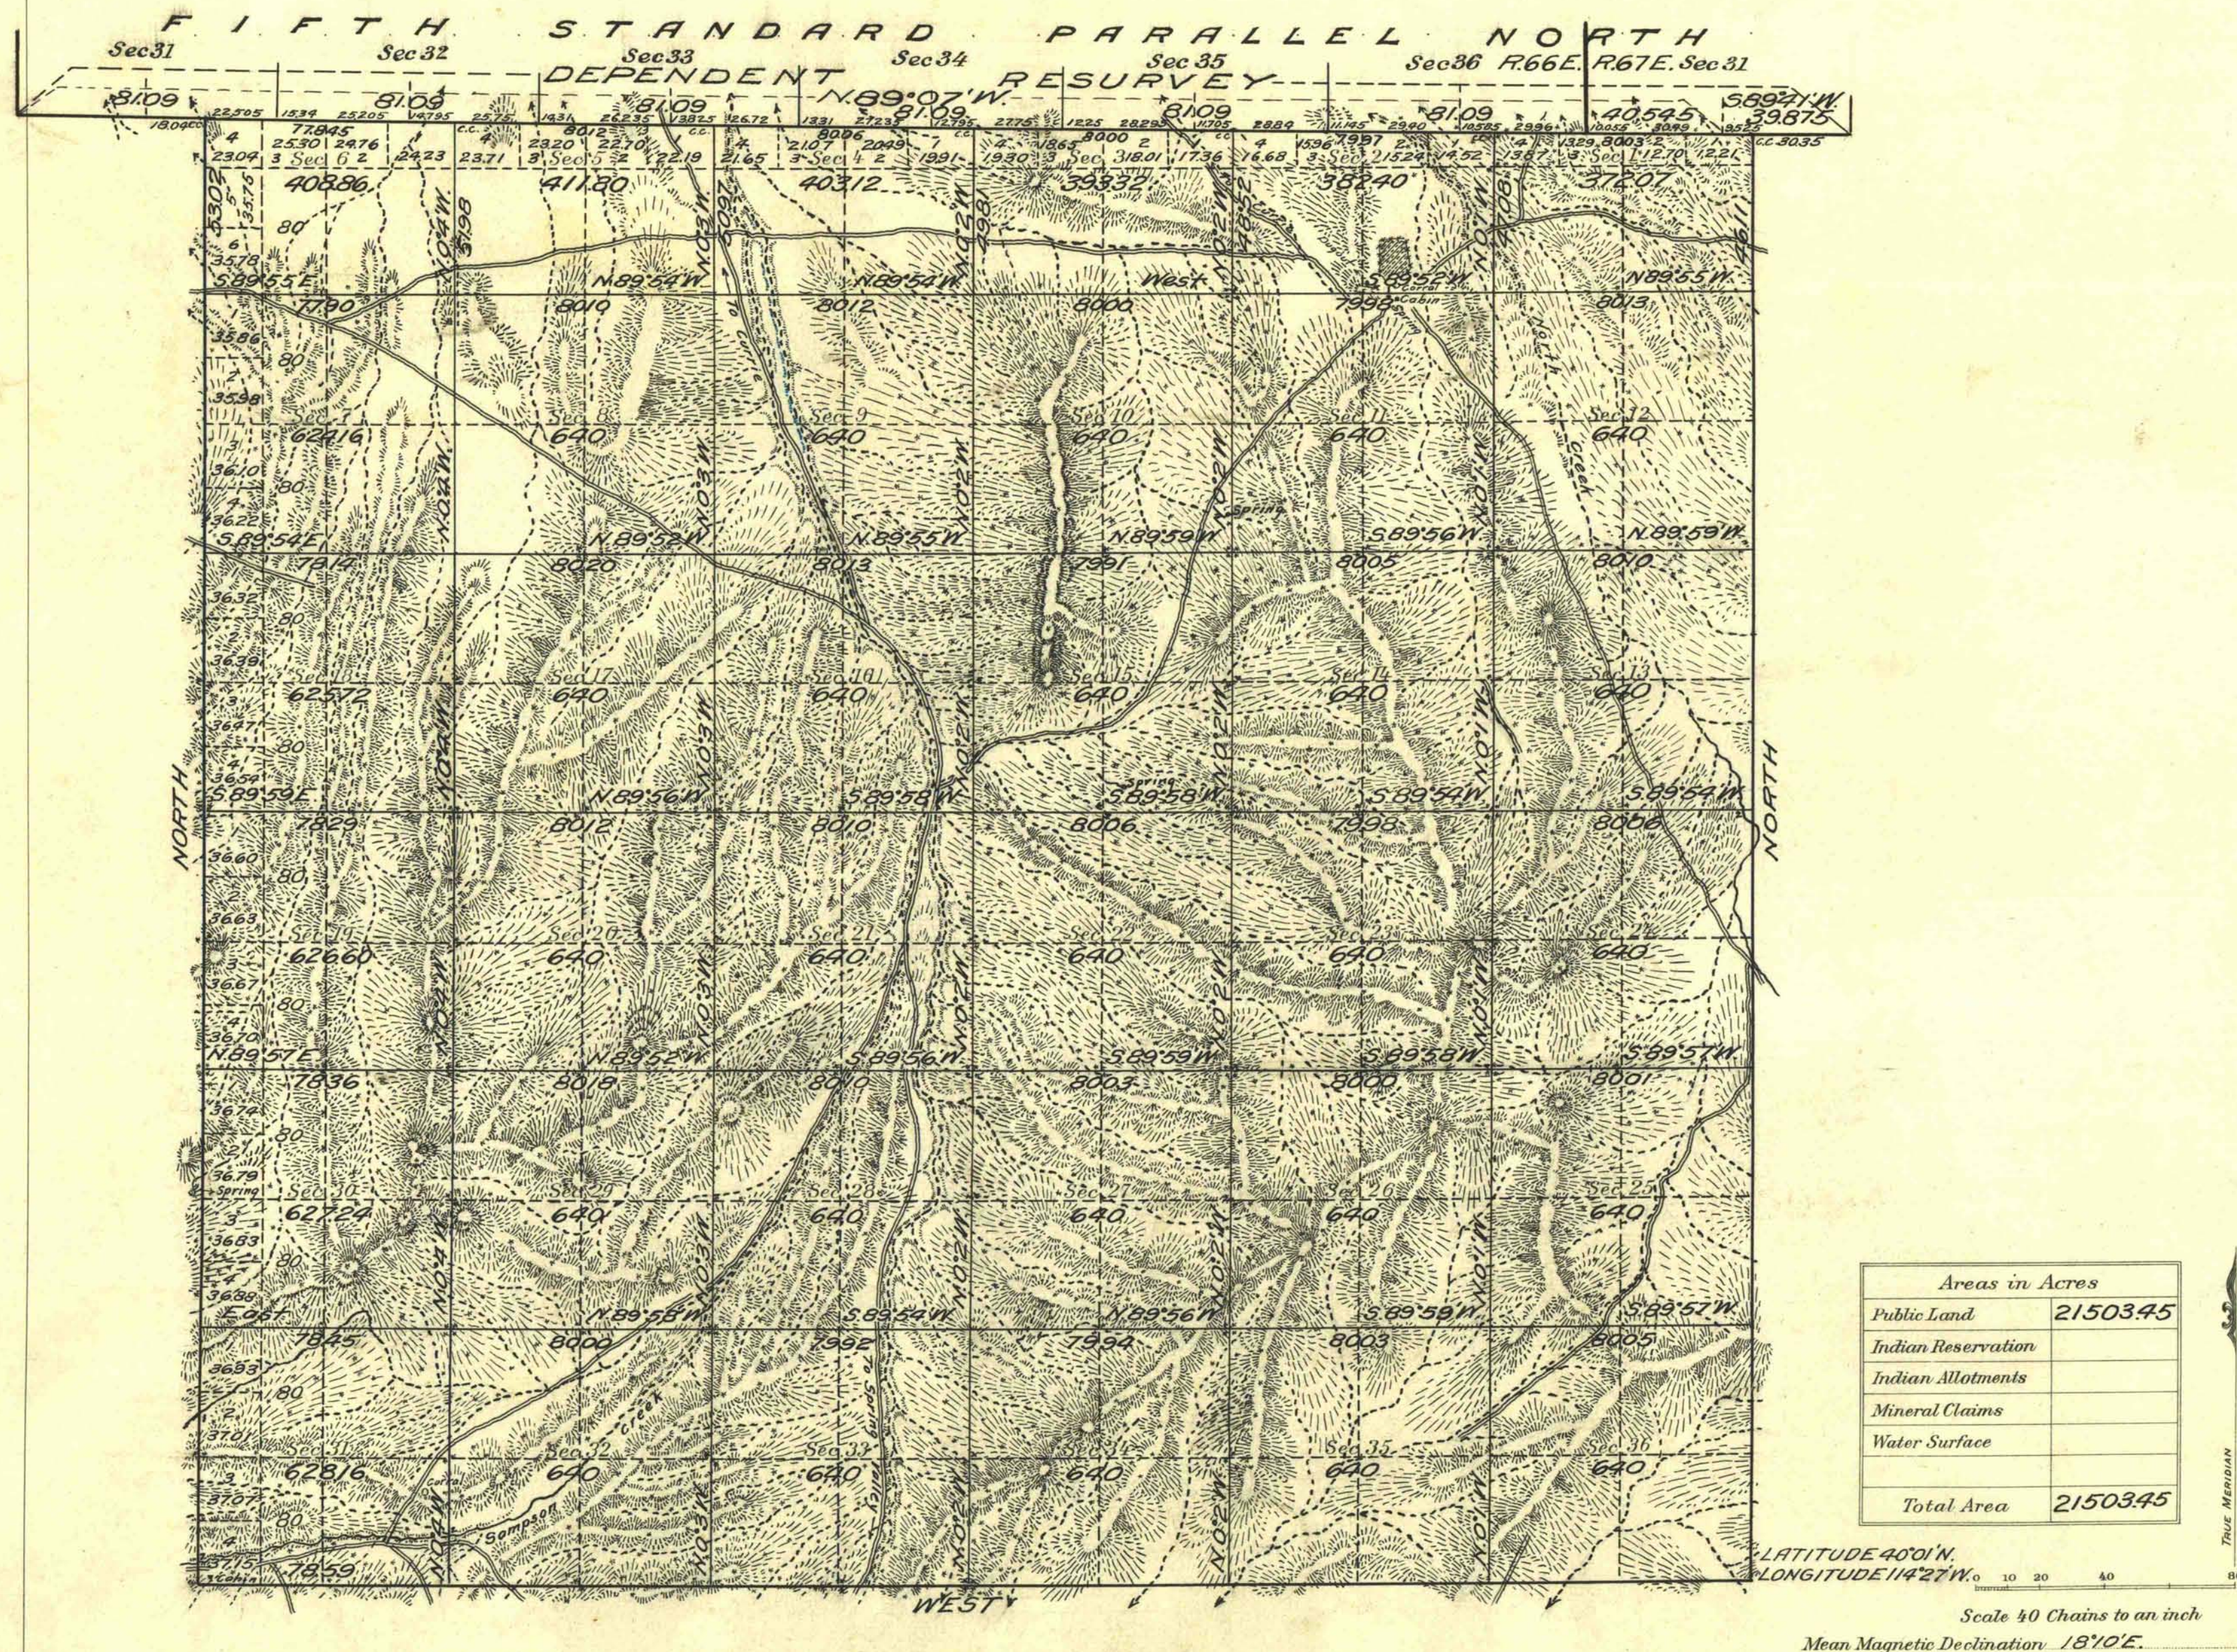


Township N^o 25 North Range N^o 66 East. M^t Diablo Meridian, Nevada

Surveys Designated	By Whom Surveyed	Group		Amount of Surveys			When Surveyed	
		No.	Date	Mls.	chs.	lks.	Begun	Completed
5th St. Par. N. Dep. Res.	Emil Voigt U.S.	102	Sept. 27, 1922	7	06	96	Aug. 9, 1923	Aug. 18, 1923
South Boundary	Cadastral Engineer		May 25, 1923	5	78	59	July 14, 1923	July 16, 1923
West Boundary	"	"	"	5	53	02	Aug. 31, 1923	Sept. 6, 1923
East Boundary	"	"	"	5	46	11	Sept. 5, 1922	Sept. 6, 1922
Subdivisions	"	"	"	58	00	80	July 17, 1923	Sept. 8, 1923

The above map of Township No. 25 North Range No. 66 East of the M^t Diablo Meridian Nevada is strictly conformable to the field notes of the survey thereof on file in this office, which have been examined and approved

U. S. Surveyor General's Office.
Reno, Nevada. November 21, 1924

J. C. Belden
Surveyor General.