


TOWNSHIP N° 25 SOUTH, RANGE N° 56 EAST, MOUNT DIABLO MERIDIAN, NEVADA.

FRACTIONAL.

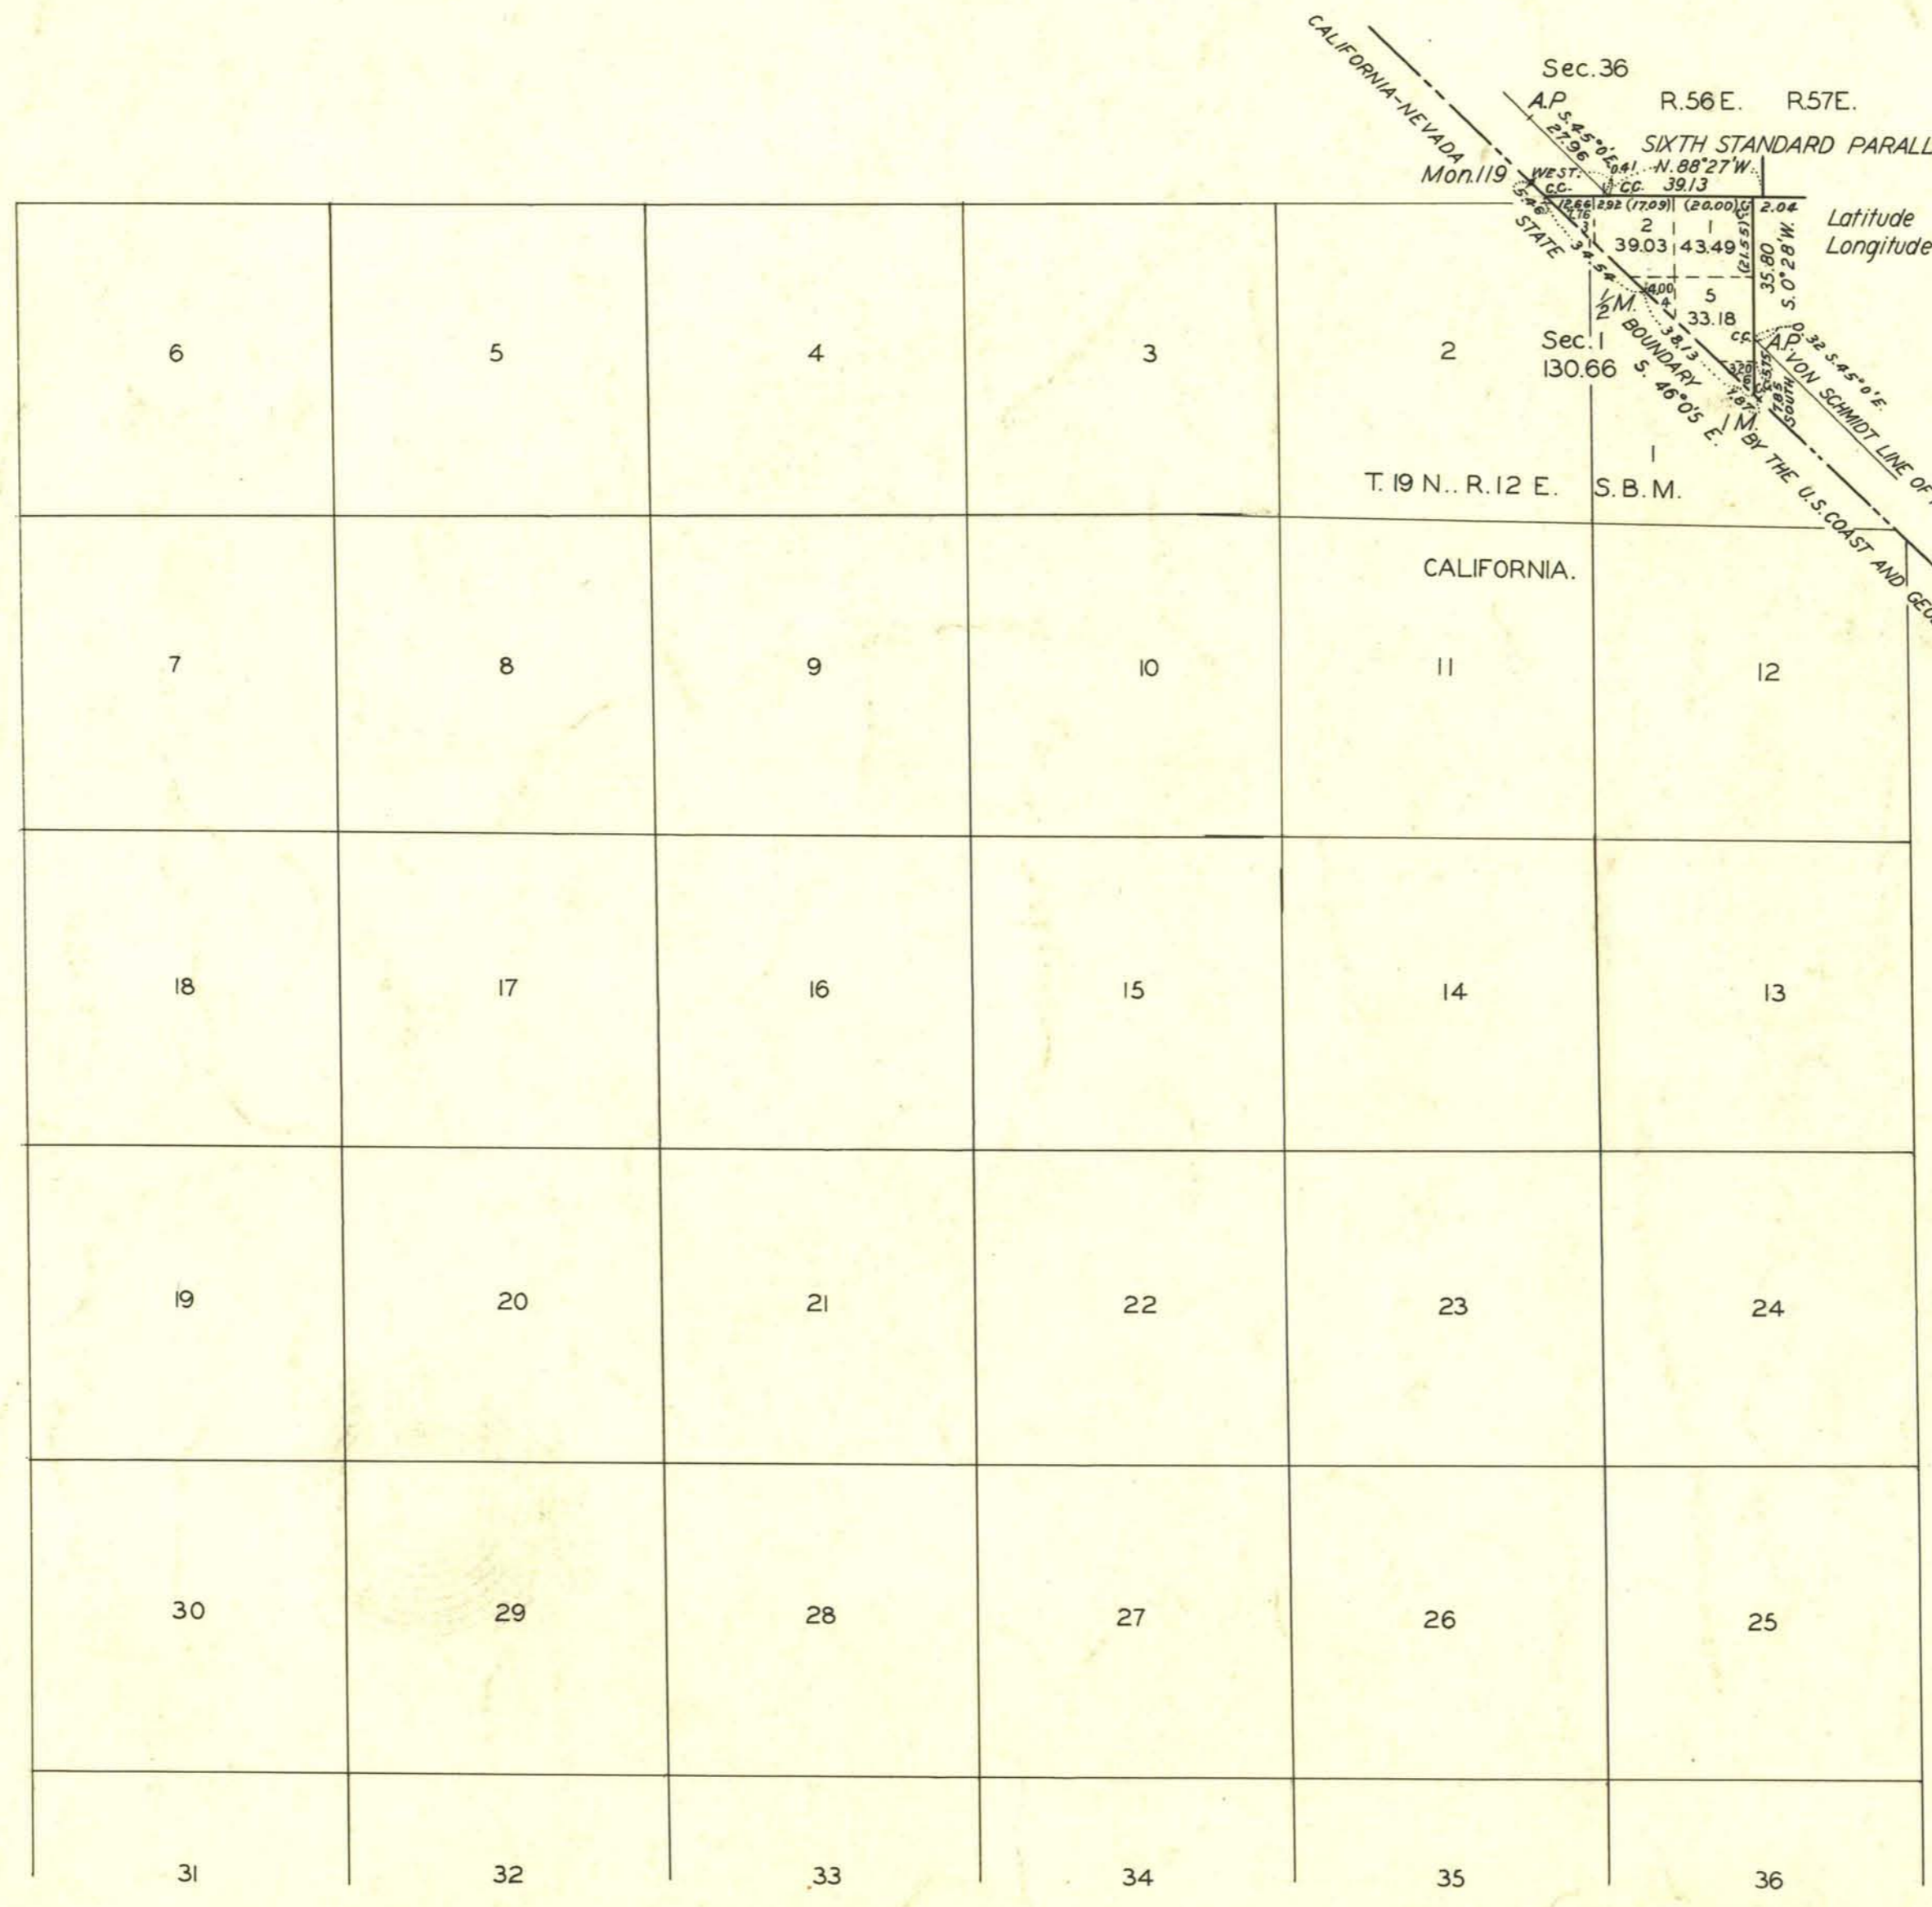

Scale: 40 Chains to an Inch. Area Surveyed 130.66 Acres.

LINES DESIGNATED	BY WHOM SURVEYED	GROUP		MILEAGE		WHEN SURVEYED	
		N°	DATE	MLS.	CHS.	BEGUN	COMPLETED
EXTERIOR	ROGER F. WILSON	205 CALIF.	OCT. 11, 1927.	SEE PLATS OF ADJACENT TOWNSHIPS.			
N. BDY.	BRUNT & PROCTOR					1881	
E.	T. A. MAGEE					1883	

Q.B.T.

Office of U.S. Supervisor of Surveys,
 Denver, Colorado, August 28, 1933.
 The above plat of Township No. 25 South, Range No. 56 East, of the Mount Diablo Meridian, Nevada, is strictly conformable to the field notes of the survey thereof which have been examined and approved.

Charles C. Cannon
 U.S. Supervisor of Surveys.

DEPARTMENT OF THE INTERIOR
 GENERAL LAND OFFICE
 Washington, D.C., October 6, 1933.
 The survey represented by this plat having been correctly executed in accordance with the requirements of law and the regulations of this office, is hereby accepted.

Antoinette [Signature]
 Assistant Commissioner.

Rawls
 1930