


TOWNSHIP N° 25 SOUTH RANGE N° 57 EAST

MOUNT DIABLO MERIDIAN

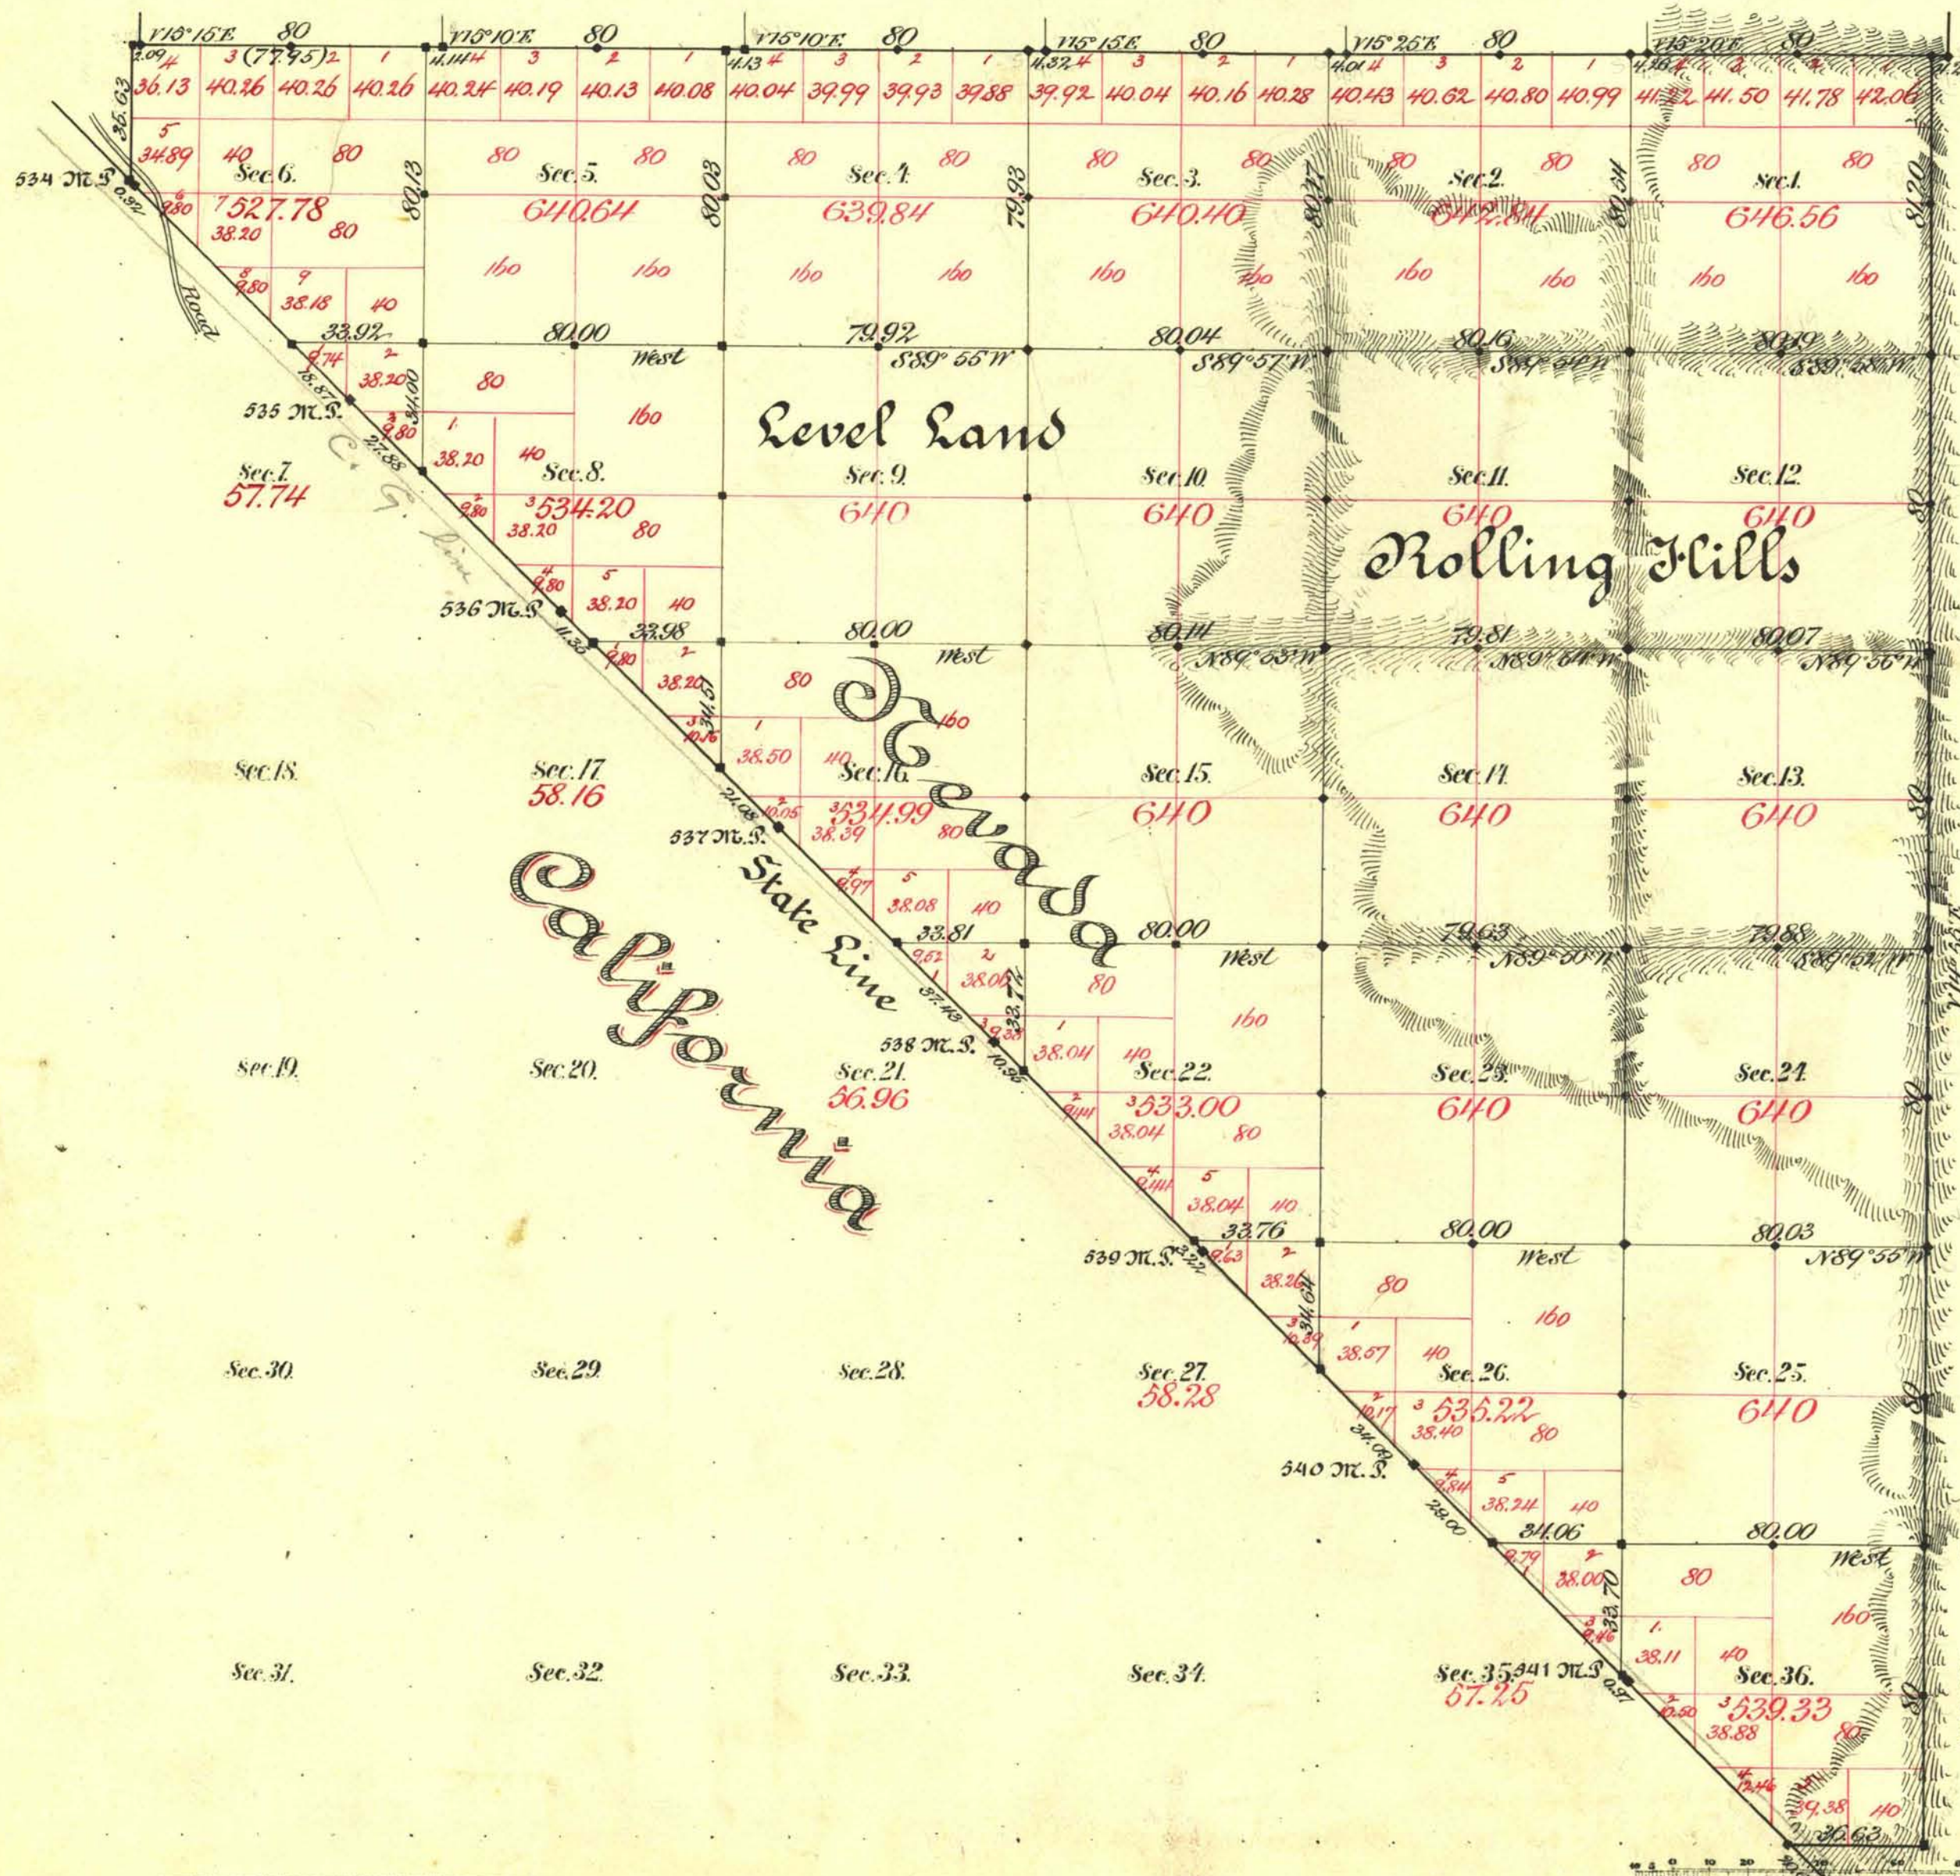

Aggregate area of Public Land surveyed 13103.19

Commenced July 23 1883
Completed " 24th "

Subdivisions run with a Var. of 14° 55' E.

Surveys Designated.	By Whom Surveyed.	Date of Contract.	Amount of Surveys.	When Surveyed.
N. Bdy.	Brunn & Roelke	Feb 7 th 1881	1/2 - 50 - 50	1881
State Line	A. W. von Schmidt	July 20 1872		1872
E. W. & S. Bdy.	J. A. Magee	" 19 1882	6 - 73 - 46	1883
Subdivs.	" "	" " "	34 - 20 - 77	July "
Convergency	" "	" " "	20 - 86	" "
Connections.	" "	" " "	2 - 34 - 84	" "

The above Map of Township N° 25 South of Range N° 57 East Mount Diablo Meridian is strictly conformable to the field notes of the survey thereof on file in this Office, which have been examined and approved.

Surveyor General's Office, Reno,
February 6th 1884

U.S. Sur. Gen'l of Nevada.