


SURVEY AND RESURVEY.
TOWNSHIP N° 25 SOUTH, RANGE N° 57 EAST, MOUNT DIABLO MERIDIAN, NEVADA.
FRACTIONAL.

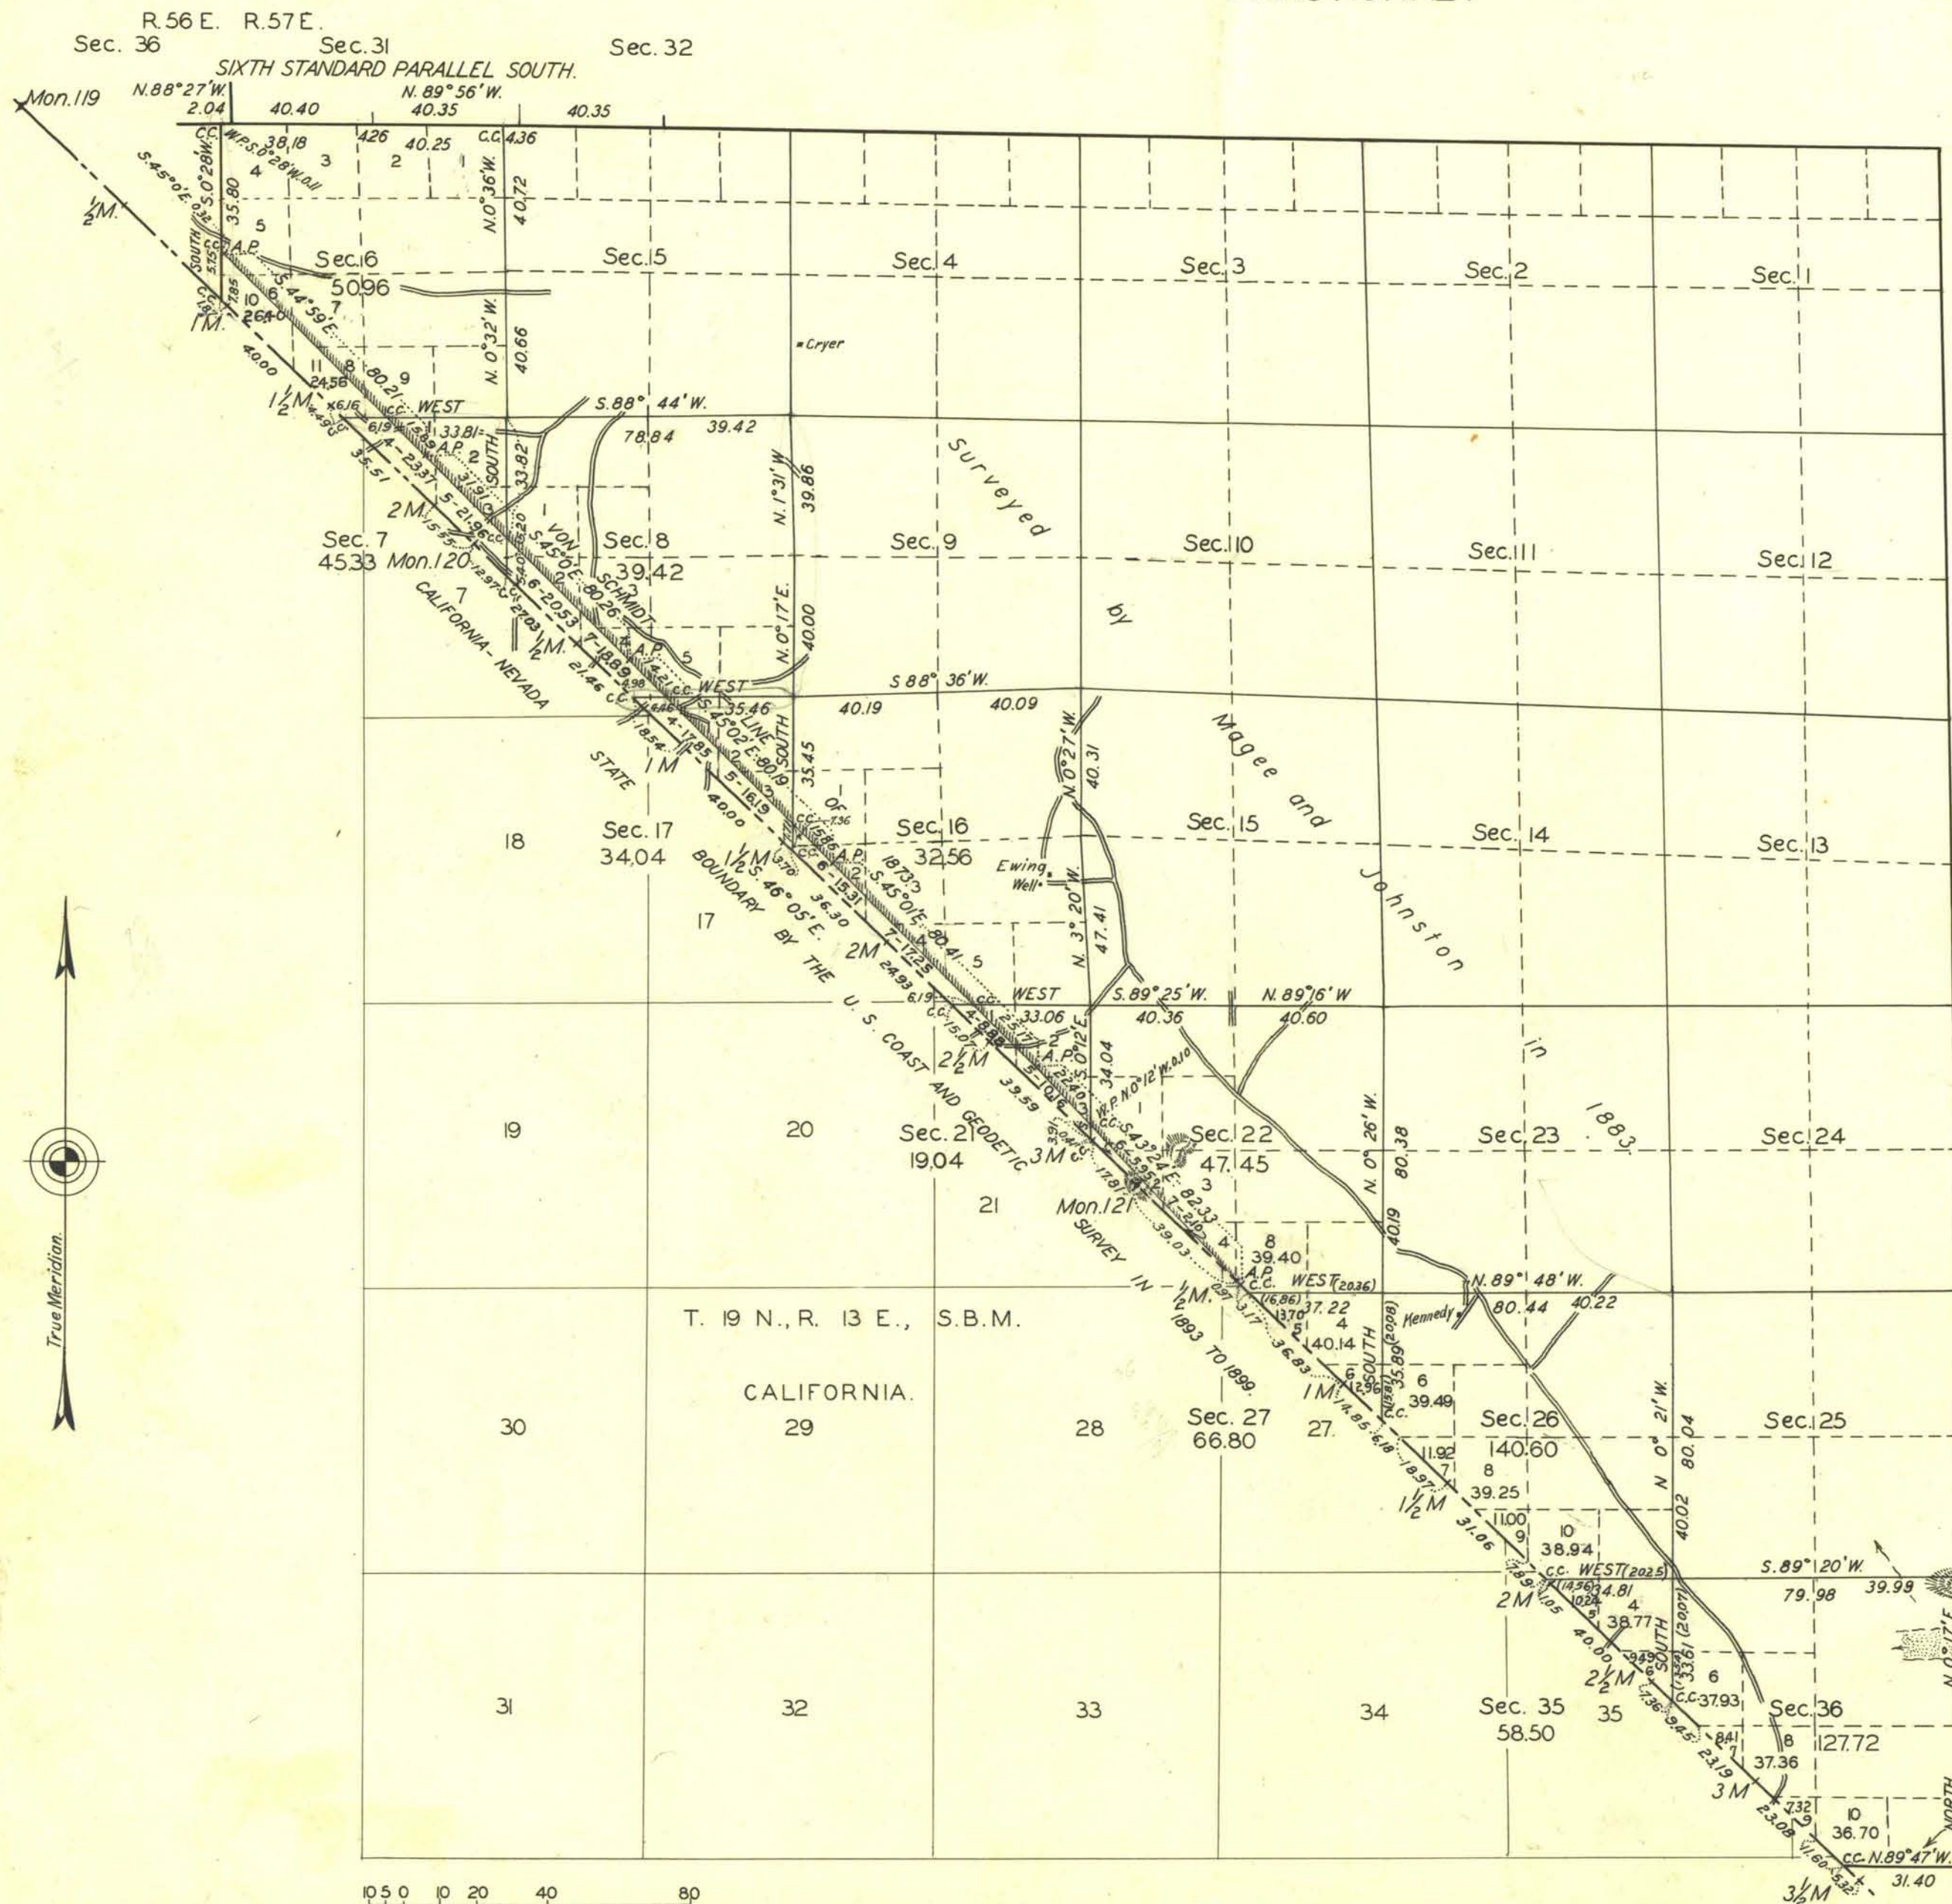

Scale: 40 Chains to an Inch. Area Surveyed 662.42 Acres.

LINES DESIGNATED	BY WHOM SURVEYED	GROUP		MILEAGE		WHEN SURVEYED	
		N°	DATE	MLS.	CHS.	BEGUN	COMPLETED
W. E. & S. BDRS. N. BDY.	T. A. MAGEE BRUNT & PROCTOR	CALIF.				1883	1881
EXTERIOR VON SCHMIDT STATE BDY.	ROGER F. WILSON	205	OCT. 11, 1927	3	43.24	JUNE 28, 1932	JULY 21, 1932
SUBDIVISIONAL	"	"	"	5	3.72	"	"
MISCELLANEOUS	"	"	"	15	7.23	"	"
O.B.T.	"	"	"	3	26.96	"	"

Office of U. S. Supervisor of Surveys
Denver, Colorado, August 28, 1933.
The above plat of Township No. 25 South, Range No. 57 East,
of the Mount Diablo Meridian, Nevada, is strictly conformable
to the field notes of the survey thereof which have been exam-
ined and approved.

Donald D. Cannon
U. S. Supervisor of Surveys.

DEPARTMENT OF THE INTERIOR
GENERAL LAND OFFICE
Washington, D. C., October 6, 1933.
The survey represented by this plat
having been correctly executed in accordance
with the requirements of law and the regulations
of this office, is hereby accepted.

Antoinette Turp
Assistant Commissioner.