


TOWNSHIP N° 25 SOUTH RANGE N° 58 EAST

MOUNT DIABLO MERIDIAN

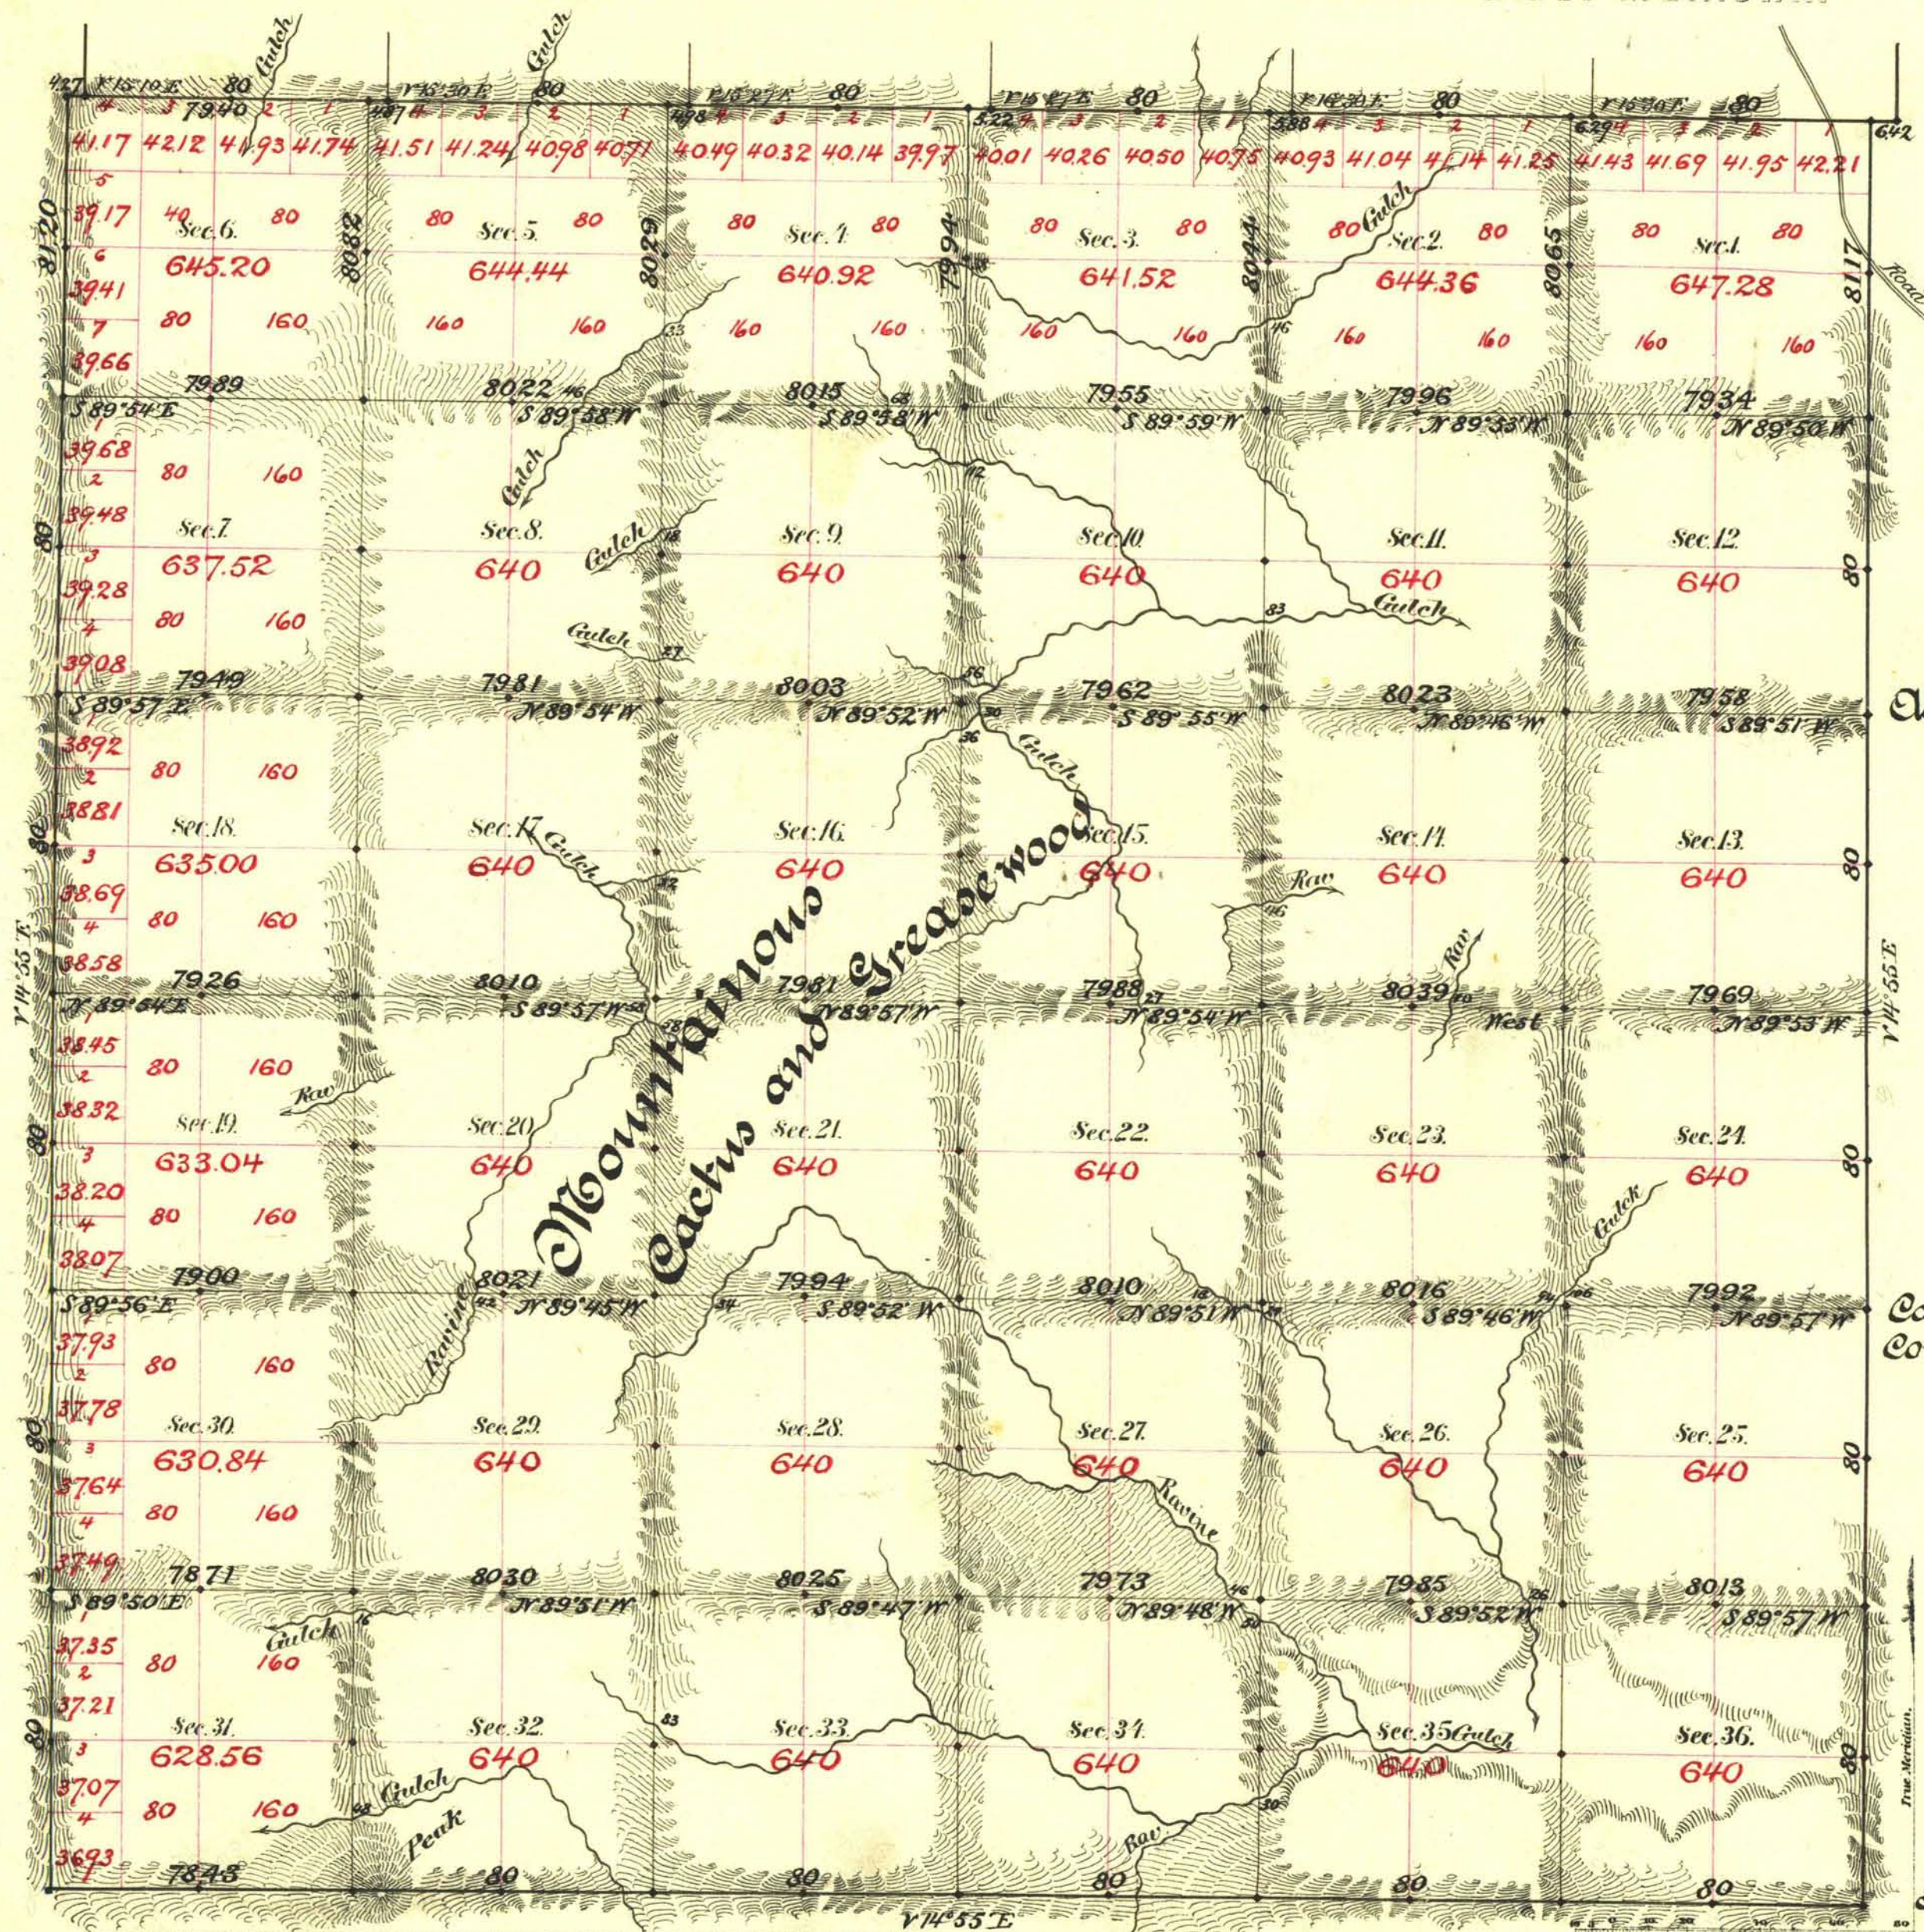

Aggregate Area of Public Land Surveyed 23028.68 Ac

Commenced July 25th 1883
Completed " 30th "

Subdivisions run with a Var. of 14°55' East

Surveys Designated.	By Whom Surveyed.	Date of Contract.	Amount of Surveys.	When Surveyed.
North Bdy.	Brunt & Proctor.	Feb 7 th 1881	N 6 - 00 - 00	1881
E.W. & S. "	T.A. Magee	July 19 th 1882	18 - 00 - 80	1883
Section lines	"	"	69 - 77 - 44	July
Convergency	"	"	27 - 24	"

N° Corv.

The above Map of Township N° 25 South of Range N° 58 East Mount Diablo Meridian is strictly conformable to the field notes of the survey thereof on file in this Office, which have been examined and approved.

Surveyor General's Office, Reno.
February 6th 1884

U.S. Sur. Gen'l of Nevada.