


TOWNSHIP 25 SOUTH, RANGE 58 EAST, OF THE MOUNT DIABLO MERIDIAN, NEVADA

DEPENDENT RESURVEY

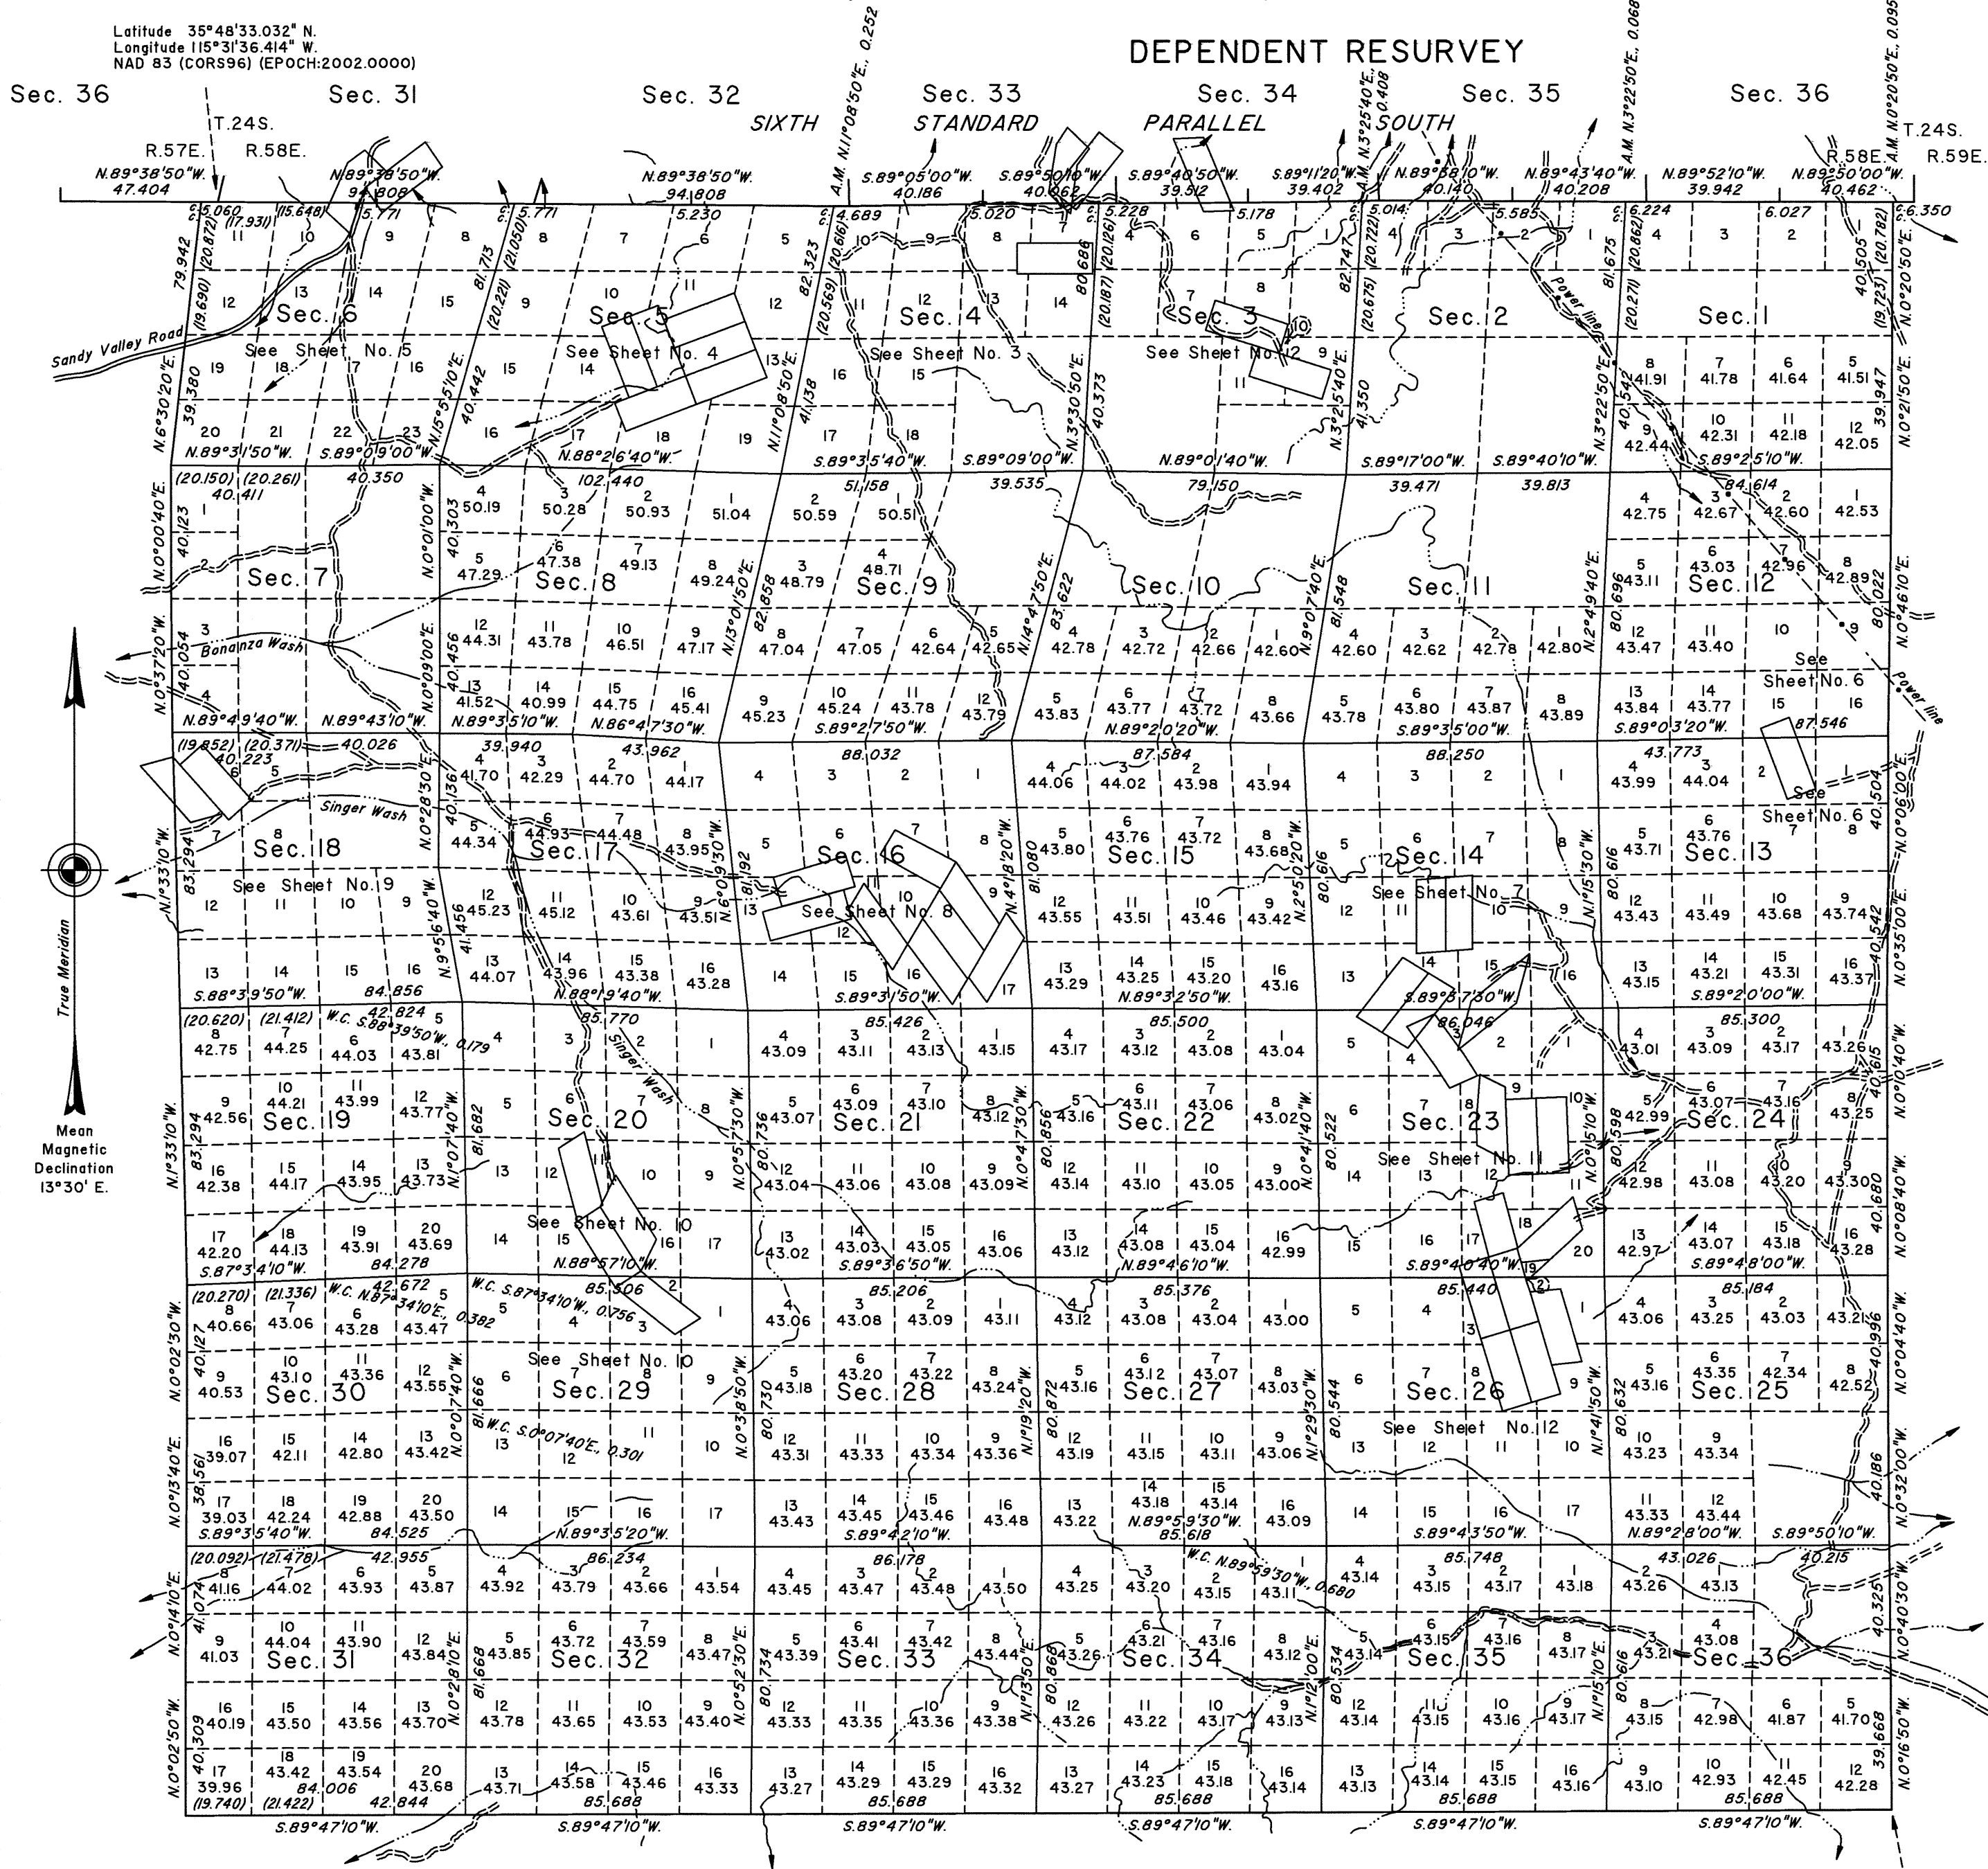

A history of surveys is contained in the field notes.

A dependent resurvey of the Sixth Standard Parallel South, through Range 58 East, and a portion of Range 57 East, and portions of certain mineral surveys was executed concurrently under Township 24 South, Range 58 East.

This plat, in 12 sheets, represents the dependent resurvey of the south, east and west boundaries, the subdivisional lines and portions of certain mineral surveys designed to restore the corners in their true original locations according to the best available evidence, Township 25 South, Range 58 East, Mount Diablo Meridian, Nevada.

Except as indicated hereon, lottings and areas are as shown on the plat approved February 6, 1884.

Survey executed by Brian D. Hatter, Professional Land Surveyor and Brandon G. Courtright, Cadastral Surveyor, beginning November 18, 2010 and completed June 29, 2021, pursuant to Special Instructions dated February 9, 2010, for Group No. 891, Nevada.

UNITED STATES DEPARTMENT OF THE INTERIOR
BUREAU OF LAND MANAGEMENT

Reno, Nevada July 27, 2022

This plat is strictly conformable to the approved field notes, and the survey, having been correctly executed in accordance with the requirements of law and the regulations of this Bureau, is hereby accepted.

For the Director

Michael O. Hammer

Chief Cadastral Surveyor for Nevada

Latitude 35°43'17.023" N.
Longitude 115°24'53.898" W.
NAD 83 (COR96) (EPOCH:2002.0000)

