



TOWNSHIP 25 SOUTH, RANGE 59 EAST, OF THE MOUNT DIABLO MERIDIAN, NEVADA

DEPENDENT RESURVEY AND SUBDIVISIONS

OFFICIALLY FILED
NEVADA STATE OFFICE
at 10:00 AM on January 16, 1997

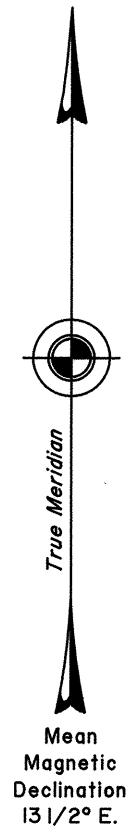

Surveyed by T. A. Magee in 1883

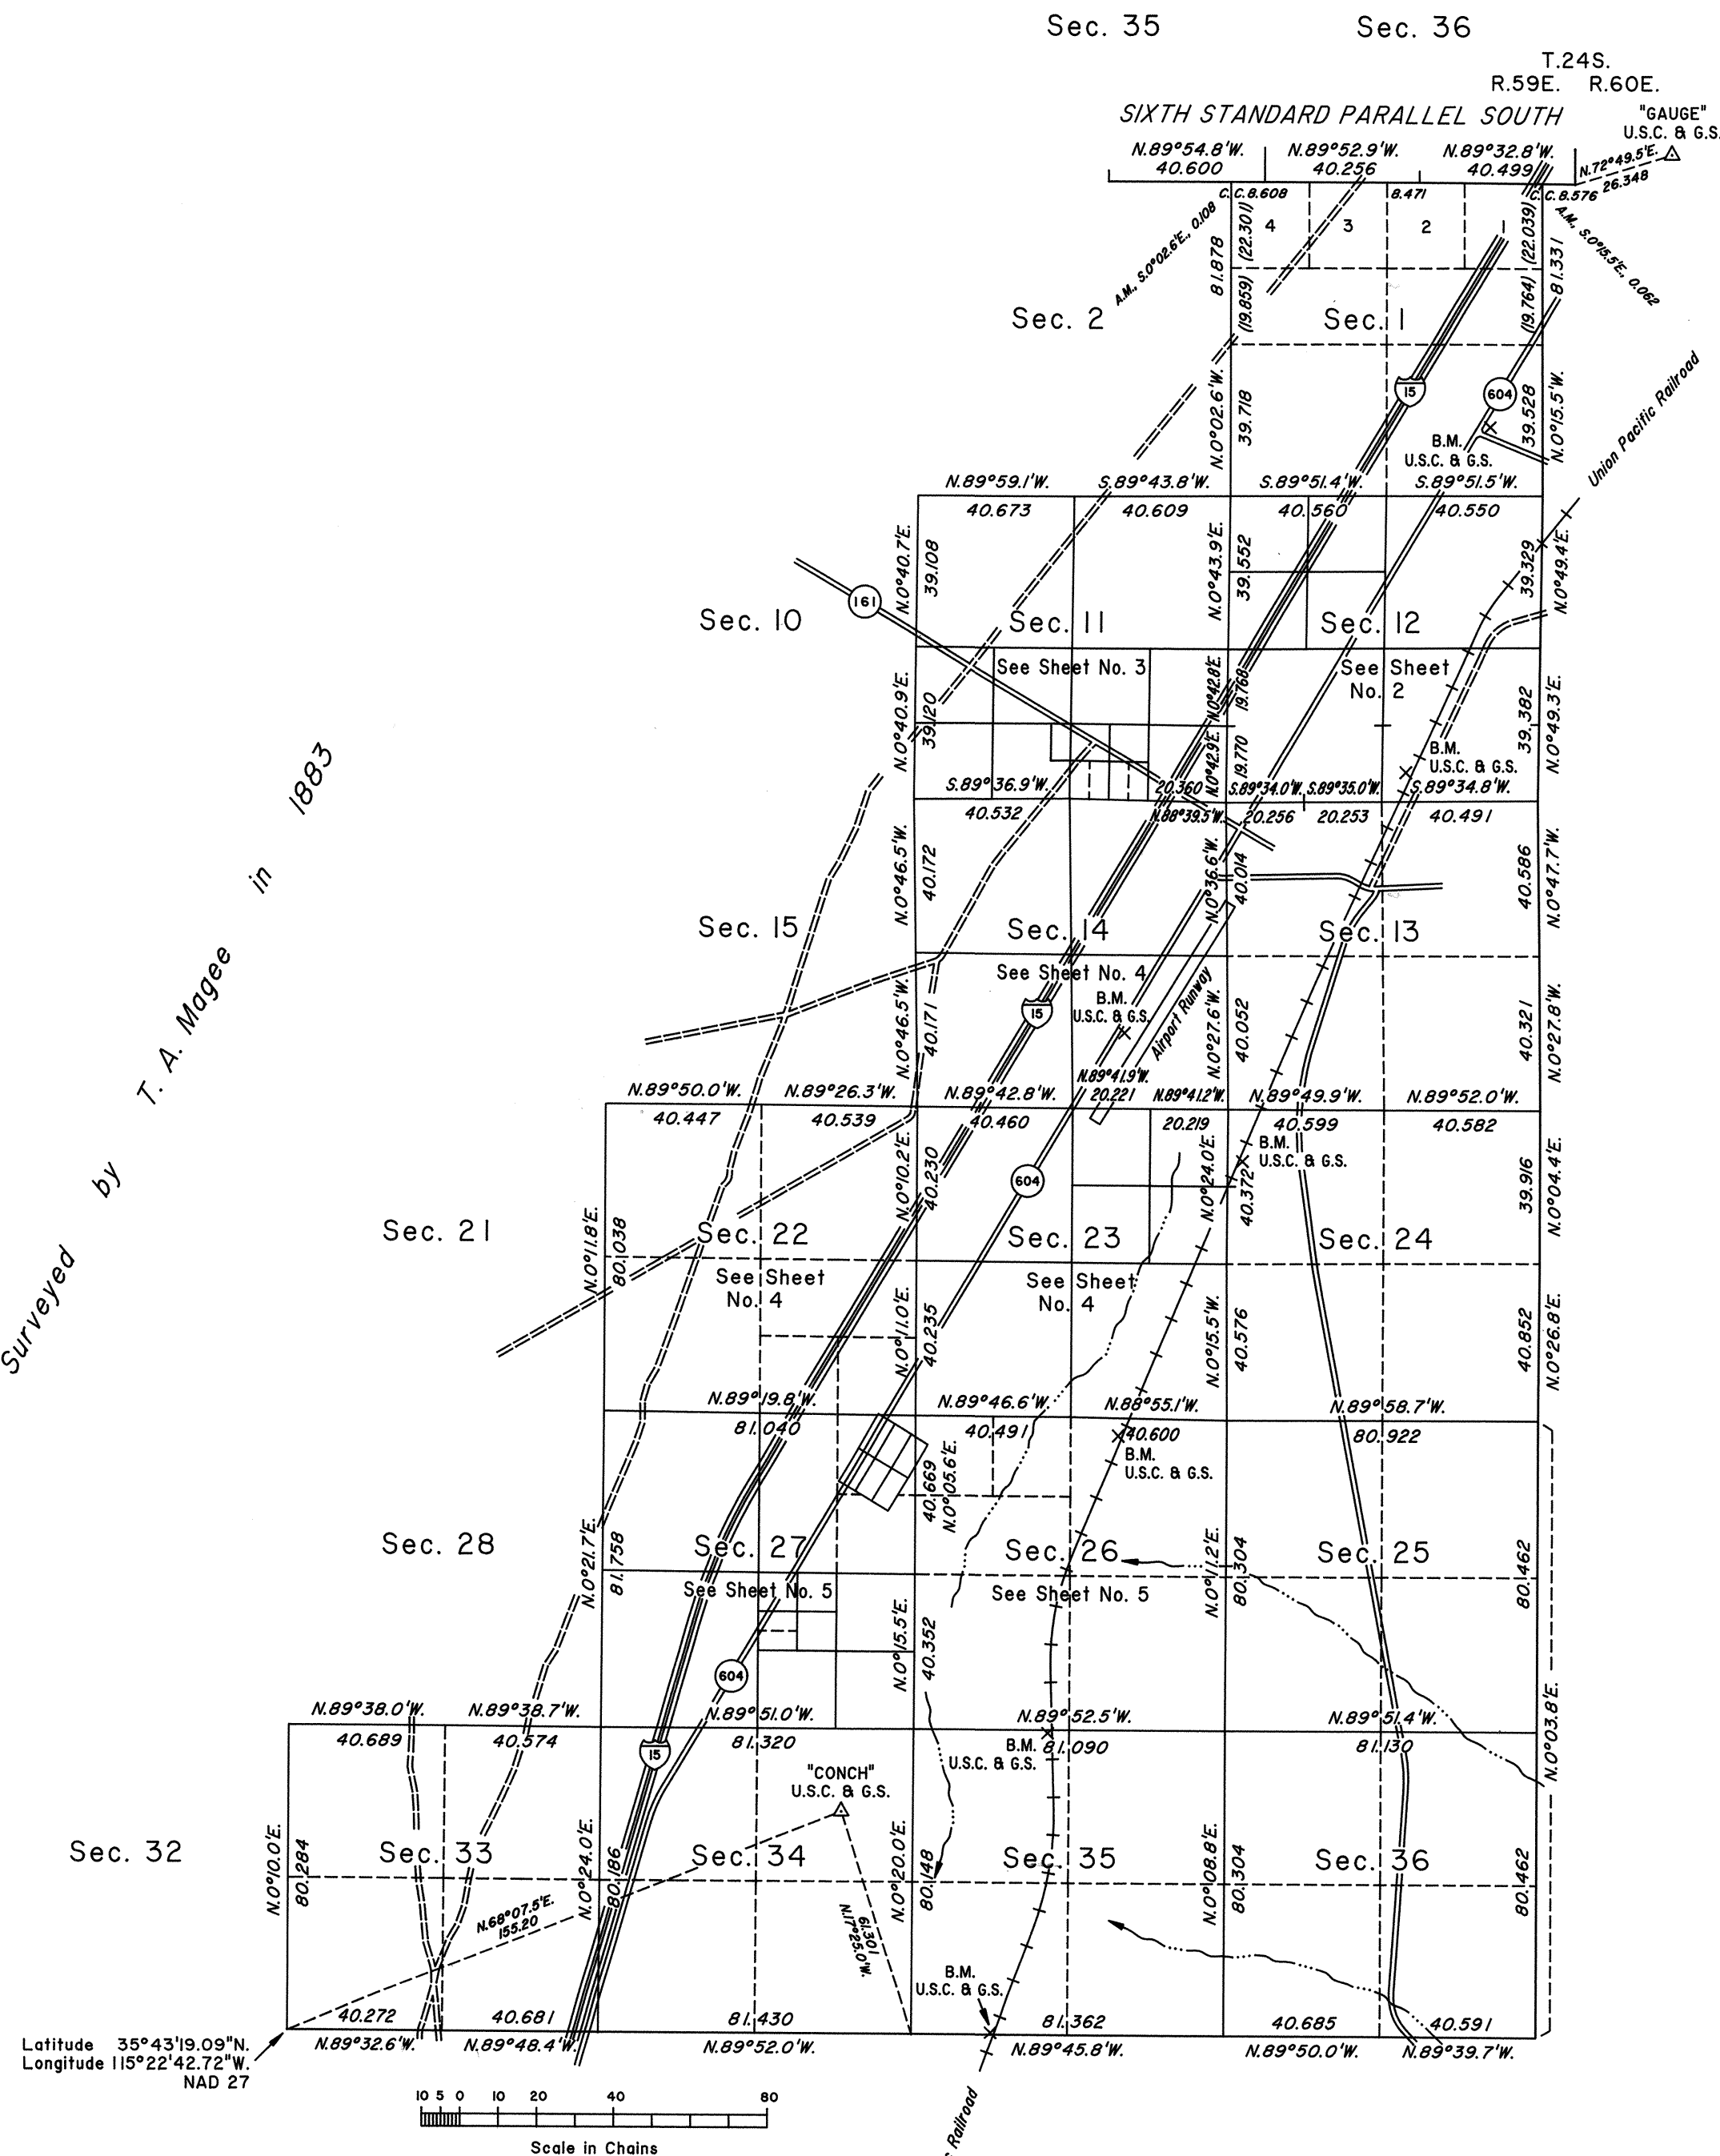

A history of surveys is contained in the field notes.

This plat, in five sheets, represents the dependent resurvey of the Sixth Standard Parallel South, through a portion of Range 59 East, a portion of the south boundary, the east boundary, a portion of the subdivisional lines and a portion of Mineral Survey No. 5026, designed to restore the corners in their true original locations according to the best available evidence, and the subdivision of certain sections, Township 25 South, Range 59 East, Mount Diablo Meridian, Nevada.

Except as indicated hereon, the lottings and areas are as shown on the plat approved February 6, 1884.

Survey executed by Ronald E. Williams, Cadastral Surveyor, beginning June 3, 1992, and completed July 3, 1996, pursuant to Special Instructions dated April 30, 1991, for Group No. 702, Nevada.

UNITED STATES DEPARTMENT OF THE INTERIOR
BUREAU OF LAND MANAGEMENT

Reno, Nevada January 14, 1997

This plat is strictly conformable to the approved field notes, and the survey, having been correctly executed in accordance with the requirements of law and the regulations of this Bureau, is hereby accepted.

For the Director

Robert H. Thompson

Acting Chief Cadastral Surveyor, Nevada

T.25S., R.59E., M.D.M.