


TOWNSHIP N^o 25 SOUTH RANGE N^o 61 EAST

MOUNT DIABLO MERIDIAN

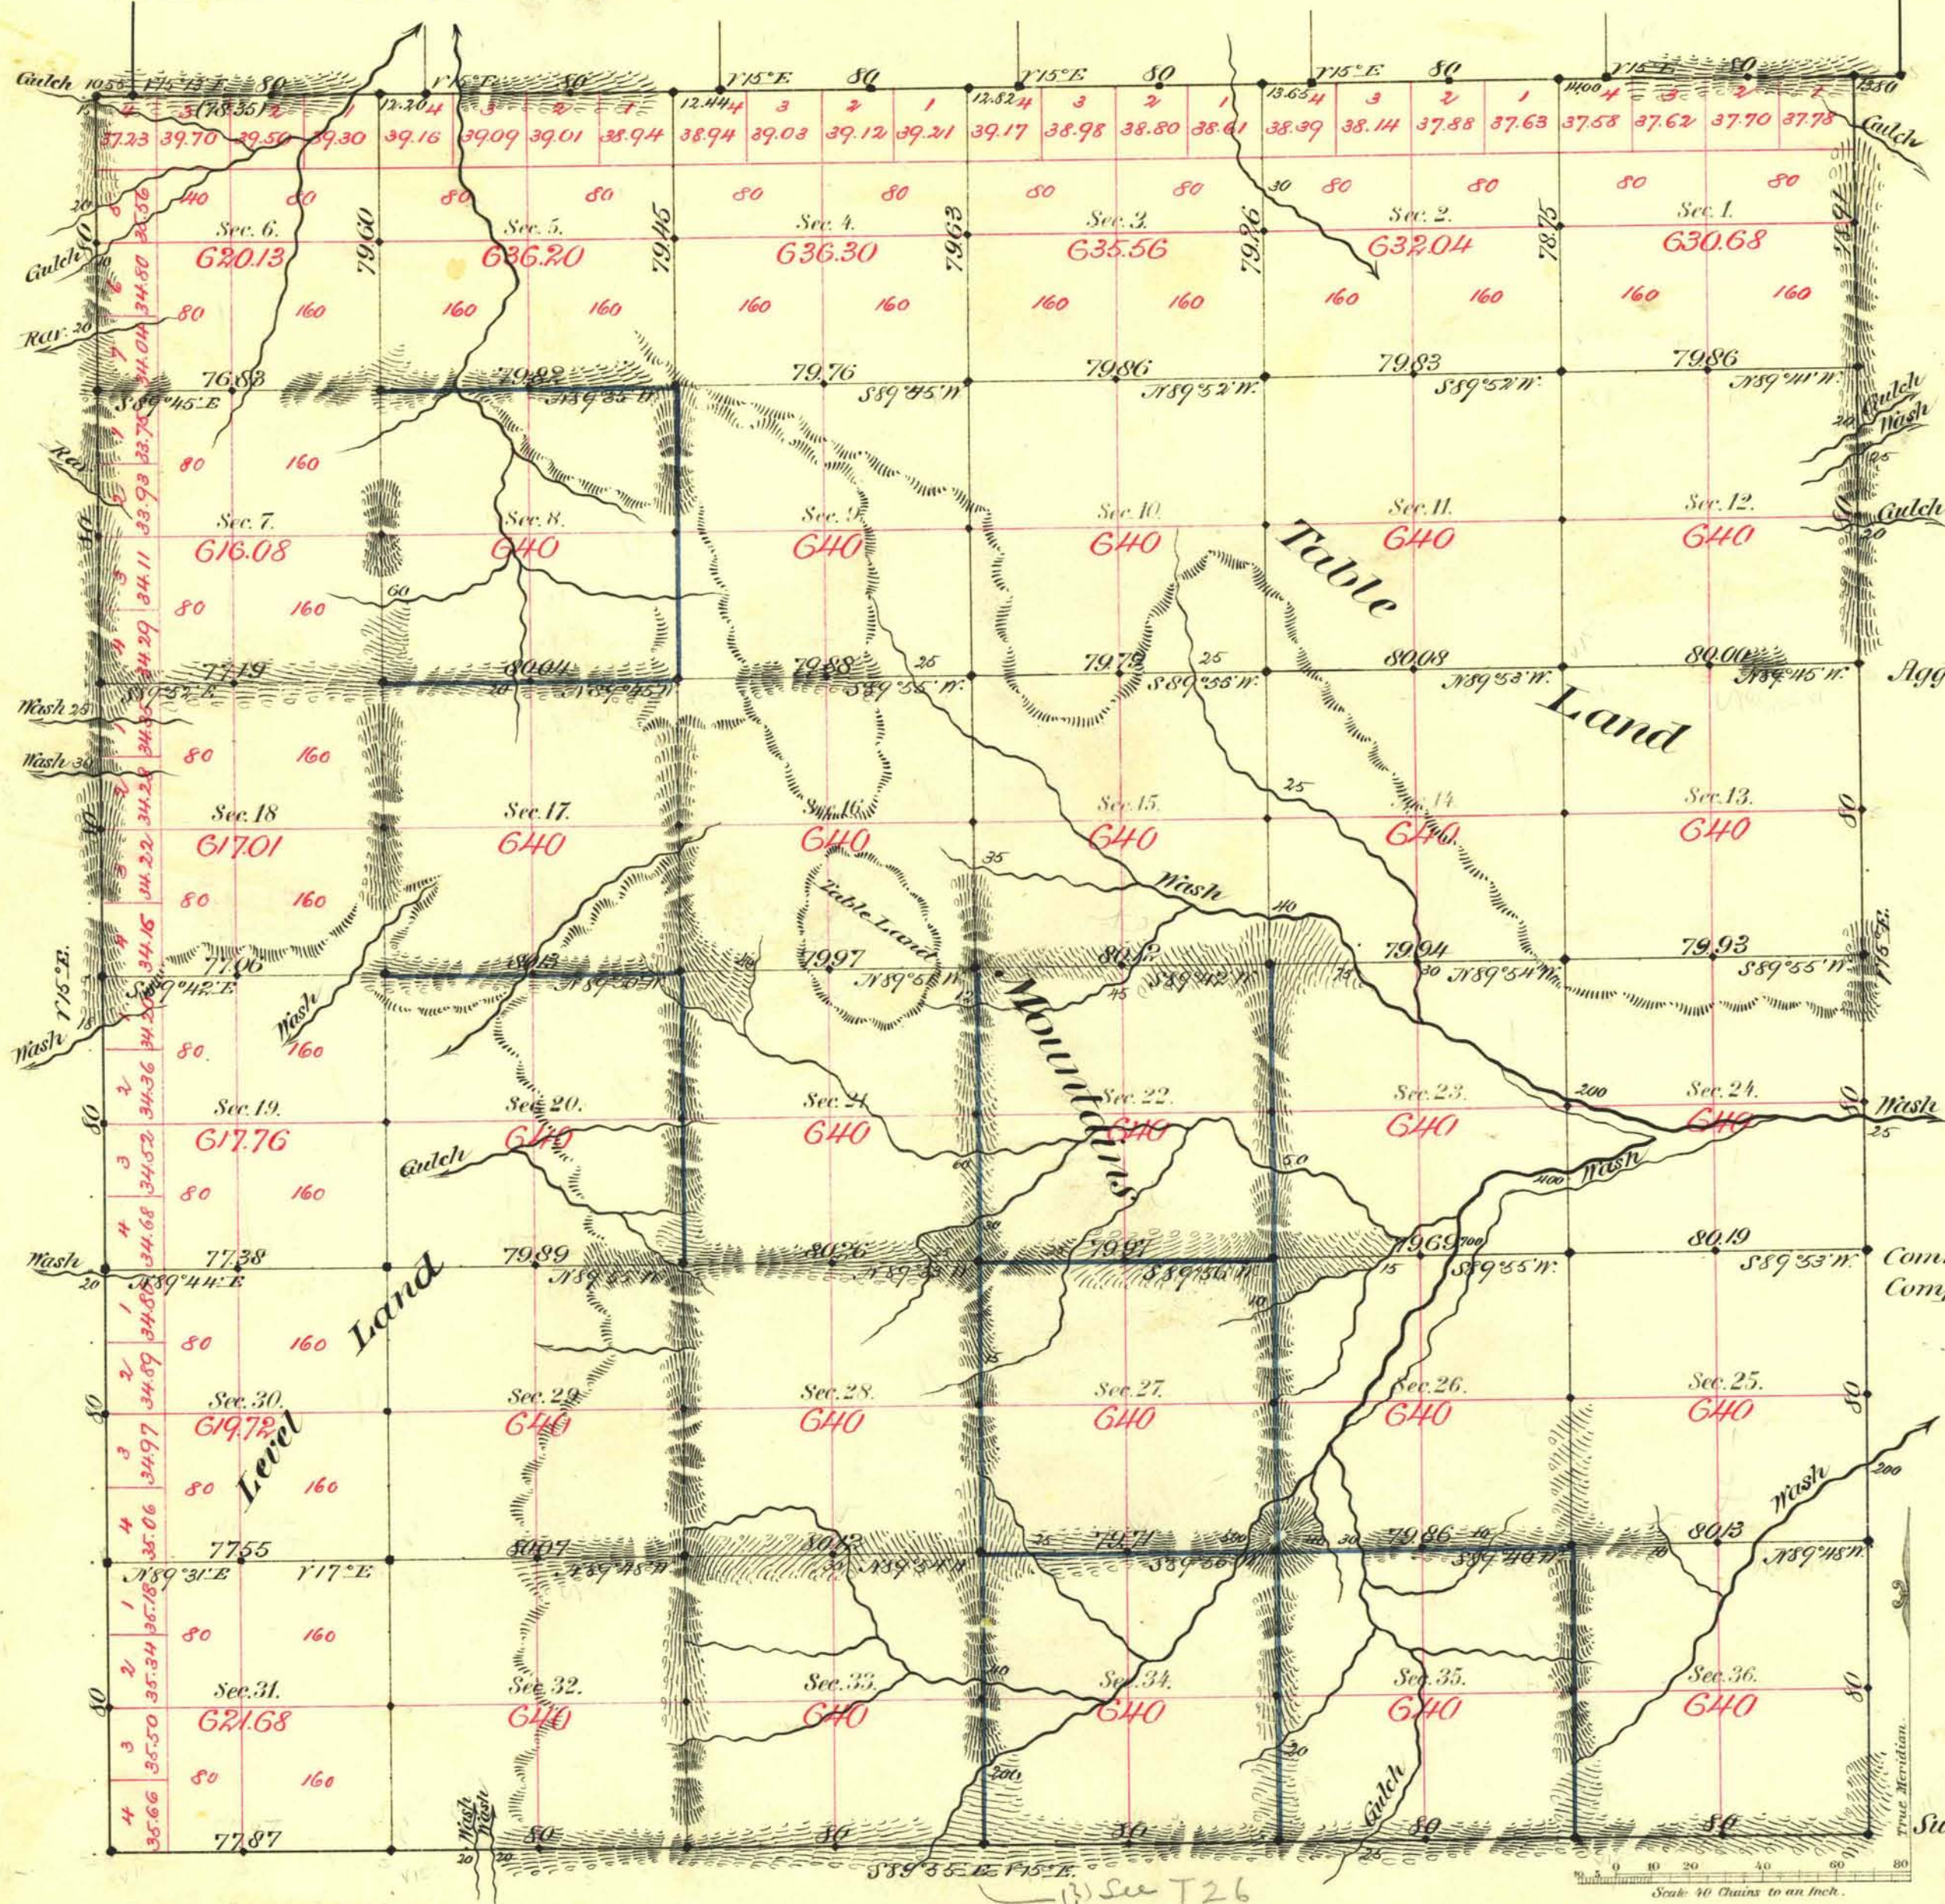

Aggregate Area of Public Land Surveyed 22883.16 Acres.

Commenced September 25th 1882.
Completed October 2nd "

Subdivisions not noted run with a variation of 15° East.

Survey Designated	By Whom Surveyed	Date of Contract	Amount of Survey	When Surveyed
North Bdy	Brunt & Proctor	April 10 th 1881	N. 60° 40'	1881
E. W. S.	T. A. Magee	June 21 st 1882	17-76-78	1882
Subdiv ^{ns} black	"	"	111-62-07	Sept & Oct "
" blue	"	"	14-79-53	" "
Convergency	"	"	95-11	" "

The above Map of Township N. 25 South of Range N. 61 East of Mt. Diablo Meridian is strictly conformable to the field notes of the survey thereof on file in this Office, which have been examined and approved.

Surveyor General's Office.
Reno, Nevada
December 30th 1882

A. L. Davis
Sur. Gen. Nevada