


TOWNSHIP 25 SOUTH, RANGE 62 EAST, OF THE MOUNT DIABLO MERIDIAN, NEVADA

INDEPENDENT RESURVEY

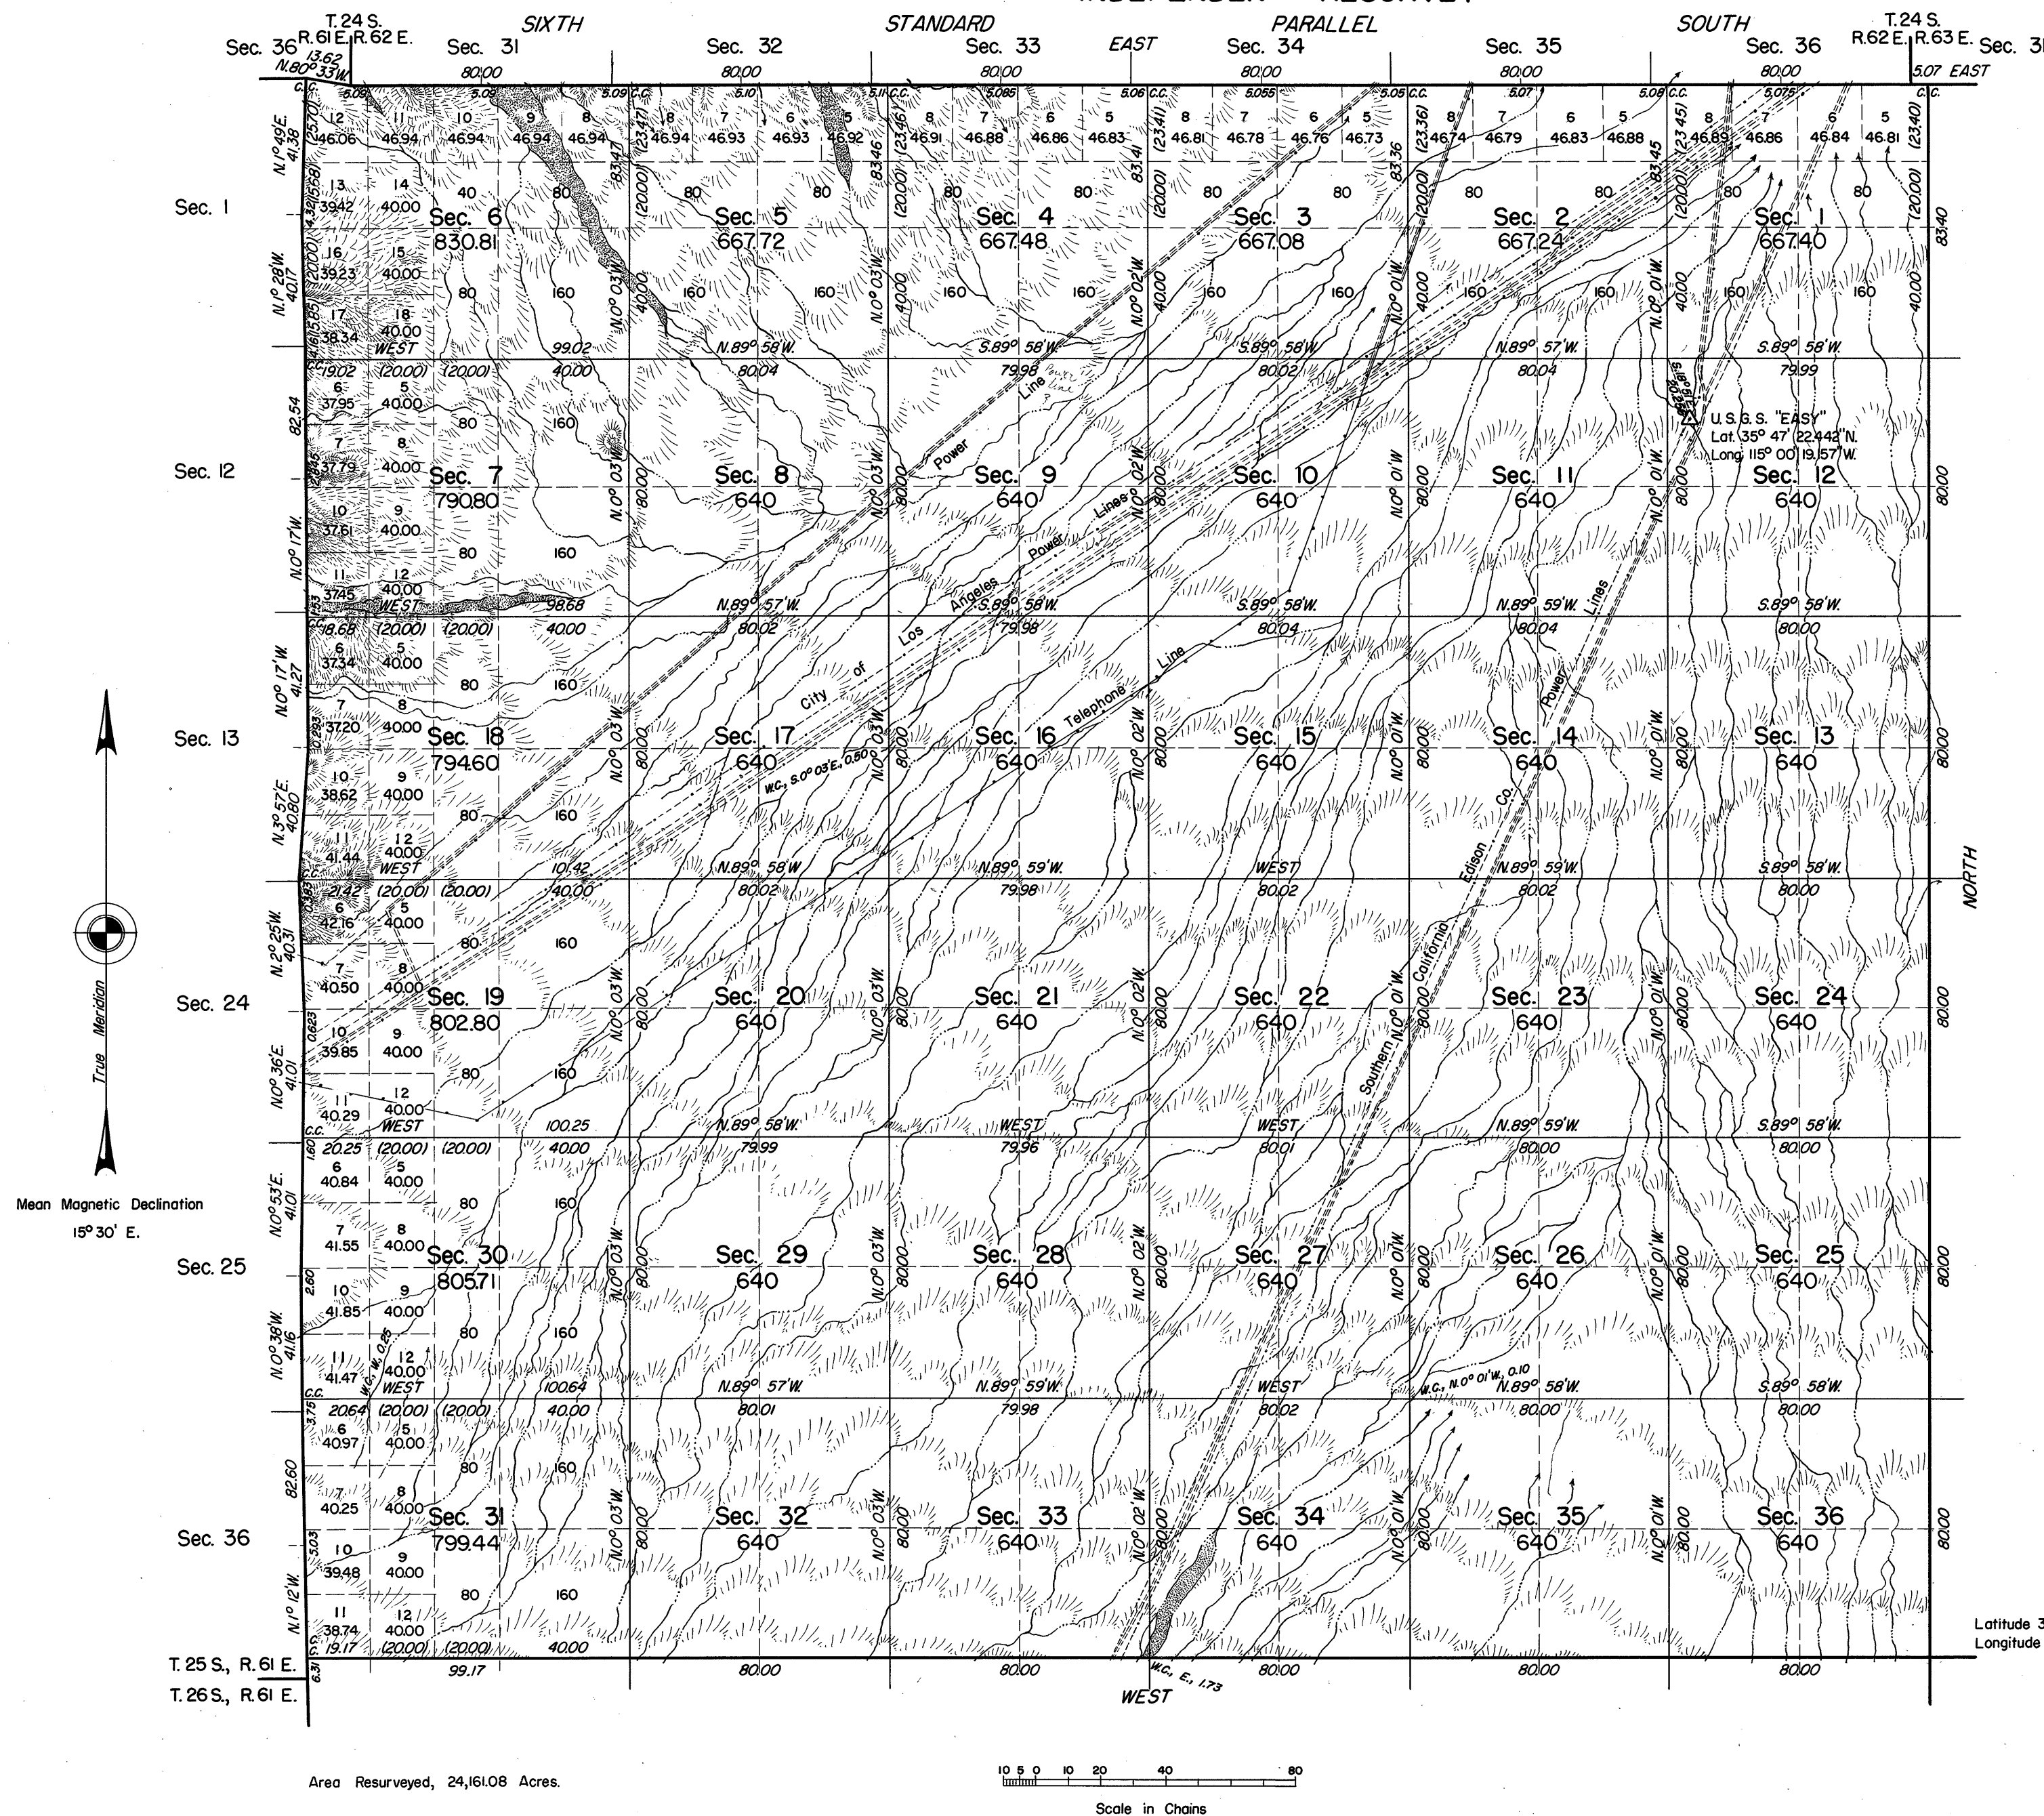

This plat represents a retracement and reestablishment of the east boundary of T. 25 S., R. 61 E., designed to restore the corners in their true original locations according to the best available evidence and the independent resurvey of the south boundary and subdivisional lines of T. 25 S., R. 62 E., Mount Diablo Meridian, Nevada.

This plat supersedes the descriptive units shown on the plat approved December 30, 1882.

The history of previous surveys and re-surveys is contained in the field note record.

This resurvey was executed by Horace G. Parker, beginning November 20, 1958, and completed January 7, 1959, pursuant to Special Instructions for Group No. 372, Nevada, dated June 17, 1958.

UNITED STATES DEPARTMENT OF THE INTERIOR
BUREAU OF LAND MANAGEMENT
Washington, D. C. December 18, 1963

This plat is strictly conformable to the approved field notes, and the survey, having been correctly executed in accordance with the requirements of law and the regulations of this Bureau, is hereby accepted.

For the Director

E. J. Remington

Chief, Division of Engineering

Latitude 35° 43' 13.87" N.
Longitude 114° 59' 20.22" W.