


TOWNSHIP N° 25 SOUTH, RANGE N° 63 EAST, MOUNT DIABLO MERIDIAN, NEVADA.

INDEPENDENT RESURVEY

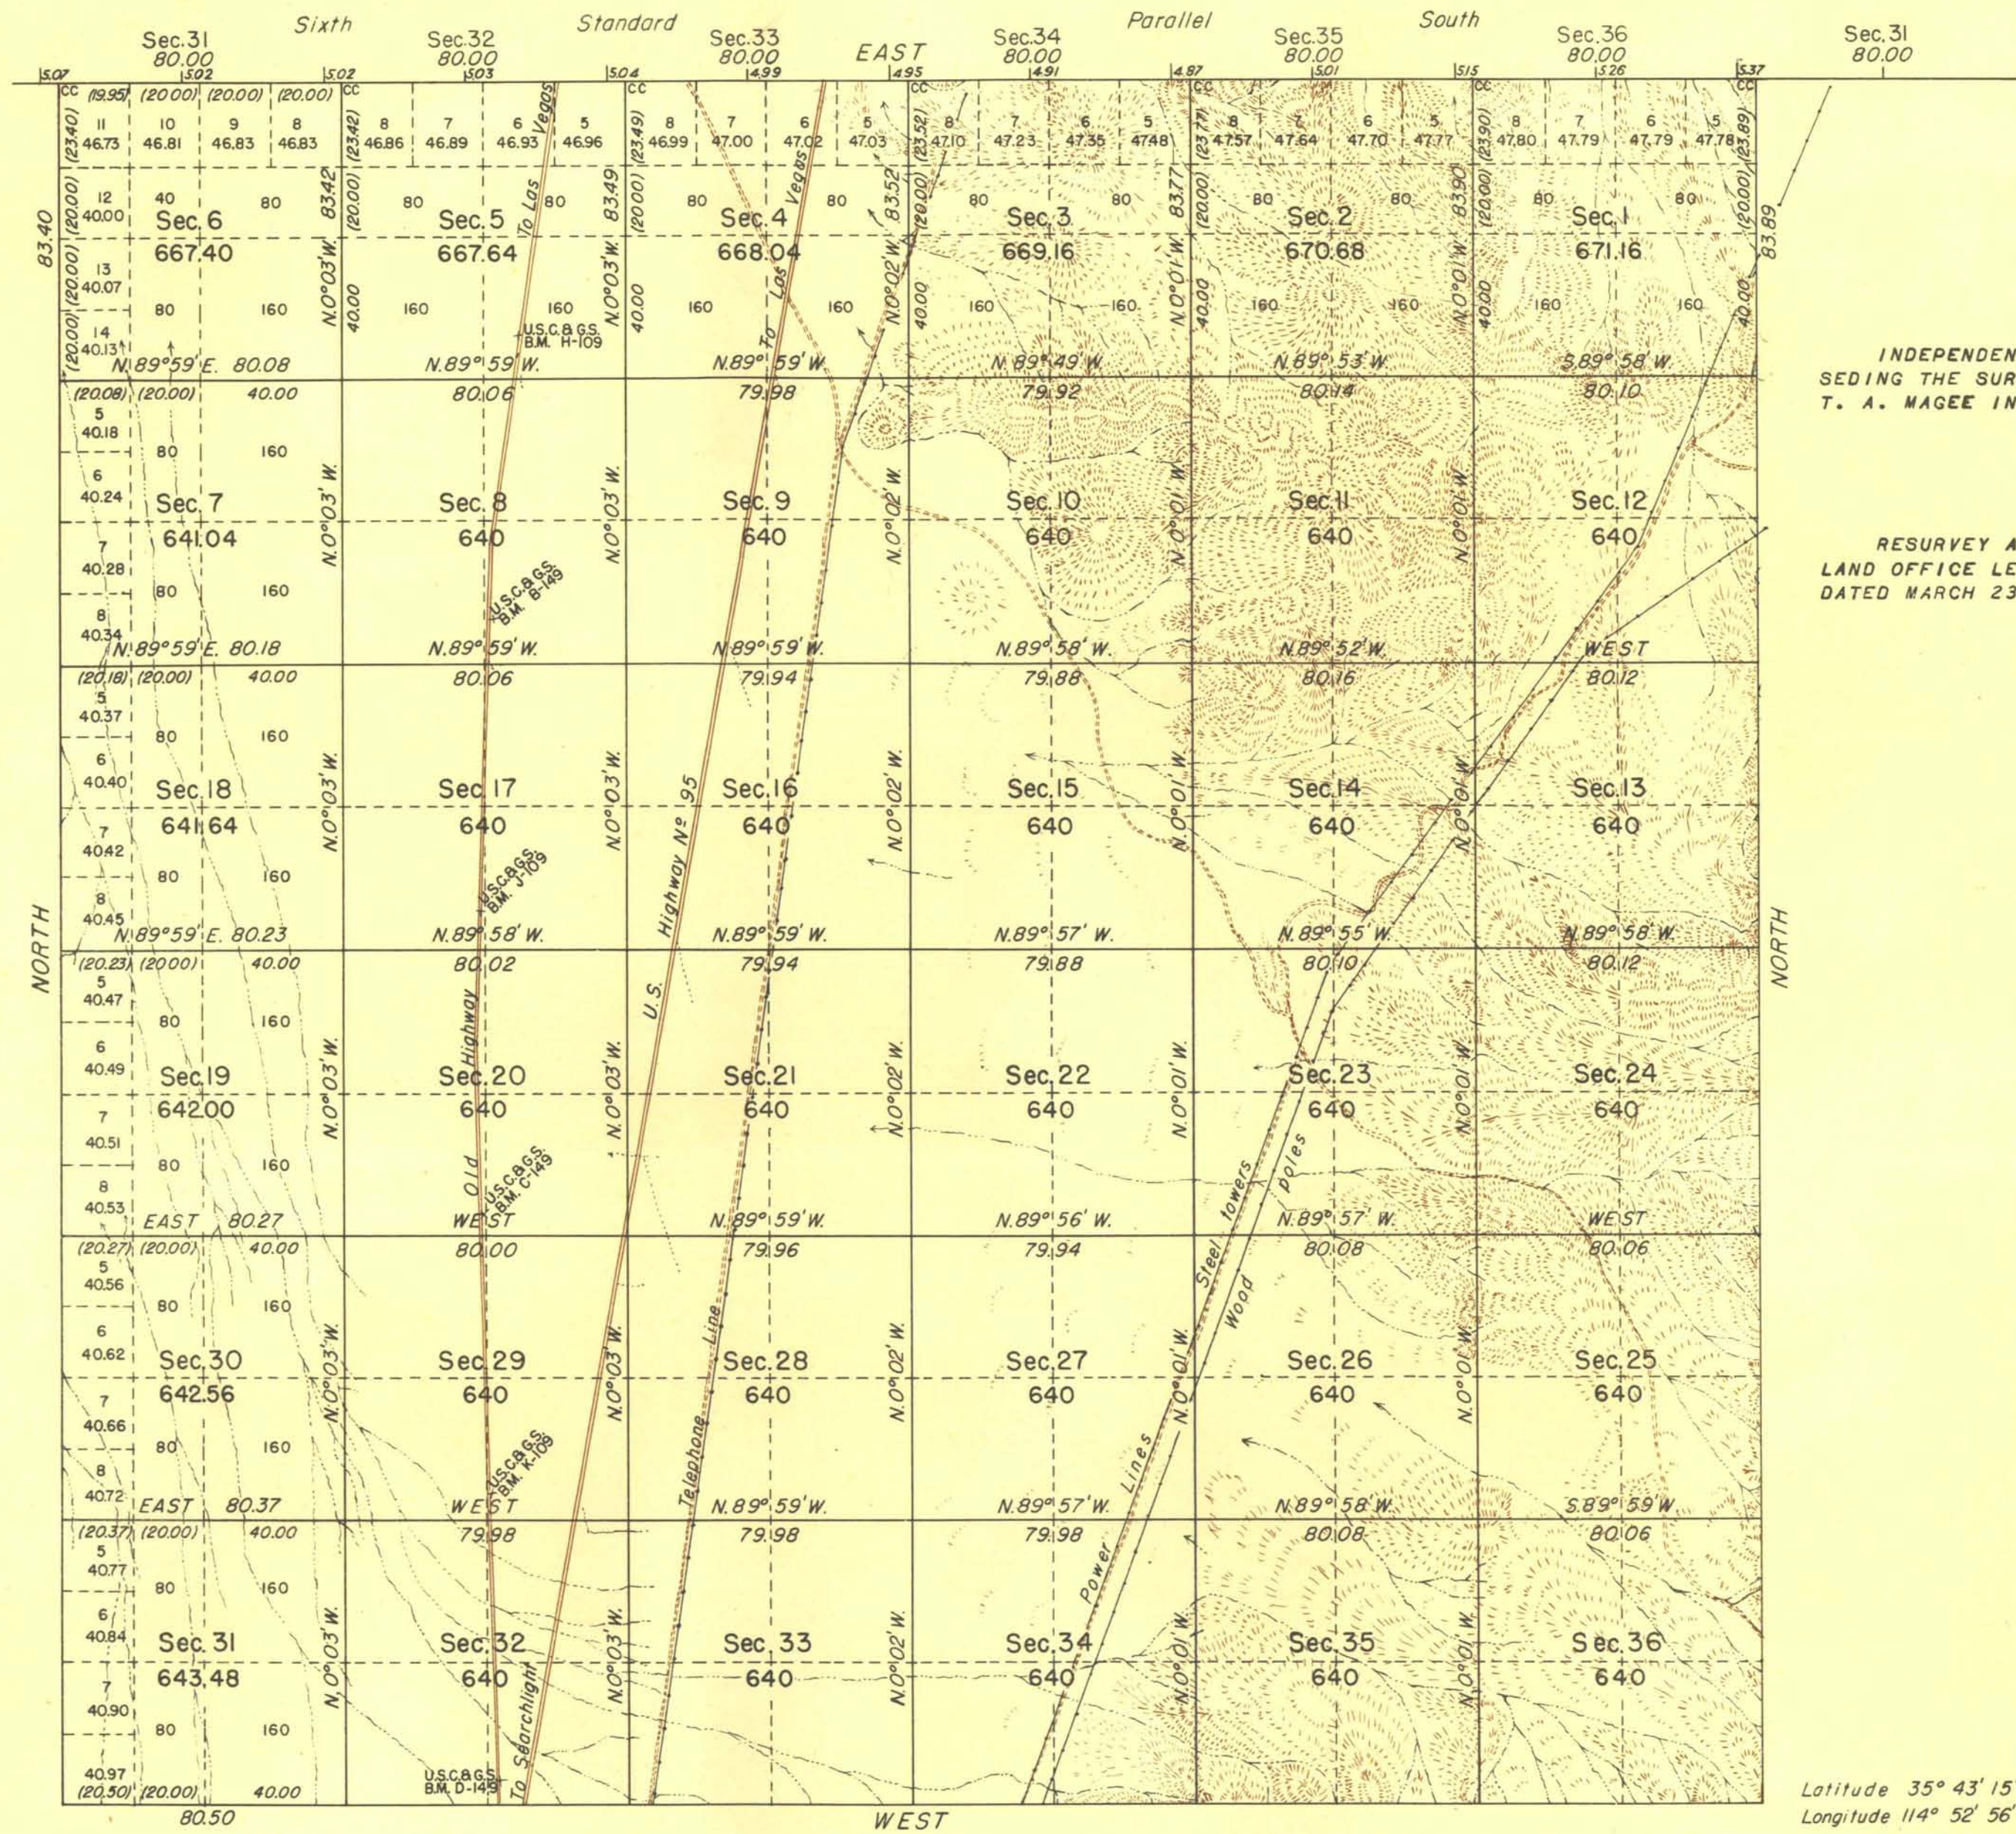

INDEPENDENT RESURVEY SUPERSEDING THE SURVEY EXECUTED BY T. A. MAGEE IN 1883.

RESURVEY AUTHORIZED BY GENERAL LAND OFFICE LETTER 1675821 "E" DATED MARCH 23, 1937.

Latitude 35° 43' 15" N.
Longitude 114° 52' 56" W.

Mean Magnetic Declination 15°30'E. Scale: 40 Chains to an Inch. Area Resurveyed 23,224.80 Acres.

LINES DESIGNATED	BY WHOM SURVEYED	GROUP NO.	DATE OF SPECIAL INSTRUCTIONS	WHEN SURVEYED	
				BEGUN	COMPLETED
N. BDY.	C.S. SWANHOLM	169	NOVEMBER 20, 1937	MAY 8, 1940	APRIL 5, 1941
E. S. & W. BDRS.	MC CONKIE AND ALBERGA	238			
SUBDIVISION	"	"	"	"	"

DENVER, COLORADO, AUGUST 14, 1945.
THIS PLAT OF TOWNSHIP NO. 25 SOUTH, RANGE NO. 63 EAST, OF THE MOUNT DIABLO MERIDIAN, NEVADA, IS STRICTLY CONFORMABLE TO THE FIELD NOTES OF THE SURVEY THEREOF WHICH HAVE BEEN EXAMINED AND APPROVED.

Earl G. Harrington
ACTING SUPERVISOR OF SURVEYS

WASHINGTON, D. C., JANUARY 18, 1946.
THE SURVEY REPRESENTED BY THIS PLAT HAVING BEEN CORRECTLY EXECUTED IN ACCORDANCE WITH THE REQUIREMENTS OF LAW AND THE REGULATIONS OF THIS OFFICE, IS HEREBY ACCEPTED.

Earl David Wolfson
ASSISTANT COMMISSIONER