


TOWNSHIP 25 SOUTH, RANGE 64 EAST, OF THE MOUNT DIABLO MERIDIAN, NEVADA

INDEPENDENT RESURVEY

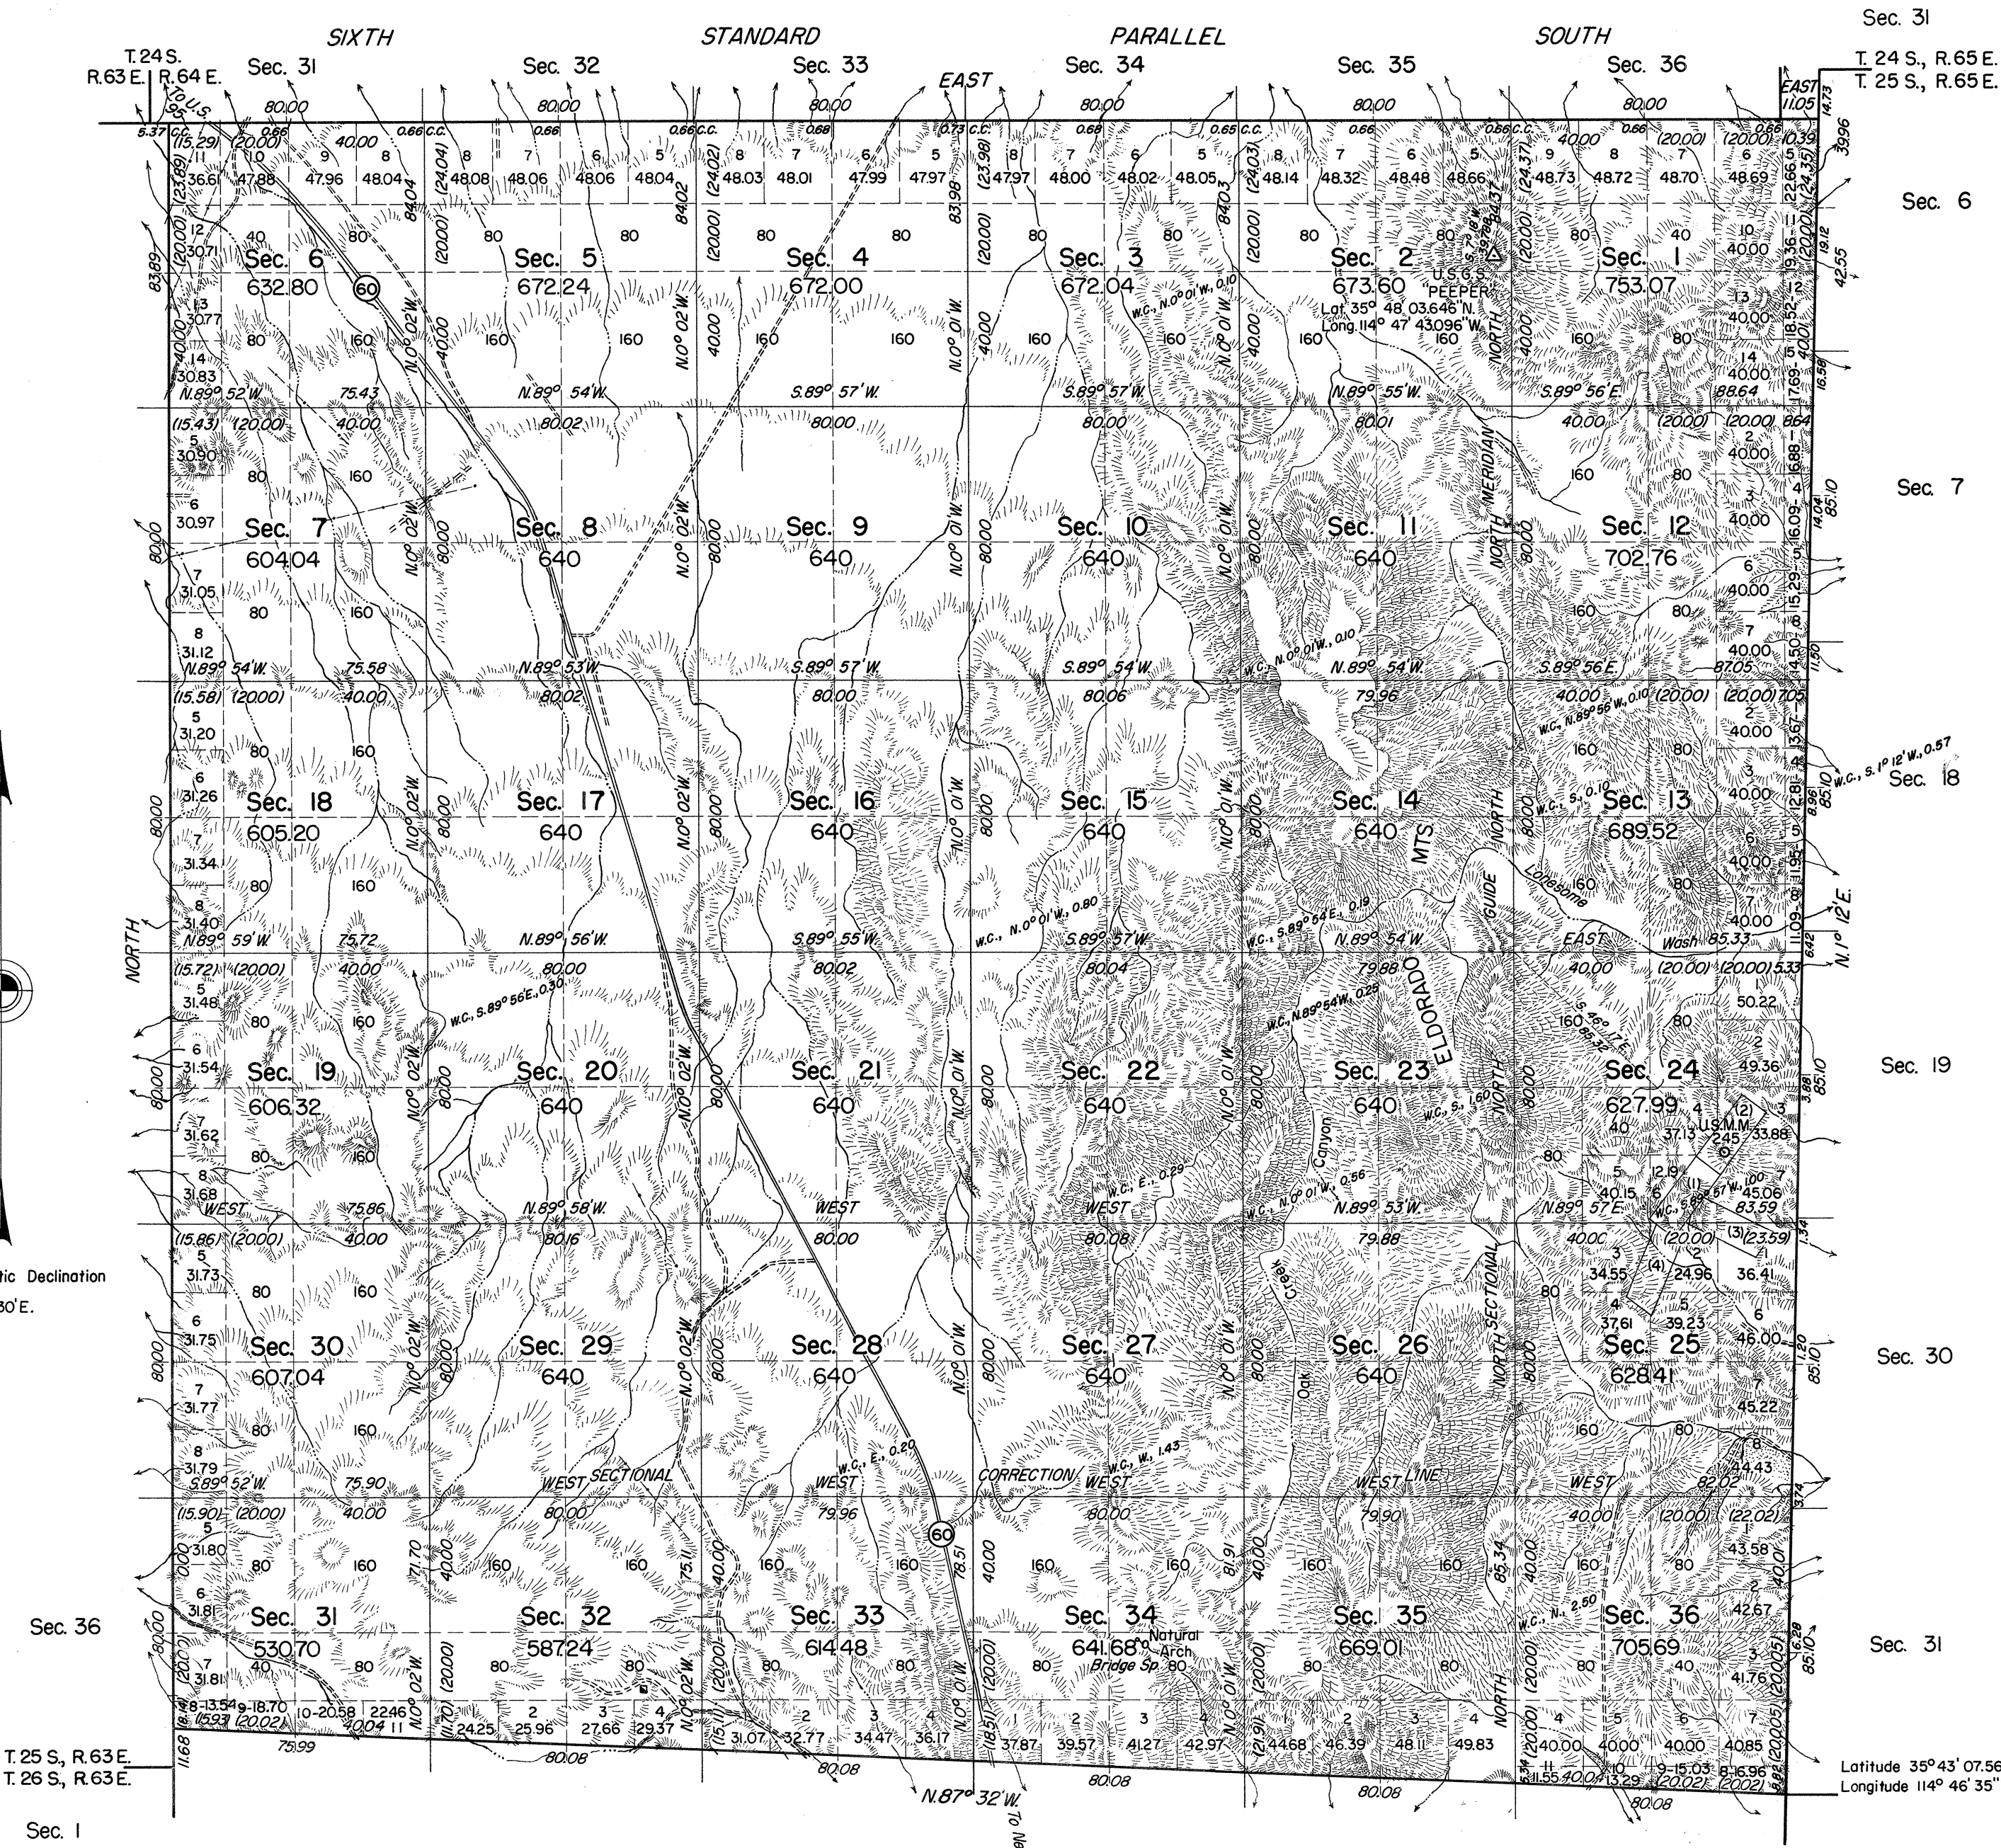

PATENTED MINERAL SURVEYS

INDEX No.	SURVEY No.	NAME OF LODE
(1)	3966	MONTEZUMA
(2)	3966	MONTEZUMA No. 2
(3)	3966	PIZARRO
(4)	3966	URBAIN

This plat represents a retracement and reestablishment of the west boundary of T. 25 S., R. 65 E., and the south boundary of T. 25 S., R. 64 E., designed to restore the corners in their true original locations according to the best available evidence and the independent resurvey of a portion of the south boundary of T. 24 S., R. 64 E., and the subdivisional lines of T. 25 S., R. 64 E., Mount Diablo Meridian, Nevada.

This plat supersedes the descriptive units shown on the plat approved December 30, 1882.

The history of previous surveys and resurveys is contained in the field note record.

This resurvey was executed by Horace G. Parker and Dell Cazier, beginning March 13, 1959, and completed May 5, 1959, pursuant to Special Instructions for Group No. 372, Nevada, dated June 17, 1958.

UNITED STATES DEPARTMENT OF THE INTERIOR
BUREAU OF LAND MANAGEMENT
Washington, D. C. December 18, 1963


This plat is strictly conformable to the approved field notes, and the survey, having been correctly executed in accordance with the requirements of law and the regulations of this Bureau, is hereby accepted.

For the Director

E. J. Hemminger

Chief, Division of Engineering

Area Resurveyed, 23,135.83 Acres.
Area Segregated, 81.72 Acres.
Total Area, 23,217.55 Acres.

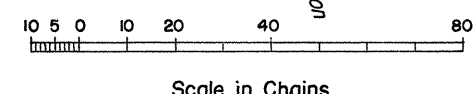

Latitude 35° 43' 07.56" N.
Longitude 114° 46' 35" W.