


Supplemental Plat of Section 35 of Township N° 26 North Range N° 20 East M^t Diablo Meridian Nevada

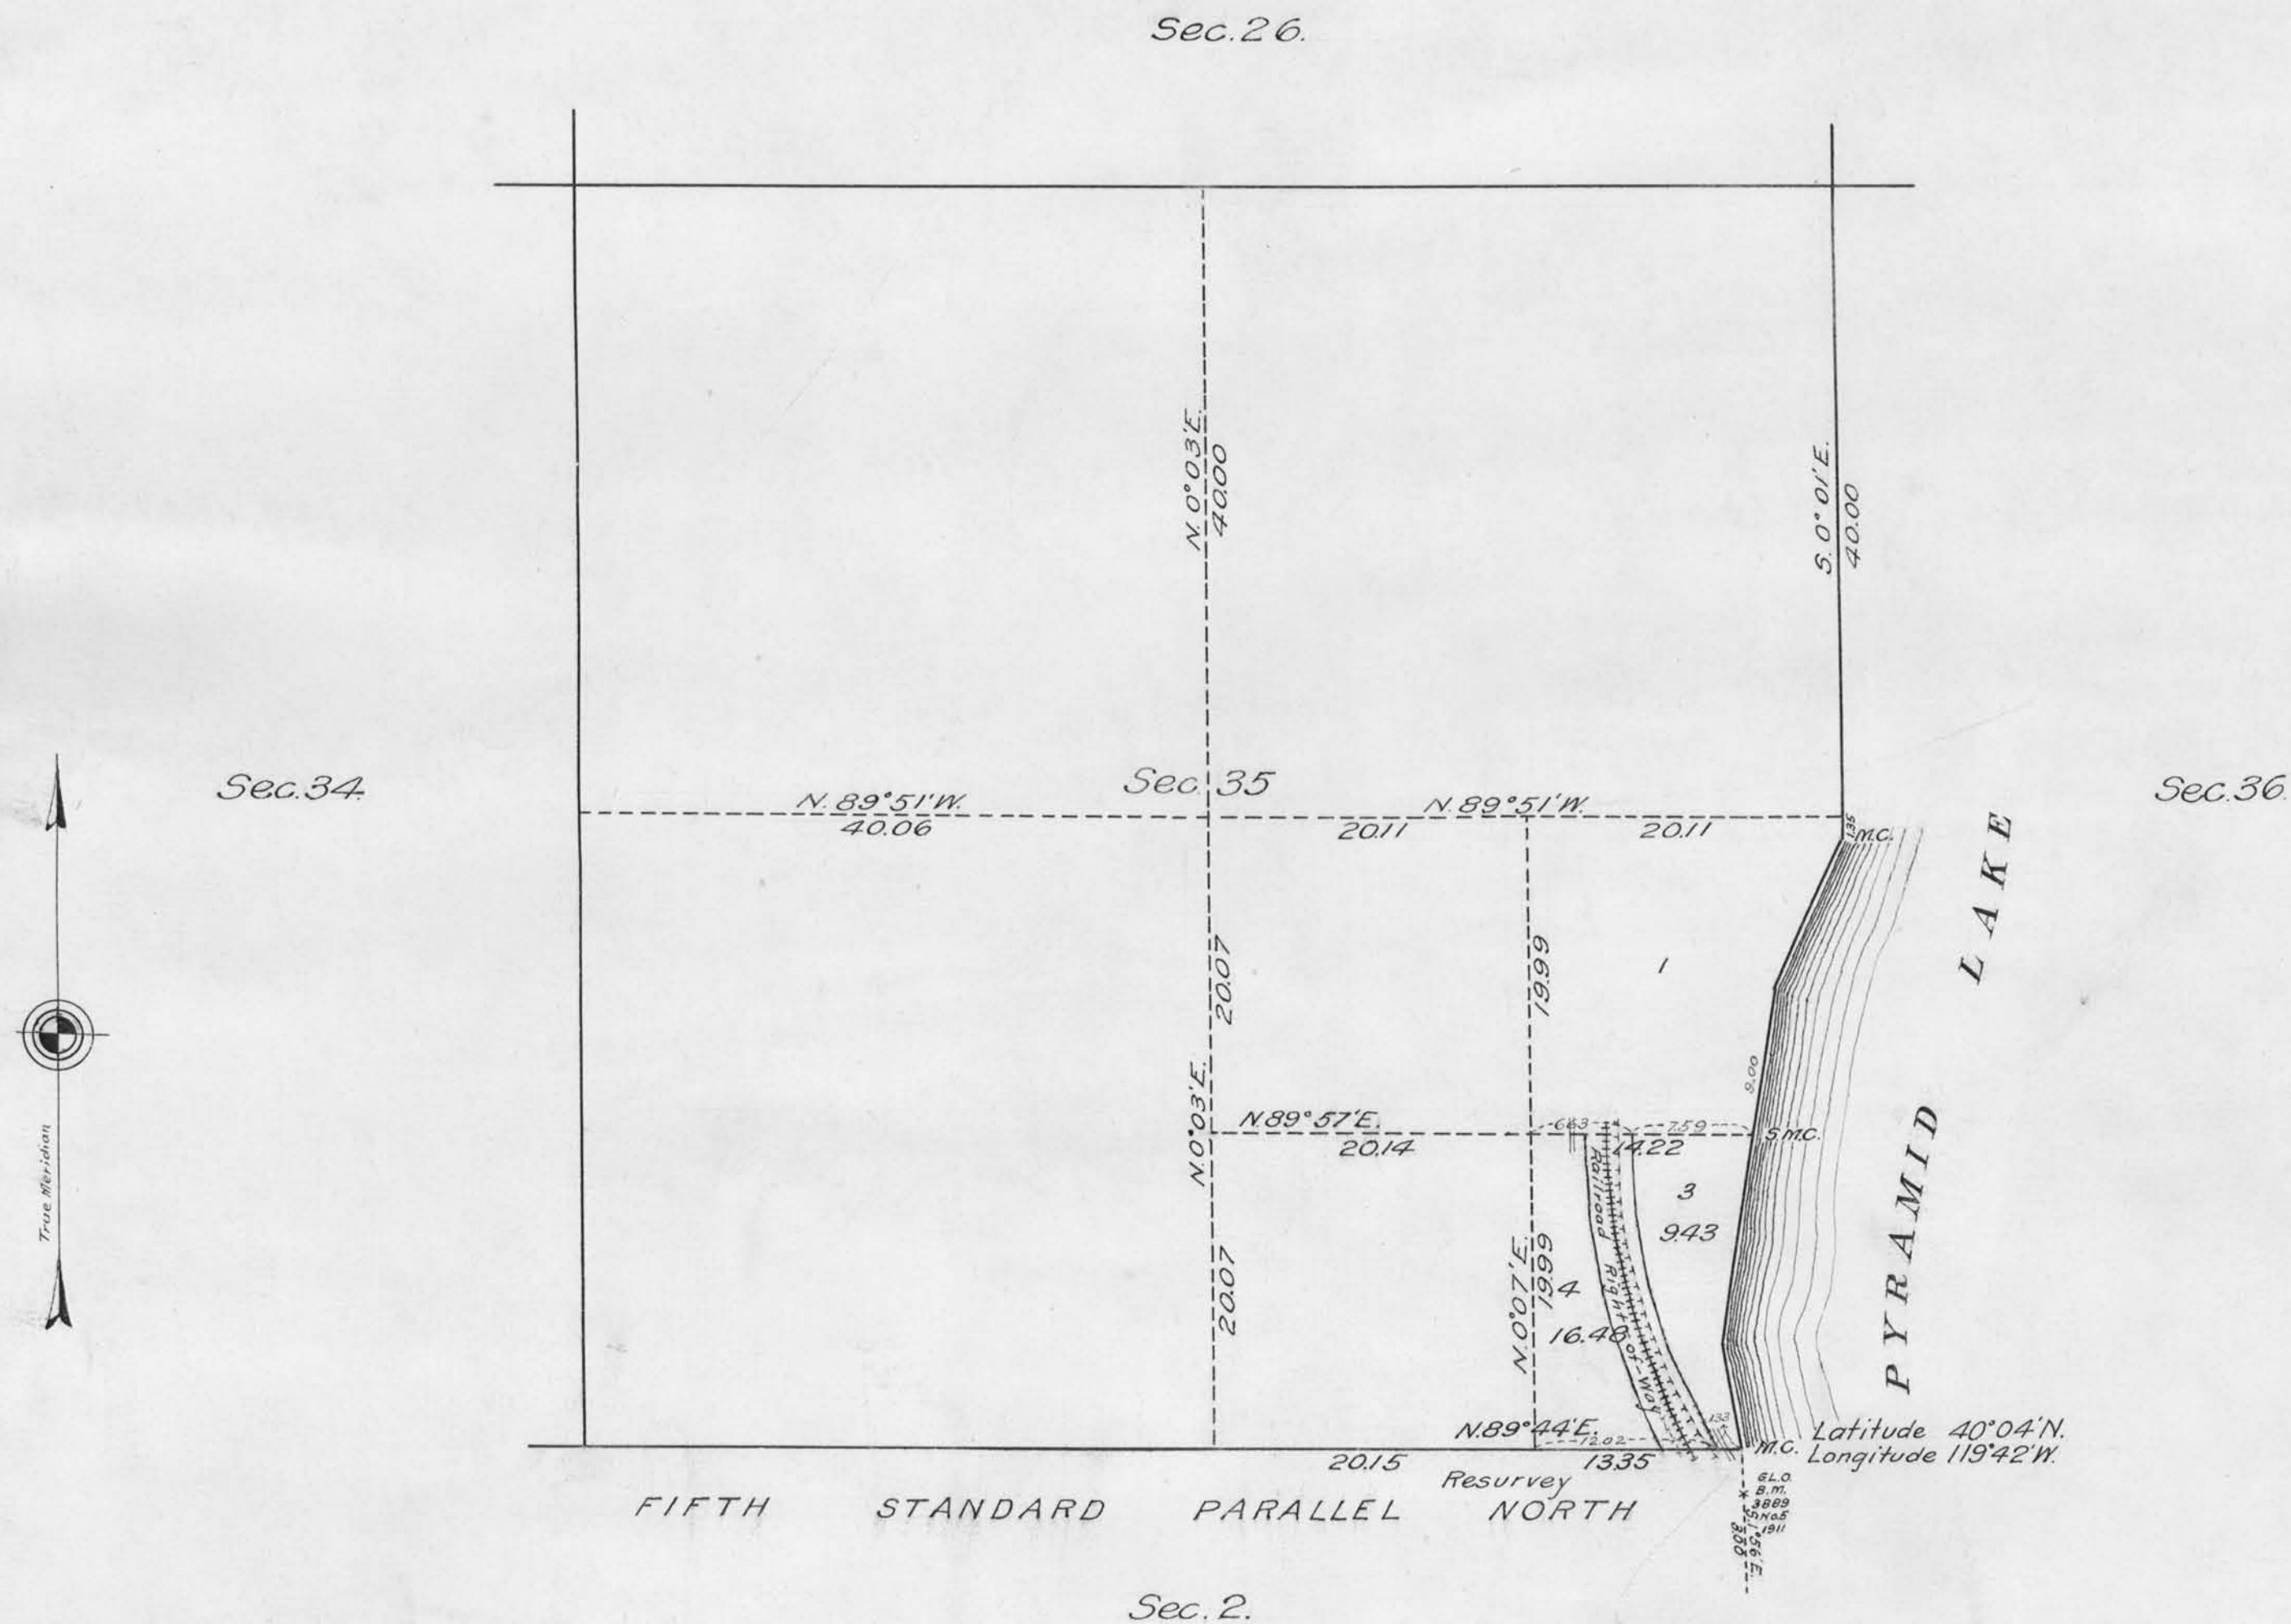

0 5 10 20
Scale 10 Chains to an Inch

LINES DESIGNATED	BY WHOM SURVEYED	N°	GROUP DATE	MILEAGE		WHEN SURVEYED	
				MLS.	CHS.	BEGUN	COMPLETED
Bdy. of Sec. 35	Carl S. Swanholm	128	April 4, 1925	0	33.50	Nov. 23, 1925	Nov. 23, 1925
Subd. of Sec. 35	" " "	"	" " "	2	74.76	Nov. 23, 1925	Nov. 23, 1925
Meander	" " "	"	" " "	0	20.90	Nov. 23, 1925	Nov. 23, 1925

Office of U.S. Supervisor of Surveys

Denver, Colorado Dec. 6, 1926

The above supplemental plat of Section 35, Township No. 26 North Range No. 20 East of the Mount Diablo Meridian Nevada is strictly conformable to the field notes of the survey thereof which have been examined and approved

Alvin A. Johnson
U.S. Supervisor of Surveys

DEPARTMENT OF THE INTERIOR

GENERAL LAND OFFICE

Washington, D.C., January 27, 1927.

The survey represented by this plat having been correctly executed in accordance with the requirements of law and the regulations of this office, is hereby accepted.

D. C. Carson
Acting Assistant Commissioner