


TOWNSHIP 26 NORTH, RANGE 31 EAST, OF THE MOUNT DIABLO MERIDIAN, NEVADA

DEPENDENT RESURVEY AND SUBDIVISION

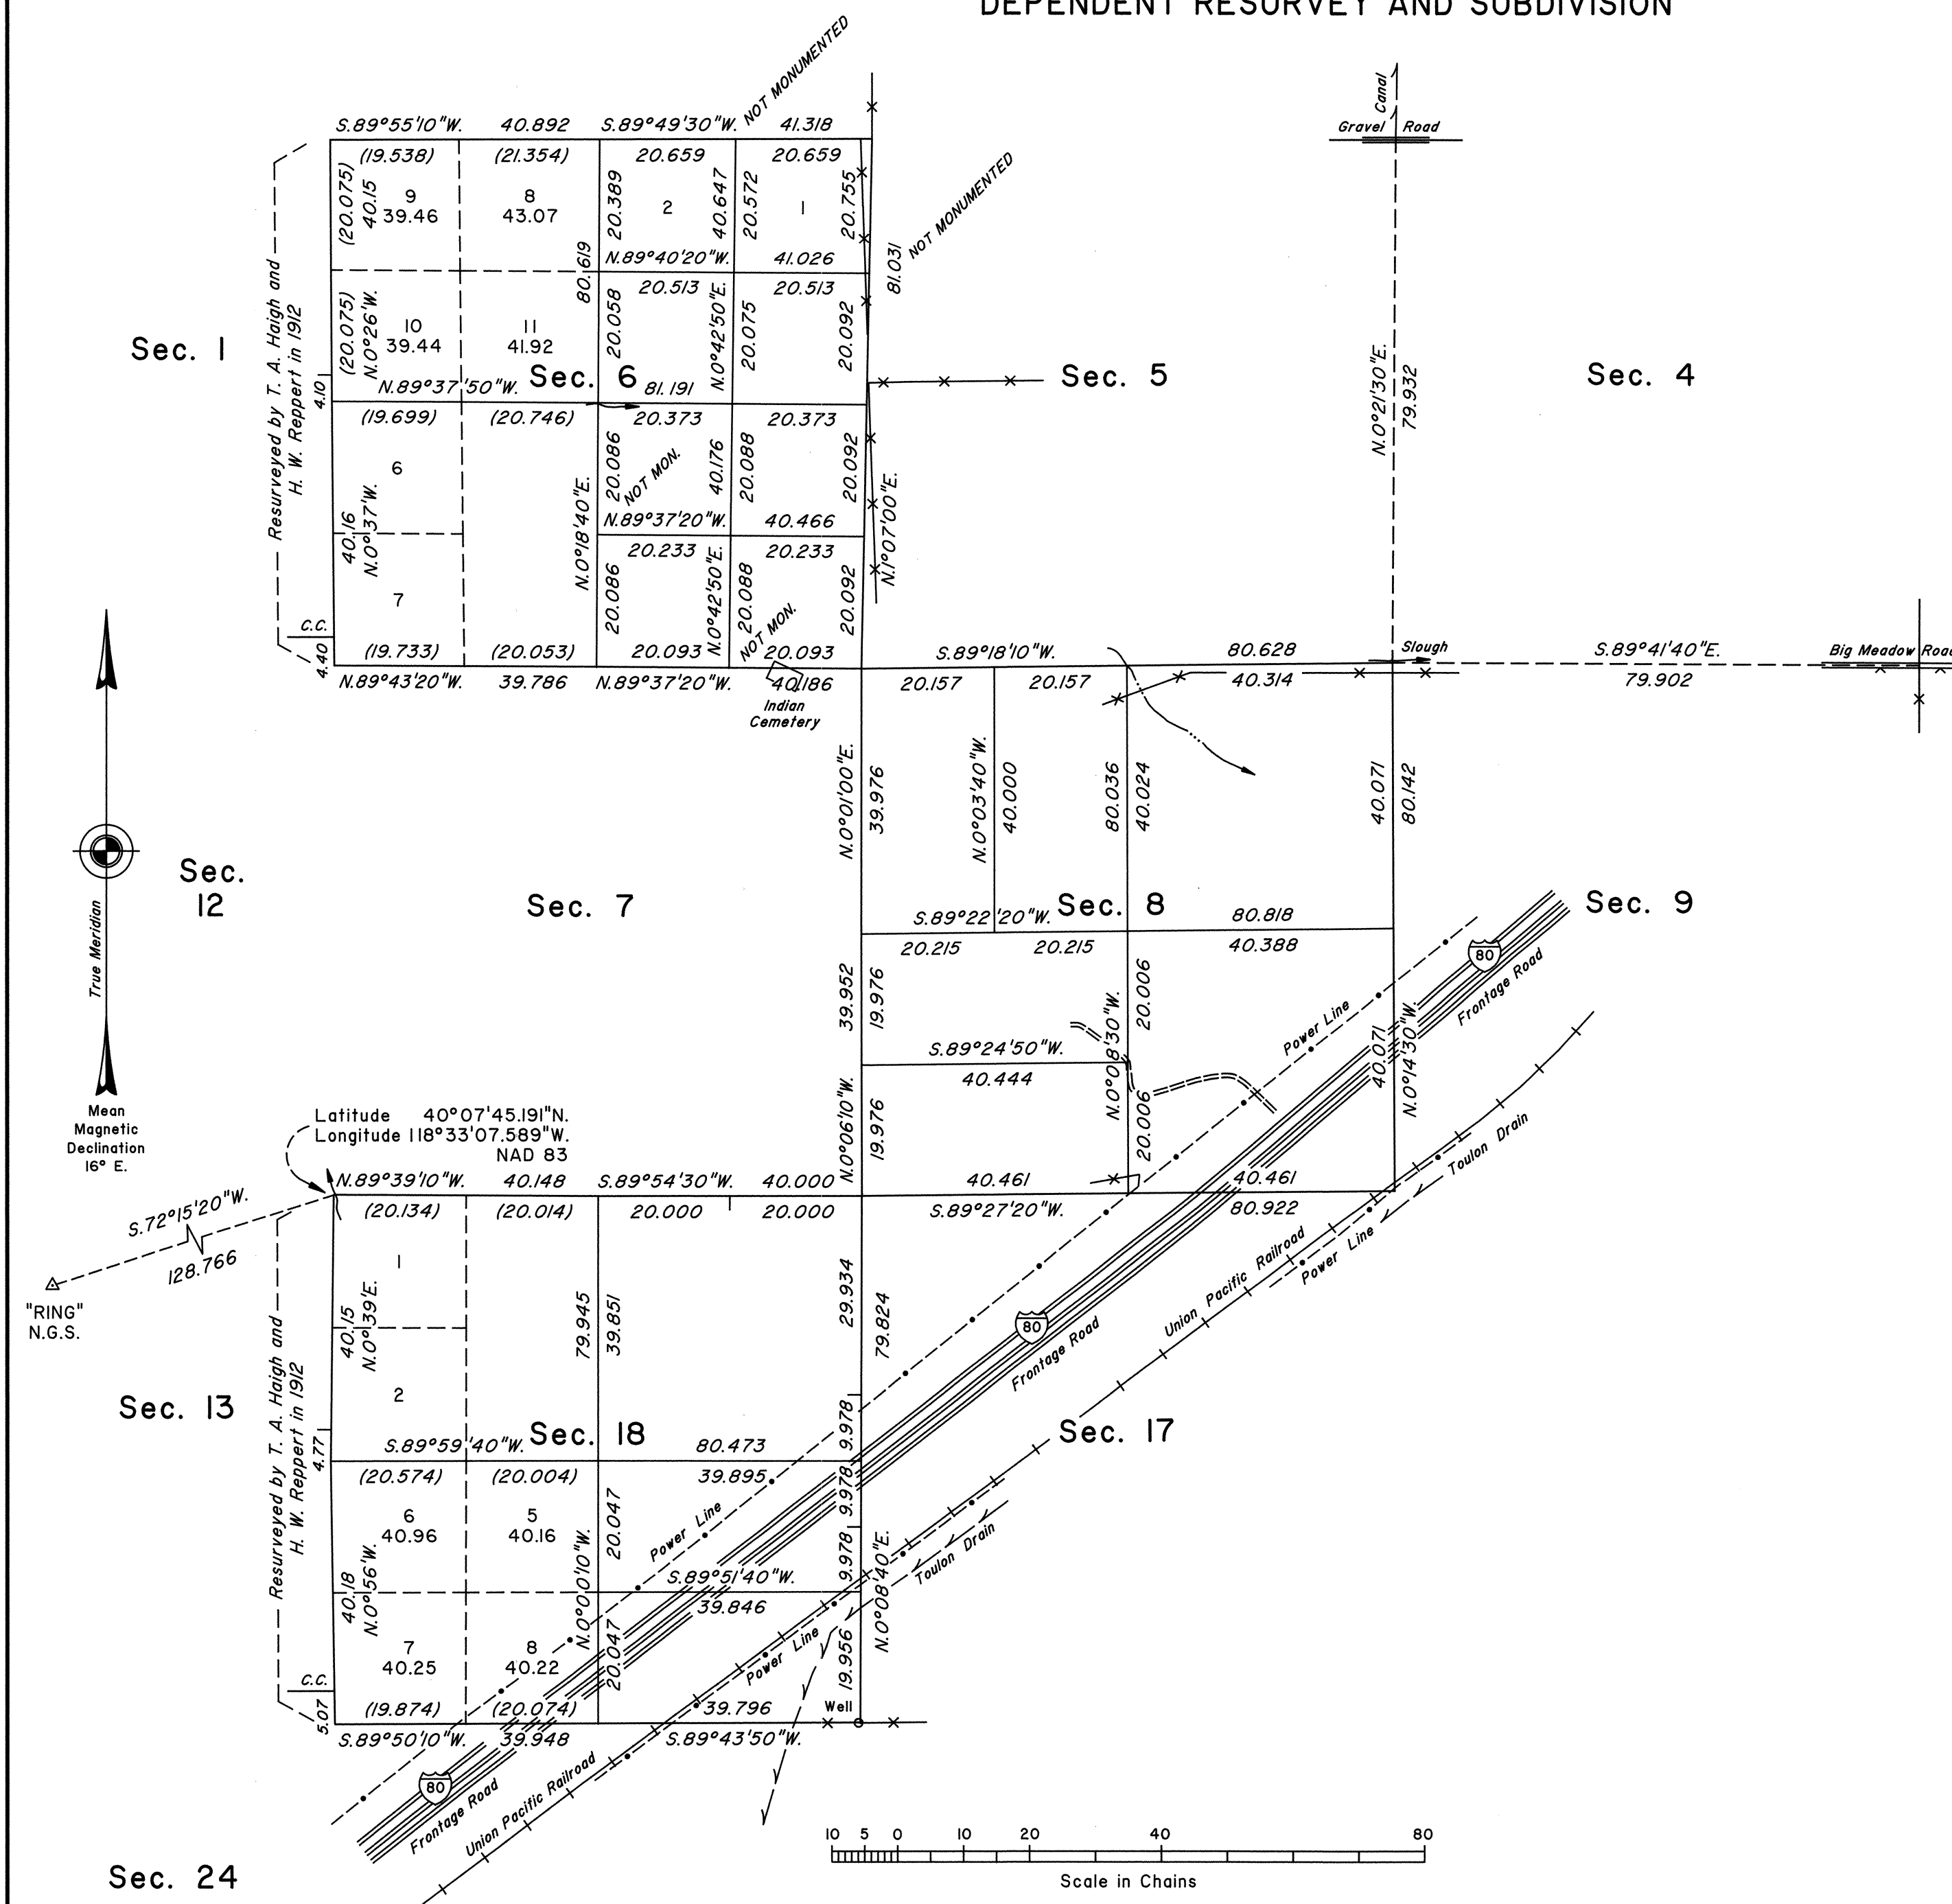

A history of surveys is contained in the field notes.

This plat represents the dependent resurvey of a portion of the north boundary and a portion of the subdivisional lines designed to restore the corners in their true original locations according to the best available evidence, and the subdivision of sections 6, 8 and 18, Township 26 North, Range 31 East, Mount Diablo Meridian, Nevada.

Except as indicated hereon, the lottings and areas are as shown on the plats approved April 17, 1868, March 29, 1878, and April 11, 1914.

Survey executed by Thomas E. Casinger, Cadastral Surveyor, beginning May 17, 1999, and completed June 24, 1999, pursuant to Special Instructions dated May 17, 1999, for Group No. 783, Nevada.

UNITED STATES DEPARTMENT OF THE INTERIOR
BUREAU OF LAND MANAGEMENT

Reno, Nevada September 24, 2002

This plat is strictly conformable to the approved field notes, and the survey, having been correctly executed in accordance with the requirements of law and the regulations of this Bureau, is hereby accepted.

For the Director

Robert M. Casinger

Chief Cadastral Surveyor, Nevada

T.26N., R.31E., M.D.M.