


Township N^o 26N. Range N^o 33E. M^oDiablo Meridian Nevada.

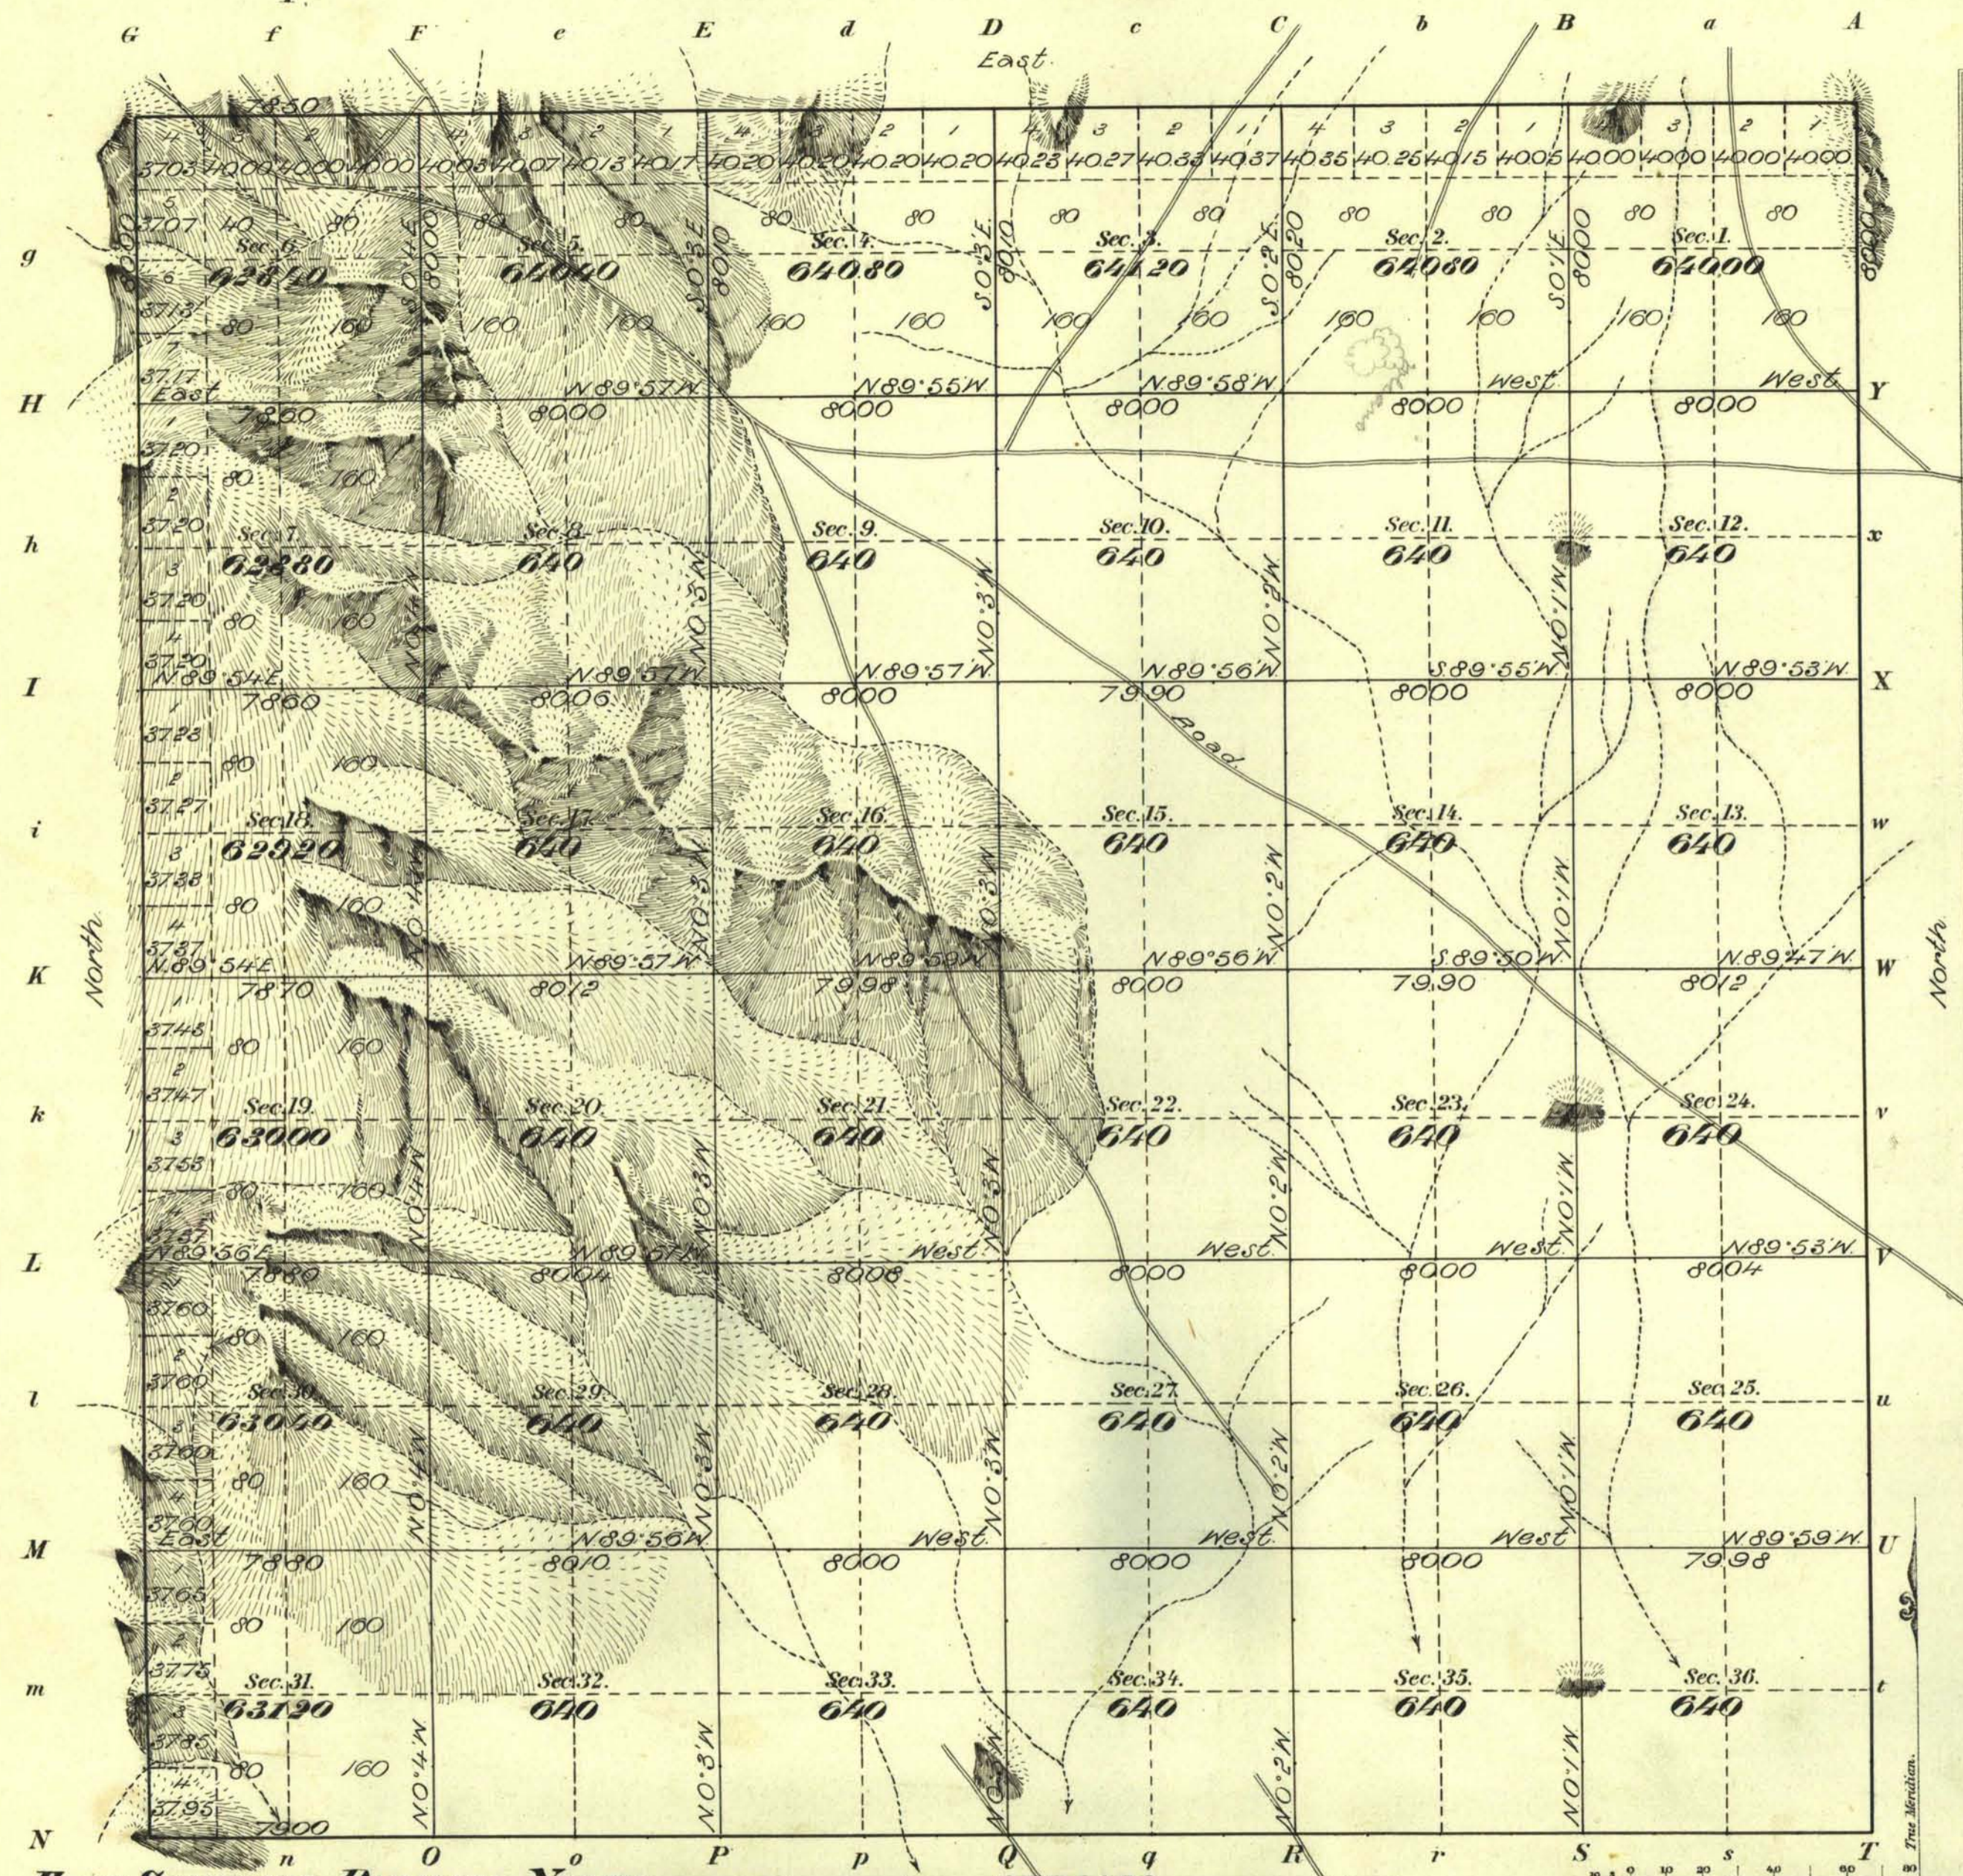

Fifth Standard Parallel North. Total number of Acres 22981.20

Surveys Designated	By Whom Surveyed	Date of Contract	Amount of Surveys Ch ² Lk ²	When Surveyed	N ^o of Contracts
Township lines	F. H. CRISS	MAY 31 st 1900	5 78 50	AUG 10 th 01	224
Subdivisions	"	"	59 74 22	21-25 "	"
5 th Standard Re-Sur	"	"	5 79 00	" 20 "	"
W Boundary	A. J. HATCH	DEC. 21 st 1867	6 00 00	1878	12
E. "	H. B. MAXSON	JUNE 21 st 1893	6 00 00	1893	201

Meanders of

Posts	Courses	Ch ² Lk ²	Posts	Courses	Ch ² Lk ²	Posts	Courses	Ch ² Lk ²

Latitude 40° 05' N.
Longitude 118° 12' 40" W.
Mean Mag Dec 18° 30' E.

Accepted by G. L. Warden, 4th 1904

West RESURVEY
The above Map of Township N^o 26 N. of Range N^o 33 E. M^oDiablo Meridian Nevada is strictly conformable to the field notes of the survey thereof on file in this Office which have been examined and approved.
Surveyor General's Office.
P Reno Nevada November 29th 1902
Matthew Ayle
Surr^y Genl