
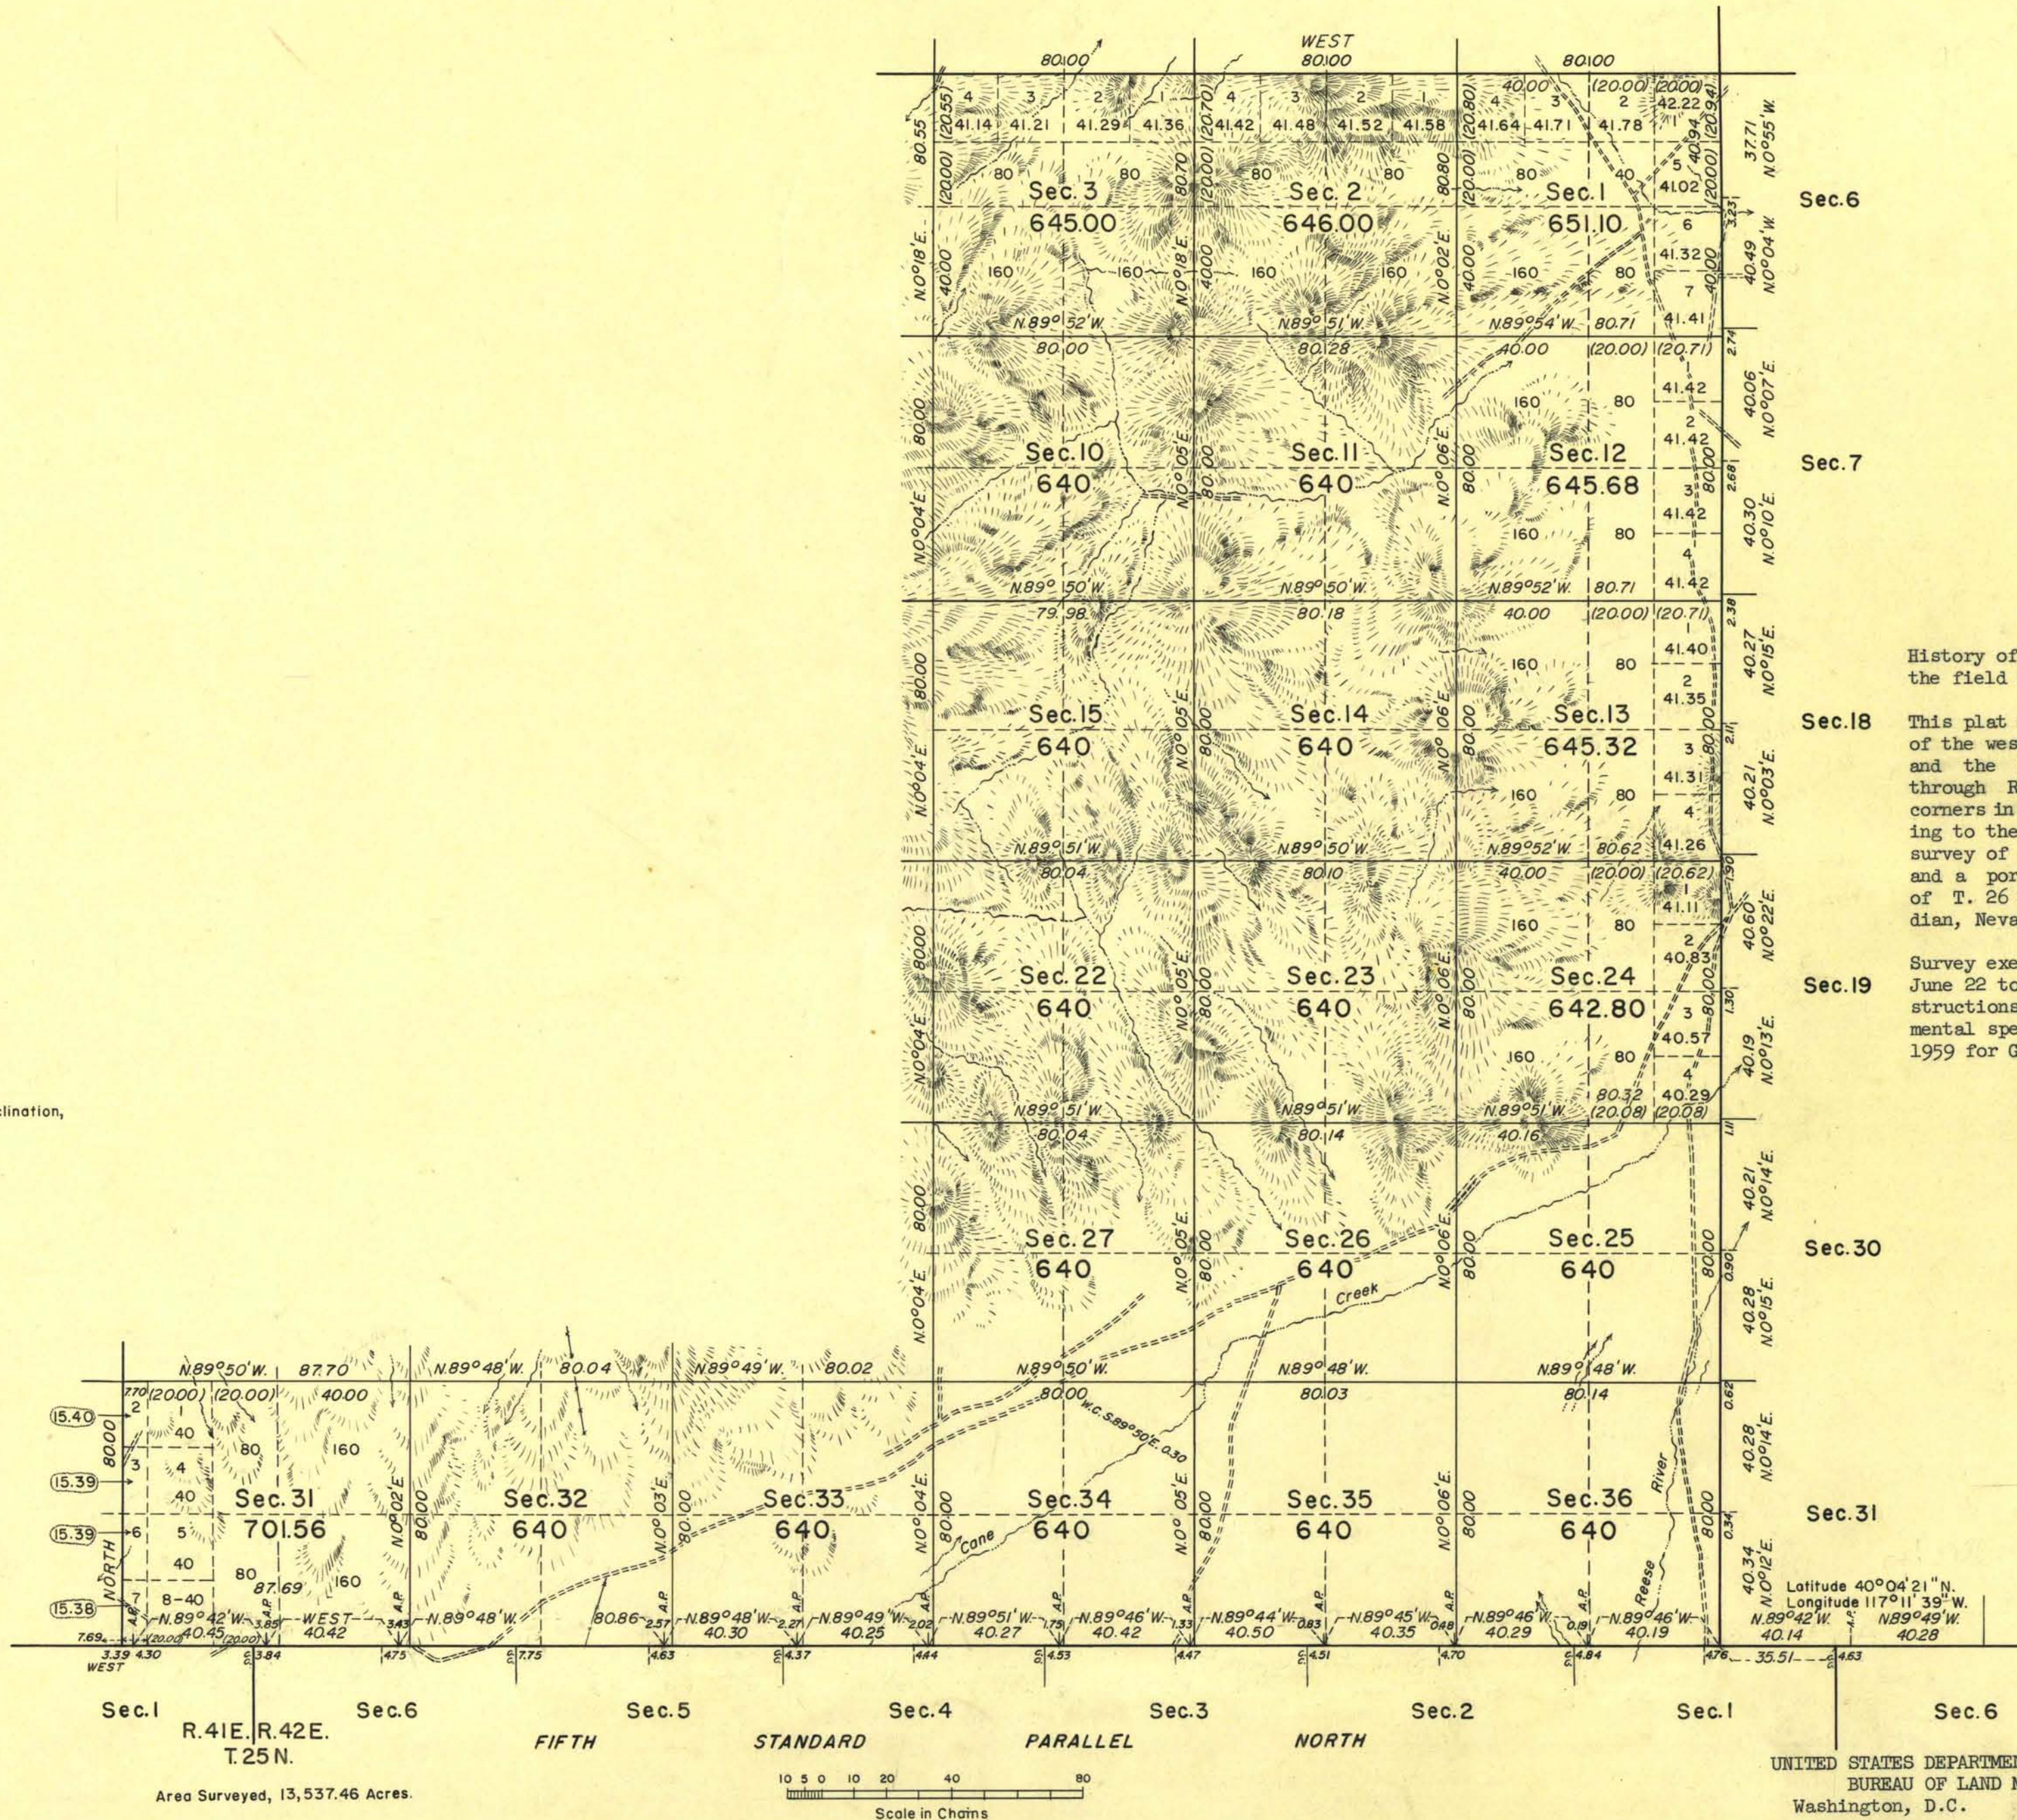


TOWNSHIP 26 NORTH, RANGE 42 EAST, OF THE MOUNT DIABLO MERIDIAN, NEVADA.

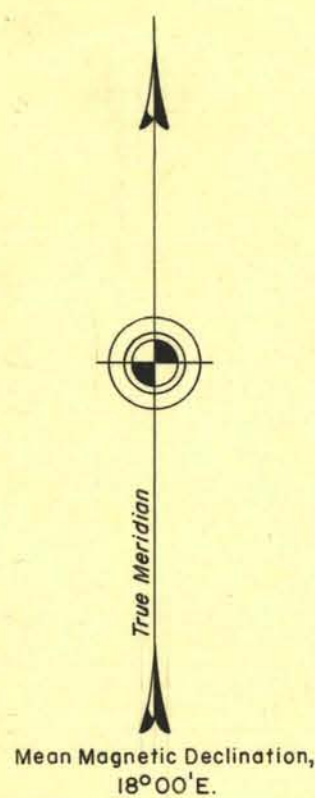

History of earlier surveys is contained in the field notes.

This plat represents a dependent resurvey of the west boundary of T. 26 N., R. 43 E., and the Fifth Standard Parallel North through R. 42 E., designed to restore the corners in their original locations according to the best available evidence, and the survey of a portion of the north boundary and a portion of the subdivisional lines of T. 26 N., R. 42 E., Mount Diablo Meridian, Nevada.

Survey executed by Woodrow H. Sylvester, June 22 to July 21, 1959 under special instructions dated May 1, 1959 and supplemental special instructions dated July 30, 1959 for Group 379, Nevada.

UNITED STATES DEPARTMENT OF THE INTERIOR
BUREAU OF LAND MANAGEMENT
Washington, D.C. June 21, 1961

This plat is strictly conformable to the approved field notes, and the survey, having been correctly executed in accordance with the requirements of law and the regulations of this Bureau, is hereby accepted.

For the Director

Donald C. Clement
Cadastral Engineering Staff Officer

1429-B

T26N, R42E