


Township N^o 26 North

Range N^o 50 East

Mount Diablo Meridian

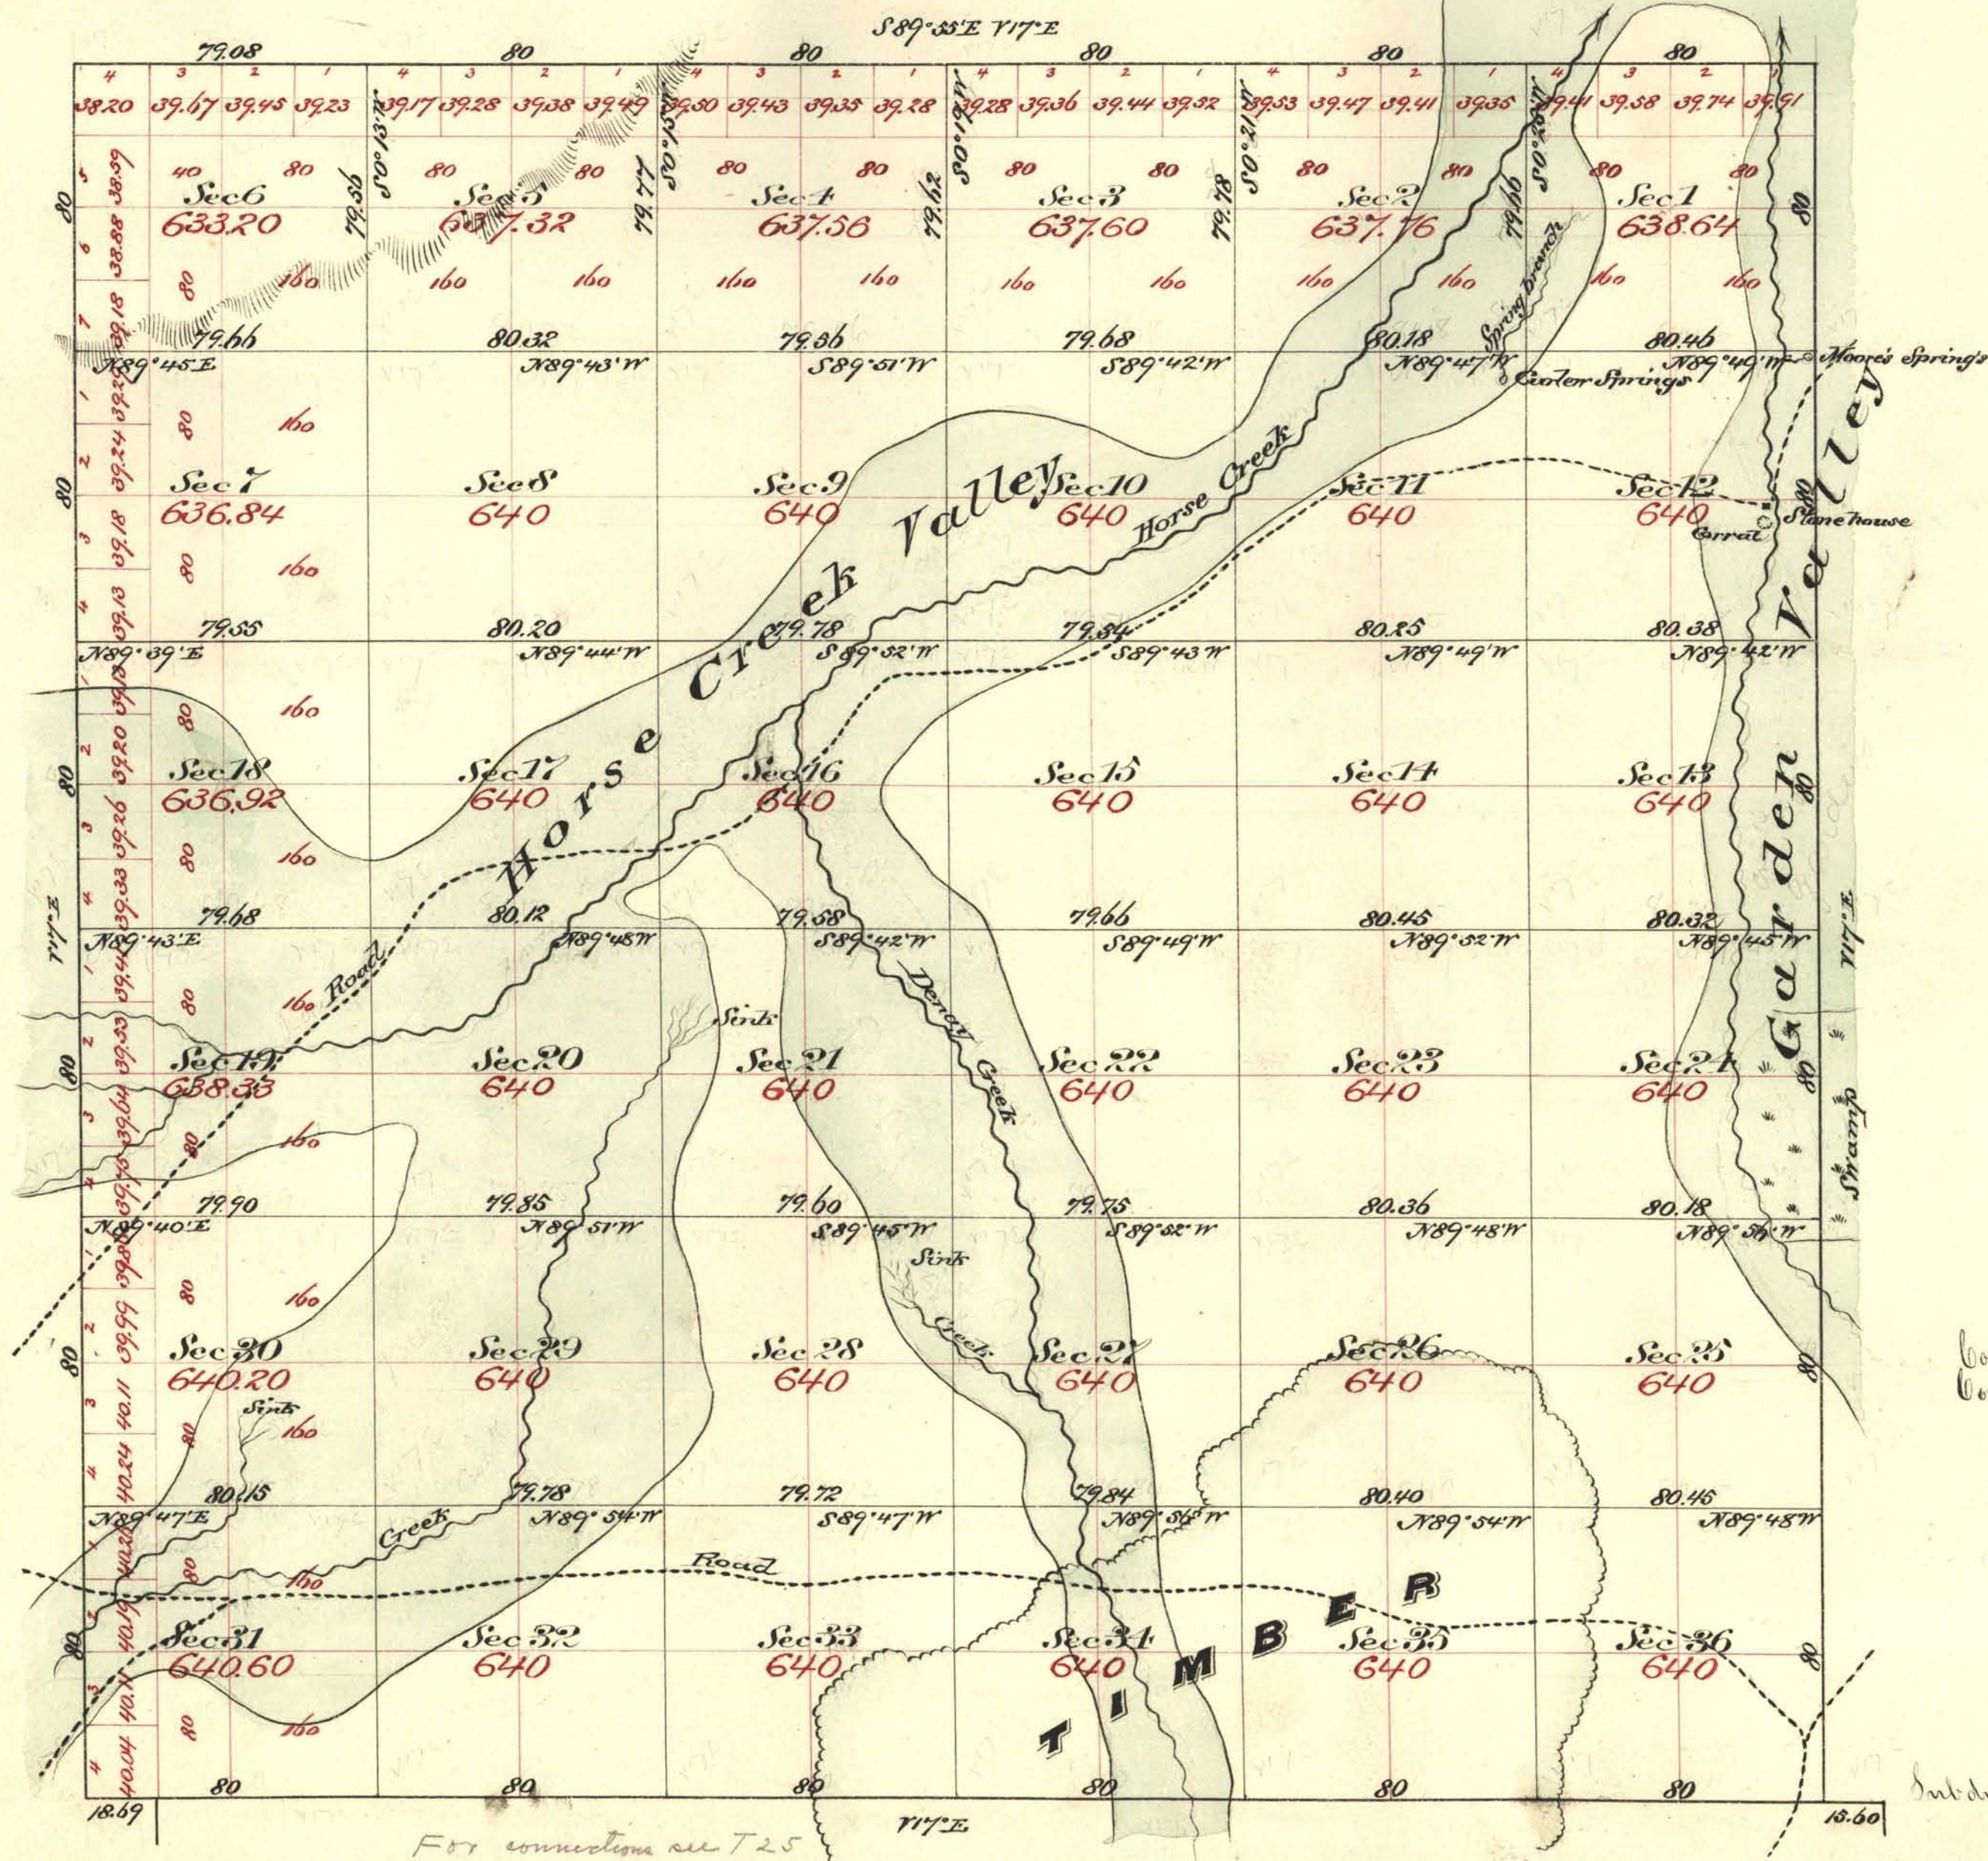

Aggregate Area of Public Land Surveyed 23,014.97 Ac.

Commenced March 25th 1879
Completed April 2nd "

Subdivision lines not otherwise noted run Variation 17° East.

Surreys designated	By whom surveyed	Date of Contract	Ant. of Survey	When Surveyed	N ^o Com.
Township lines	Barker & Bridges	Jan. 4 th 1879	23-79-08	1879	86'
Subdivisions	"	" " "	59-77-74	March & April	"

The above plat of Township N^o 26 North Range N^o 50 East Mount Diablo Meridian is strictly conformable to the field notes of the surveys thereof on file in this office which have been examined and approved
U.S. Surv. Genl. Office
Virginia City Nev. 11
May 13th 1879

C. S. Davis
U.S. Surv. Genl. No.