


TOWNSHIP 26 NORTH, RANGE 51 EAST, OF THE MOUNT DIABLO MERIDIAN, NEVADA

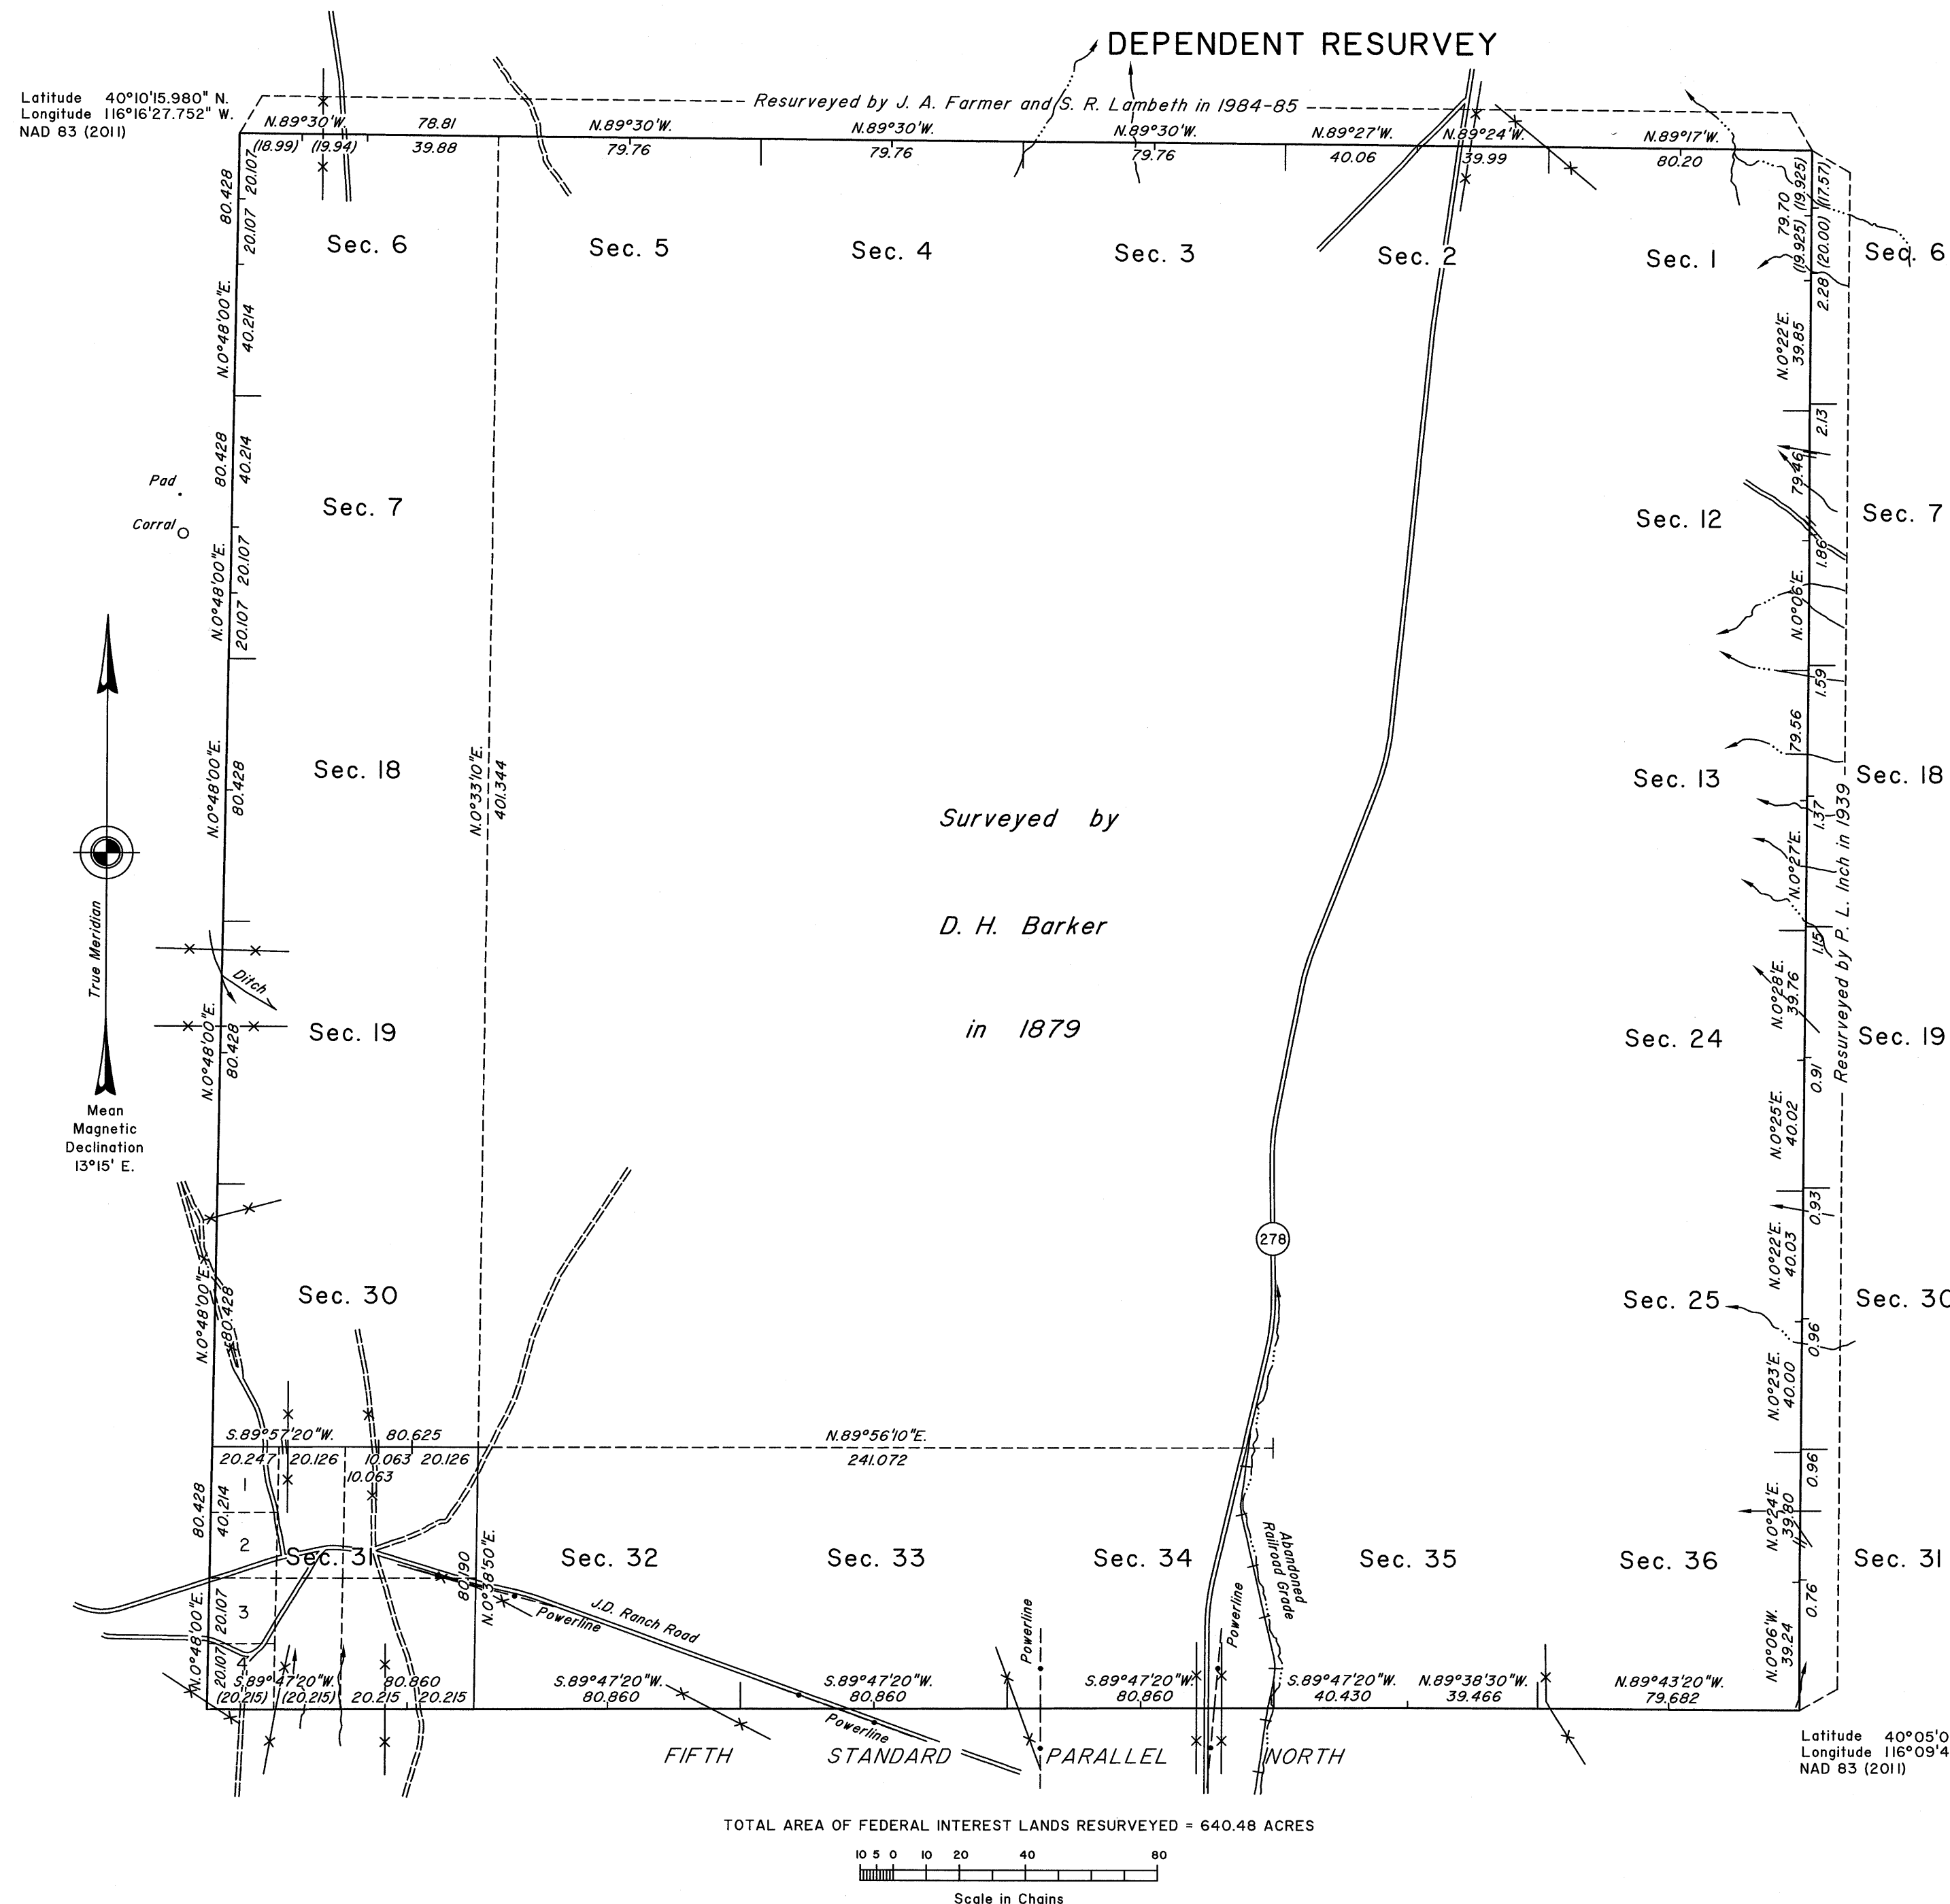

A history of surveys is contained in the field notes.

This plat represents the dependent resurvey of the Fifth Standard Parallel North through Range 51 East, the west boundary and a portion of the subdivisional lines, designed to restore the corners in their true original locations, according to the best available evidence, Township 26 North, Range 51 East, Mount Diablo Meridian, Nevada.

Except as indicated hereon, the lottings and areas are as shown on the plat approved May 13, 1879.

Survey executed by Brandon G. Courtright, Cadastral Surveyor, beginning October 10, 2012 and completed November 14, 2012, pursuant to Special Instructions dated October 2, 2012, and Supplemental Special Instructions dated November 1, 2012, for Group No. 918, Nevada.

UNITED STATES DEPARTMENT OF THE INTERIOR
BUREAU OF LAND MANAGEMENT

Reno, Nevada February 14, 2013

This plat is strictly conformable to the approved field notes, and the survey, having been correctly executed in accordance with the requirements of law and the regulations of this Bureau, is hereby accepted.

For the Director

Chief Cadastral Surveyor for Nevada