


DEC 14 1953

A.M. 7 8 9 10 11 12 1 2 3 4 5 6 P.M.

TOWNSHIP 26 NORTH, RANGE 52 EAST, MT. DIABLO MERIDIAN, NEVADA

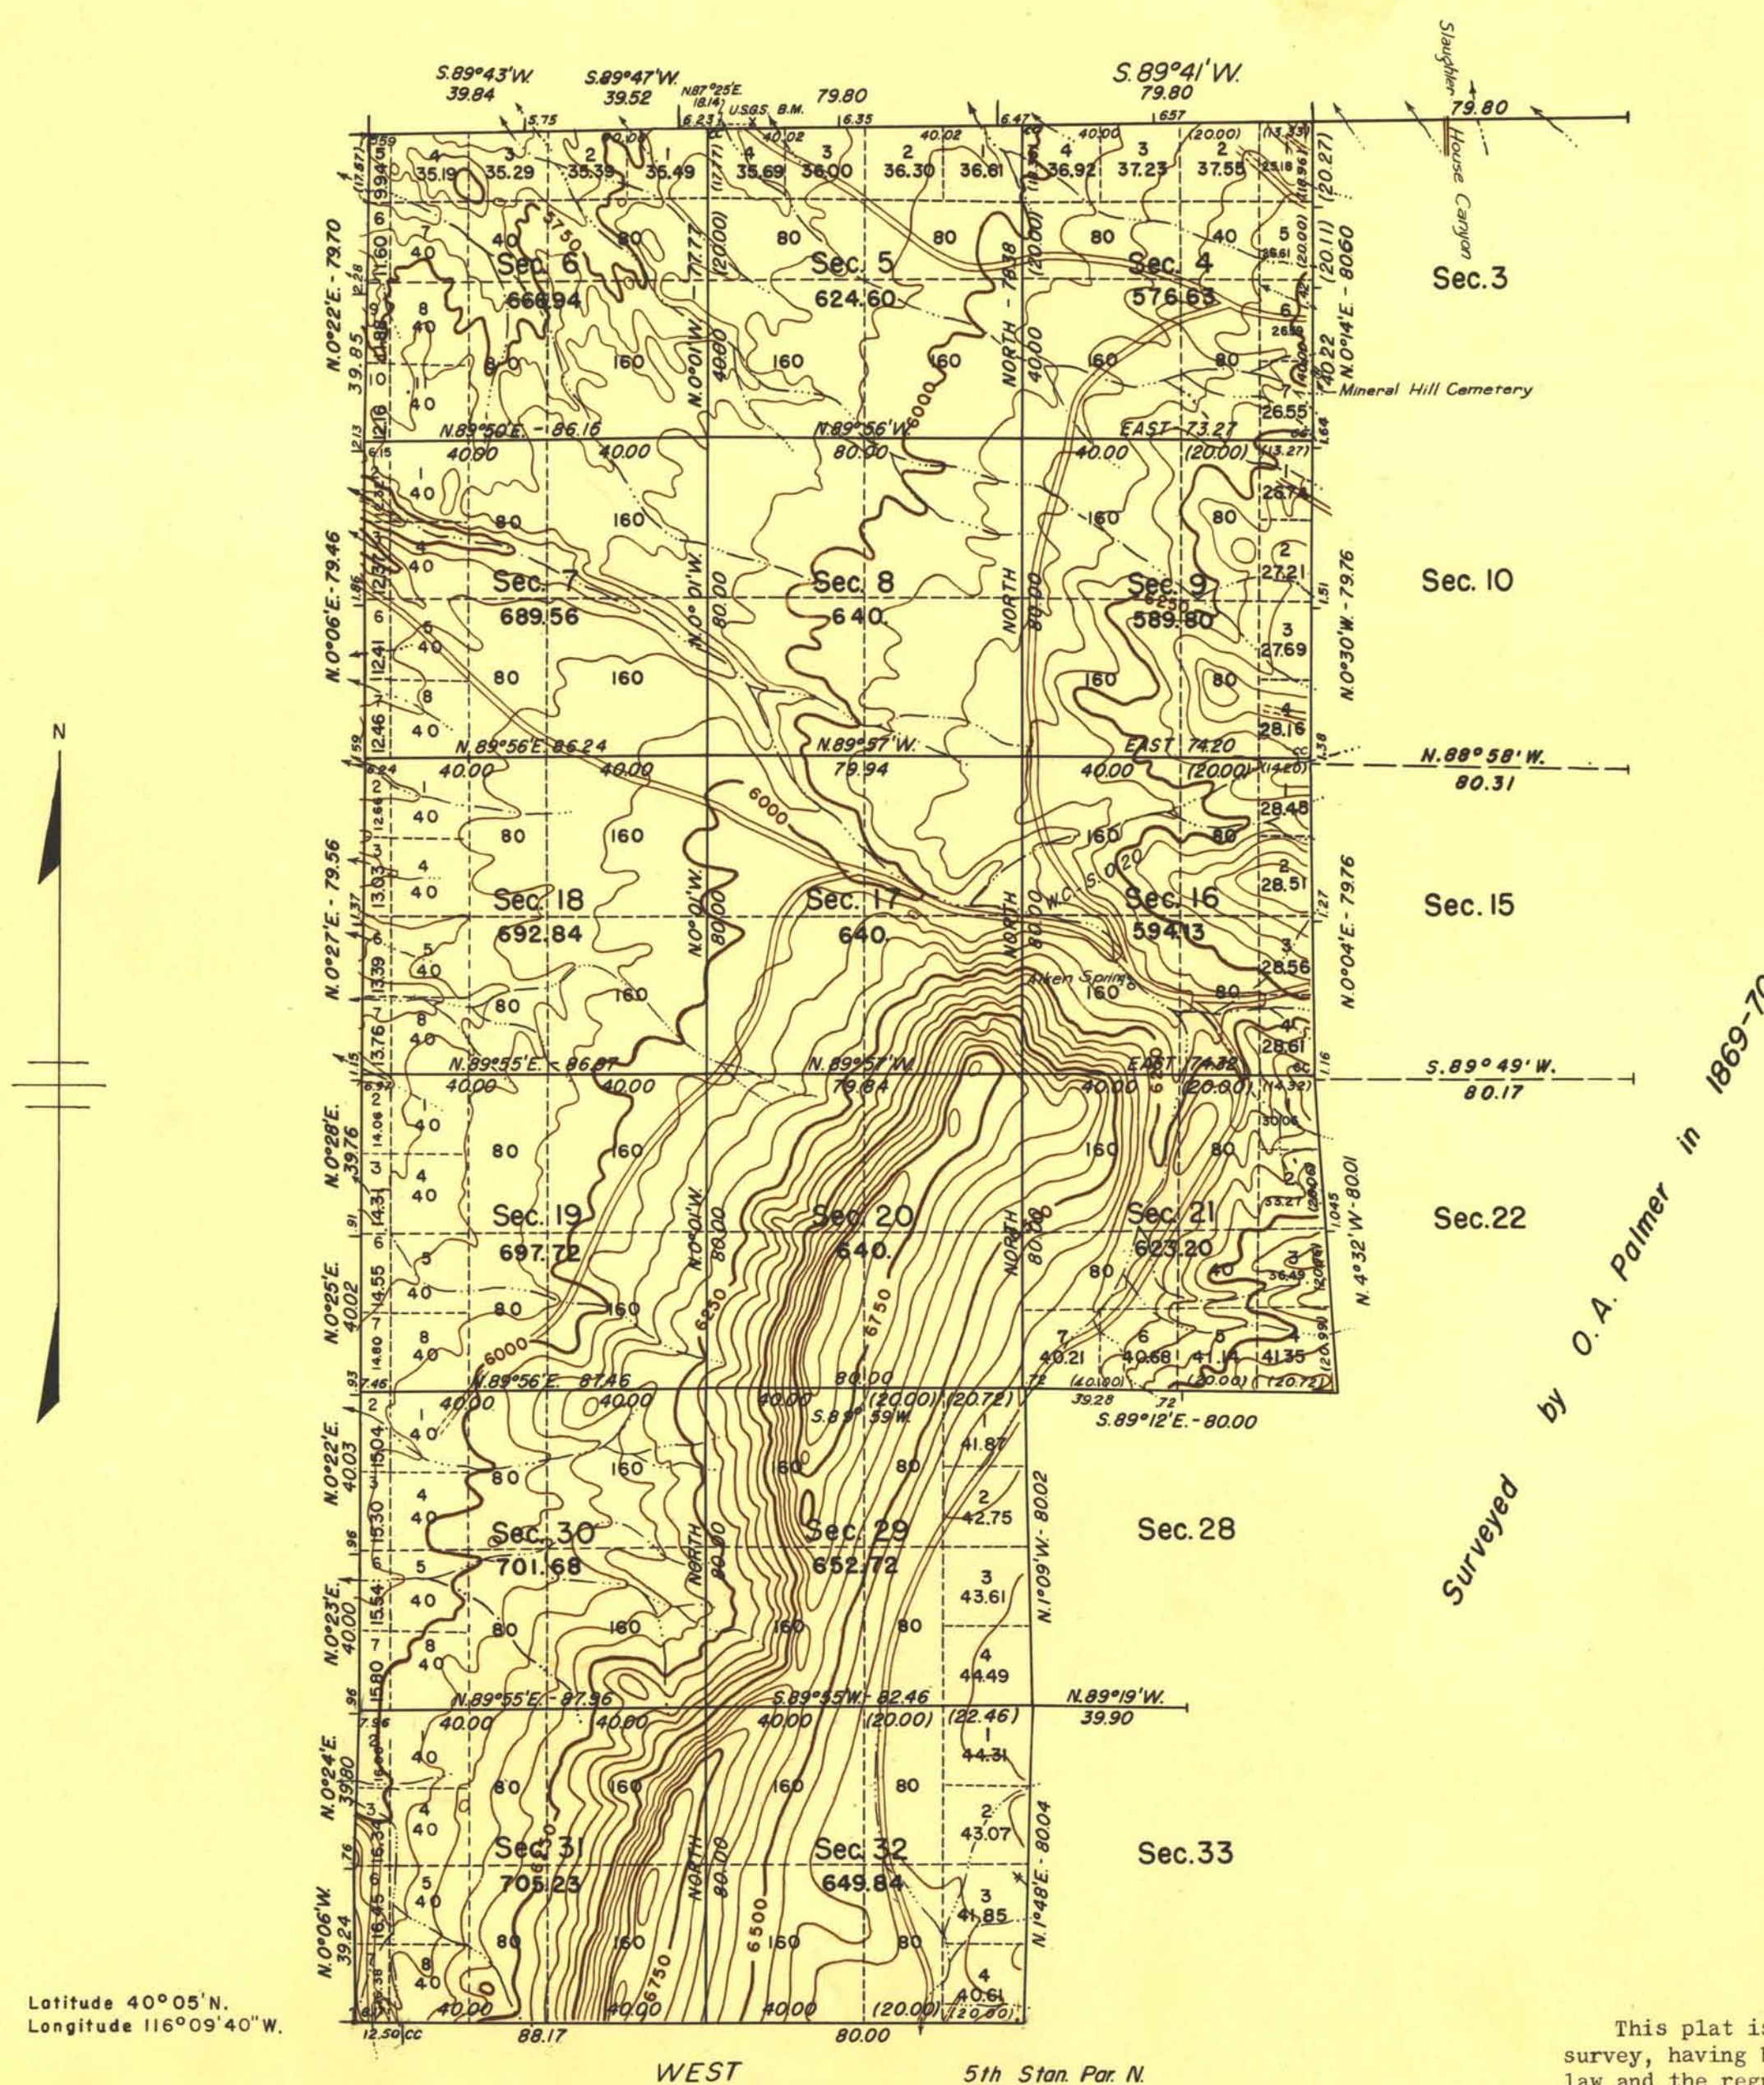

This plat represents a retracement and reestablishment of portions of the original township boundary and subdivisional lines, and the survey of the remaining subdivisional lines to complete the township.

Survey executed by Philip L. Inch, Cadastral Engineer, October 11 to November 16, 1939, under Special Instructions for Group 201 Nevada, dated May 16, 1936.

Relief shown by contours at 50 foot intervals, taken from the Mineral Hill Quadrangle Sheet, 1943 edition, U. S. Geological Survey.

UNITED STATES DEPARTMENT OF THE INTERIOR
BUREAU OF LAND MANAGEMENT
Washington, D. C., October 15, 1953

This plat is strictly conformable to the approved field notes, and the survey, having been correctly executed in accordance with the requirements of law and the regulations of this Bureau, is hereby accepted.

For the Director

Donald S. Clement

Assistant Chief, Division of
Cadastral Engineering

2025A

T. 26 N., R. 52 E.