


DEC 14 1953

A.M.
7 8 9 10 11 12 1 2 3 4 5 6

TOWNSHIP 26 NORTH, RANGE 53 EAST, MOUNT DIABLO MERIDIAN, NEVADA.

DEPENDENT RESURVEY & SURVEY

LATITUDE 40°10'N.
LONGITUDE 116°04'W

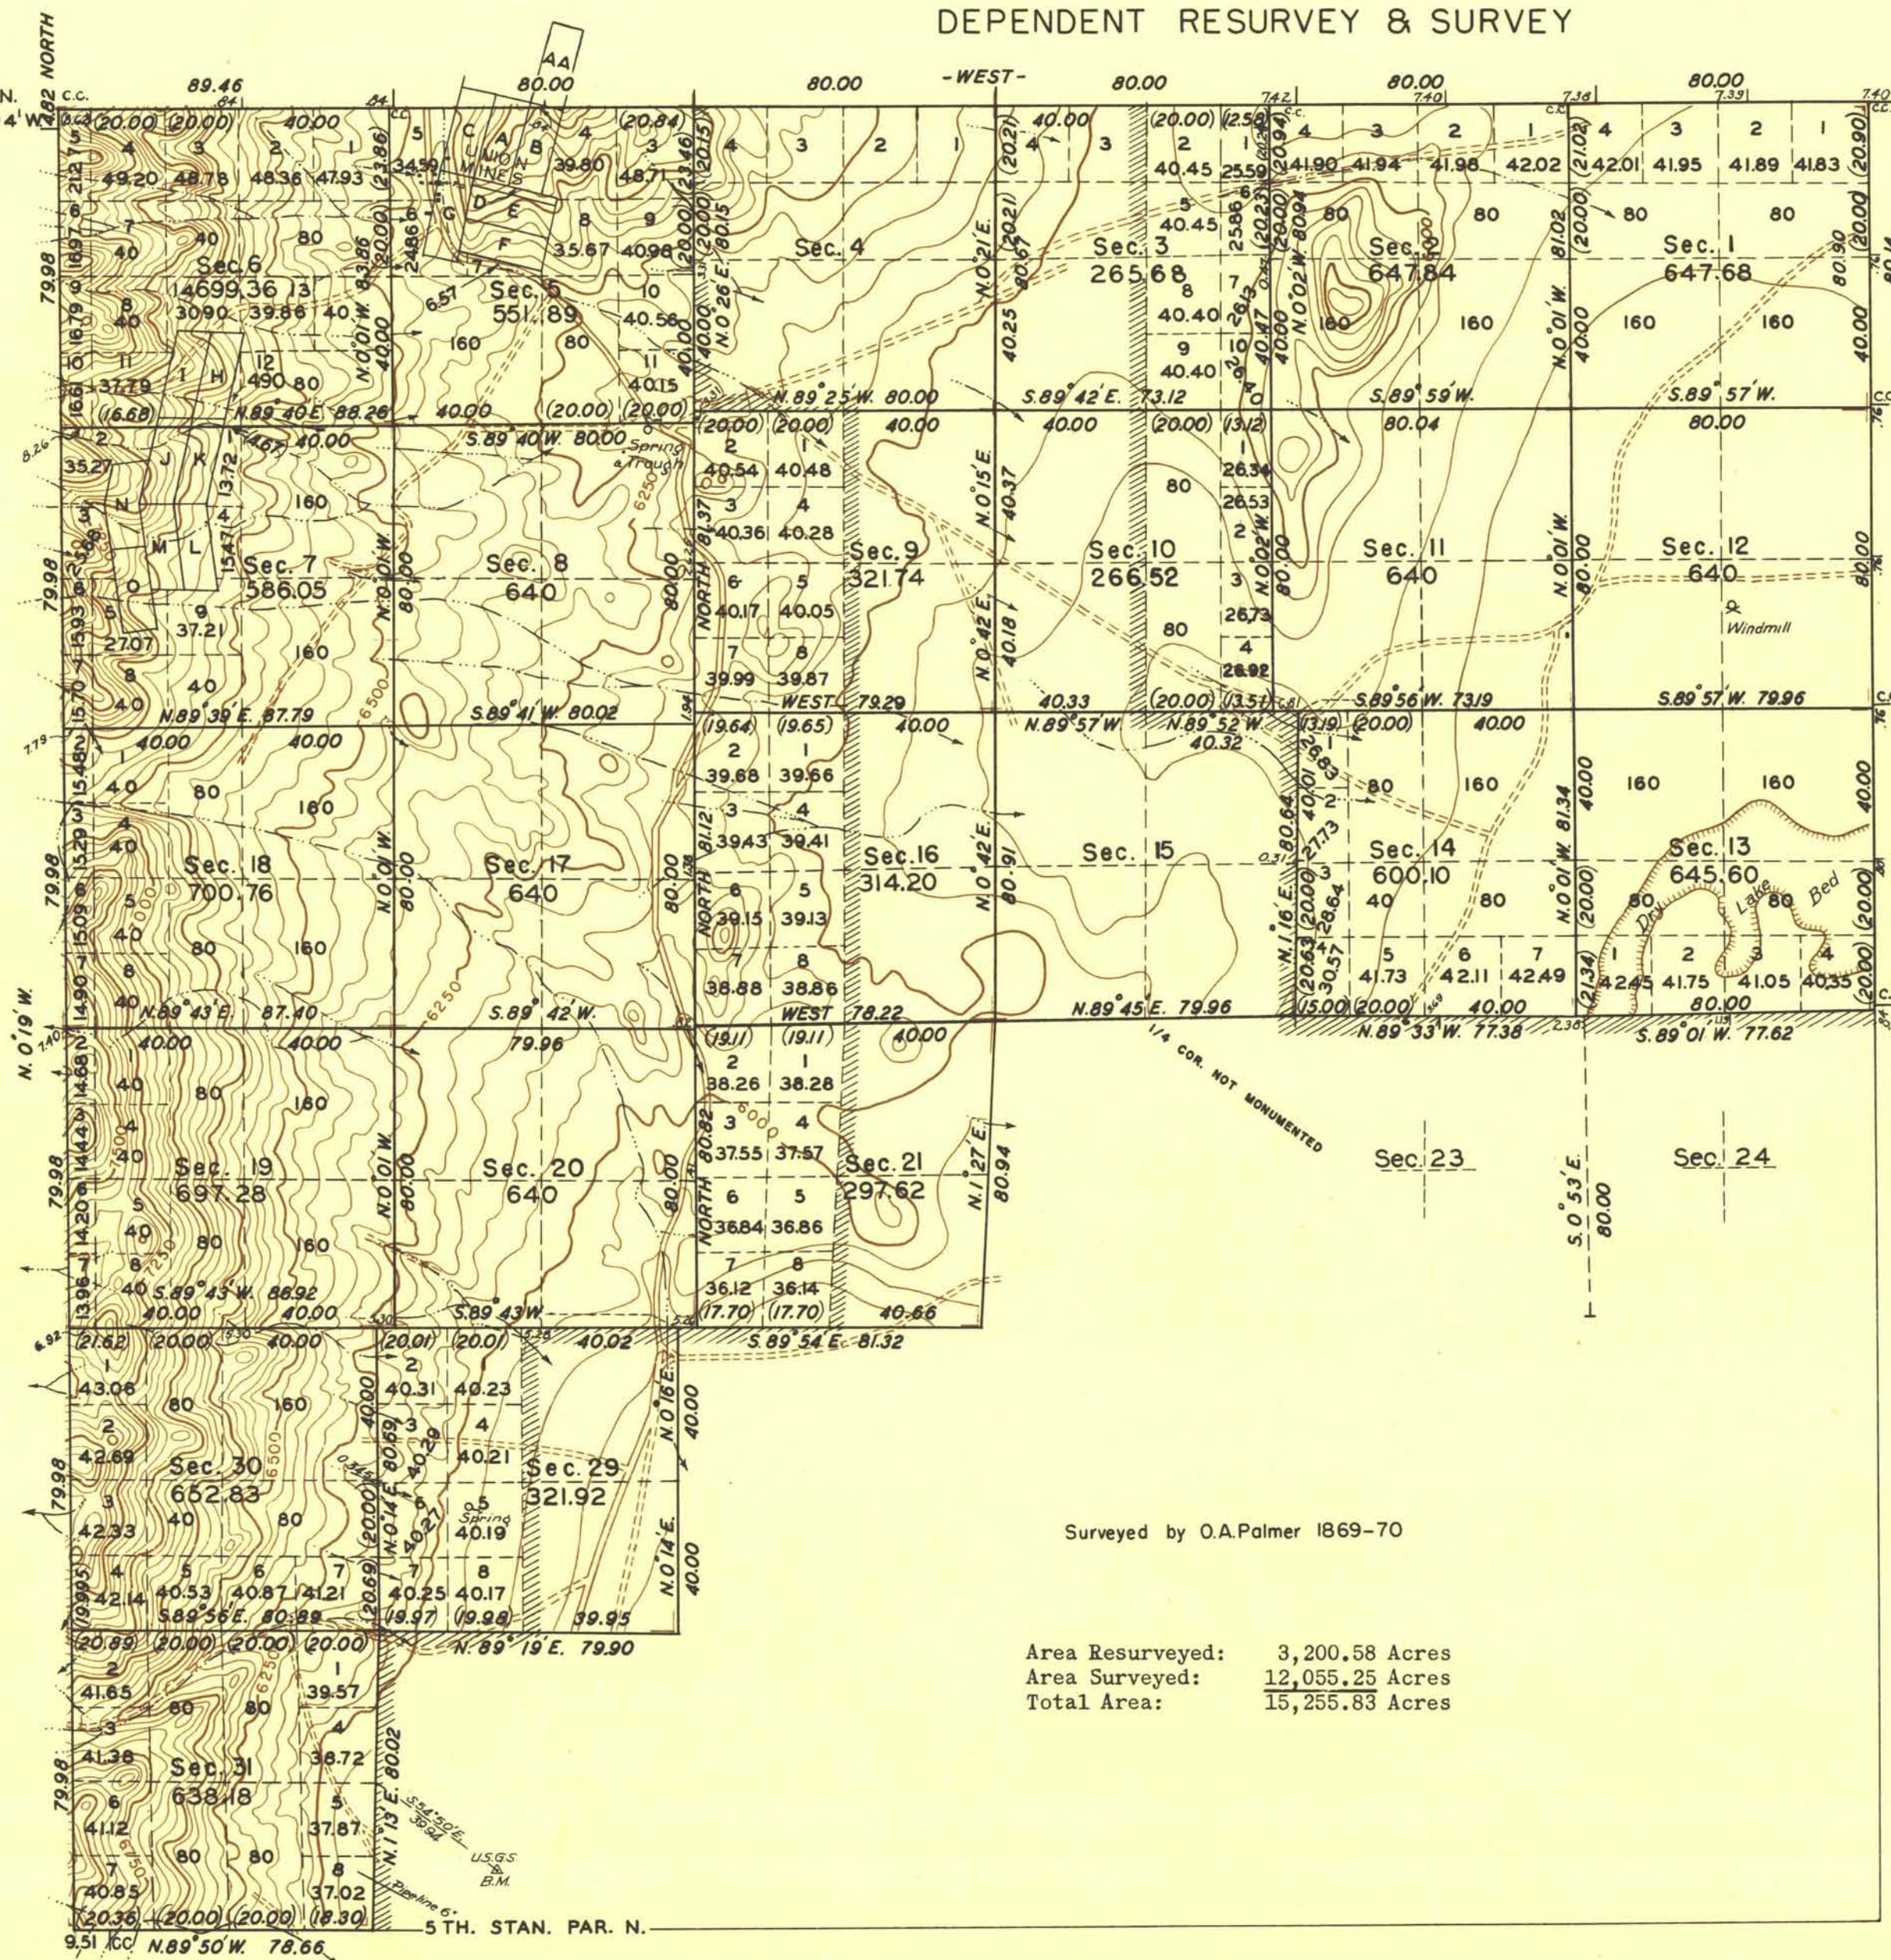

Surveyed by O.A. Palmer 1869-70

Area Resurveyed: 3,200.58 Acres
Area Surveyed: 12,055.25 Acres
Total Area: 15,255.83 Acres

PATENTED MINING CLAIMS

A	1882 amd.	Bell Lindsey
AA	4705	Sunnyside No. 2
B	"	Snowflake
C	"	Bell Extension
D	"	Lily Fraction
E	"	Lily
F	"	Lily No. 2
G	"	Rye Grass
H	4640	Elmer W. Mulford
I	"	Louise A. Mulford
J	"	Berthald F. Bertram
K	"	Hannah Lesem
L	"	Frederick P. Smith
M	"	Alice W. Smith
N	"	Emily Bertram
O	"	Arthur T. Waterfall

This plat represents a retracement and reestablishment of portions of the original township boundary and subdivisional lines, and the survey of the subdivisional lines to complete the township.

Survey executed by Philip L. Inch, Cadastral Engineer, September 6 to October 16, 1939, under Special Instructions for Group 201 Nevada, dated May 16, 1936.

Relief shown by contours at 50 foot intervals based upon Mineral Hill and Jiggs Quadrangle Sheets, U. S. Geological Survey.

Scale in chains
10 20 40 80

UNITED STATES DEPARTMENT OF THE INTERIOR
BUREAU OF LAND MANAGEMENT
Washington, D. C., October 15, 1953

This plat is strictly conformable to the approved field notes, and the survey, having been correctly executed in accordance with the requirements of law and the regulations of this Bureau, is hereby accepted.

For the Director

Ronald B. Climer

Assistant Chief, Division of
Cadastral Engineering

2089A

T. 26 N., R. 53 E.