

ORIGINAL


RECEIVED
Bur of Land Management

10:00
A. M. AUG 11 1977

NEVADA STATE OFFICE
RENO, NEVADA

OFFICIALLY FILED
NEVADA STATE OFFICE
10:00 a.m. May 25, 1977

TOWNSHIP 26 NORTH, RANGE 53 EAST, OF THE MOUNT DIABLO MERIDIAN, NEVADA
SUPPLEMENTAL PLAT OF SECTION 31

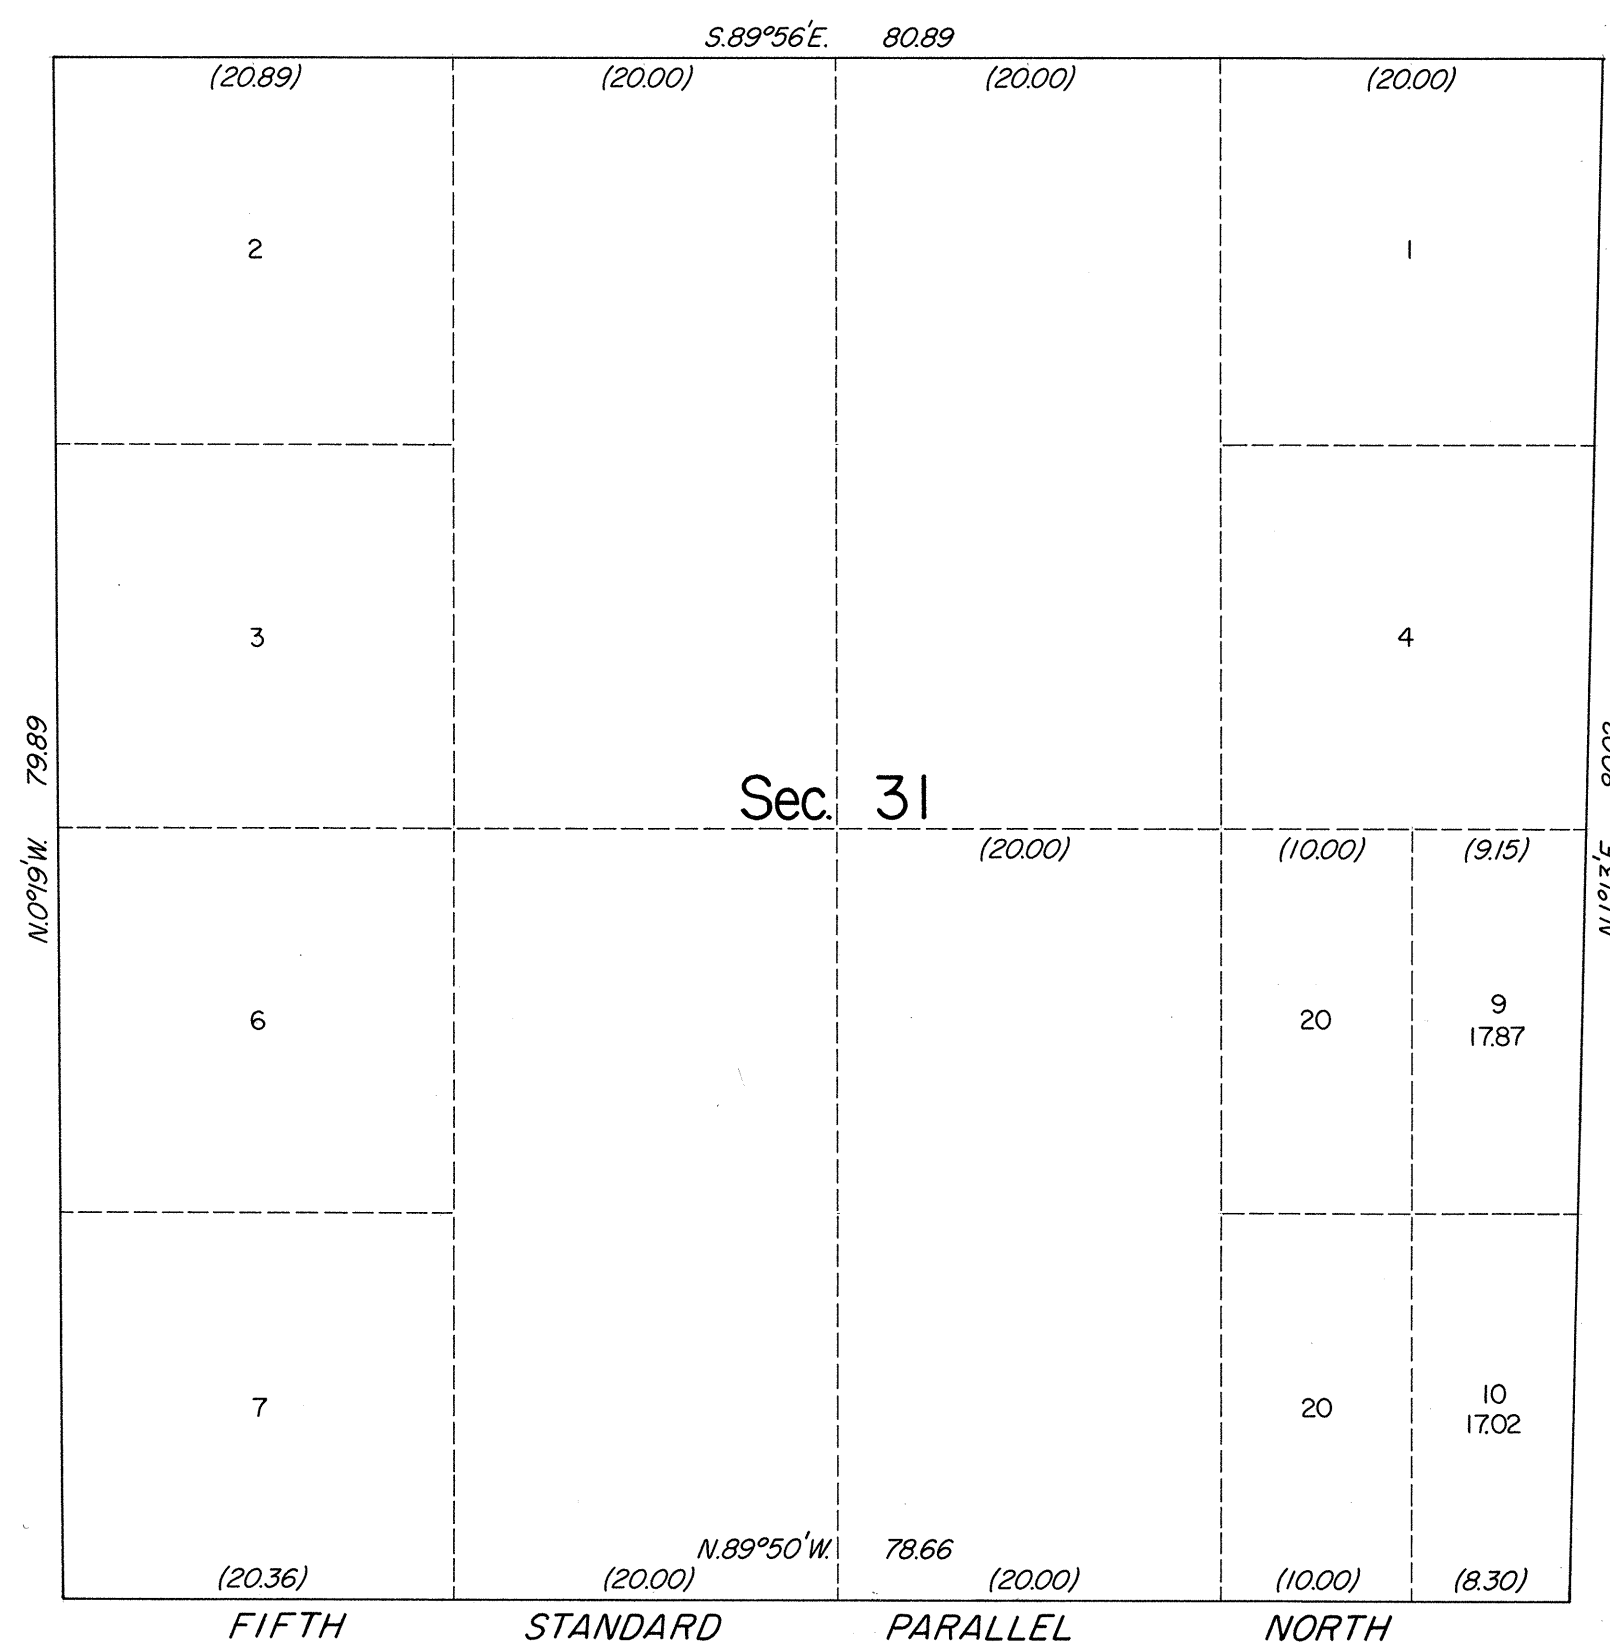

This plat showing a subdivision of original lots 5 and 8, section 31, T. 26 N., R. 53 E., Mount Diablo Meridian, Nevada, is based on the plat of T. 26 N., R. 53 E., accepted October 15, 1953.

UNITED STATES DEPARTMENT OF THE INTERIOR
BUREAU OF LAND MANAGEMENT
Washington, D.C. May 10, 1977

This plat, showing amended lottings, is based upon the official records, and having been correctly prepared in accordance with the regulations of this Bureau, is hereby accepted.

For the Director

Roger T. Barron

Acting Chief, Division of Cadastral Survey

