


TOWNSHIP N° 26 NORTH, RANGE N° 54 EAST, OF THE MOUNT DIABLO MERIDIAN, NEVADA.

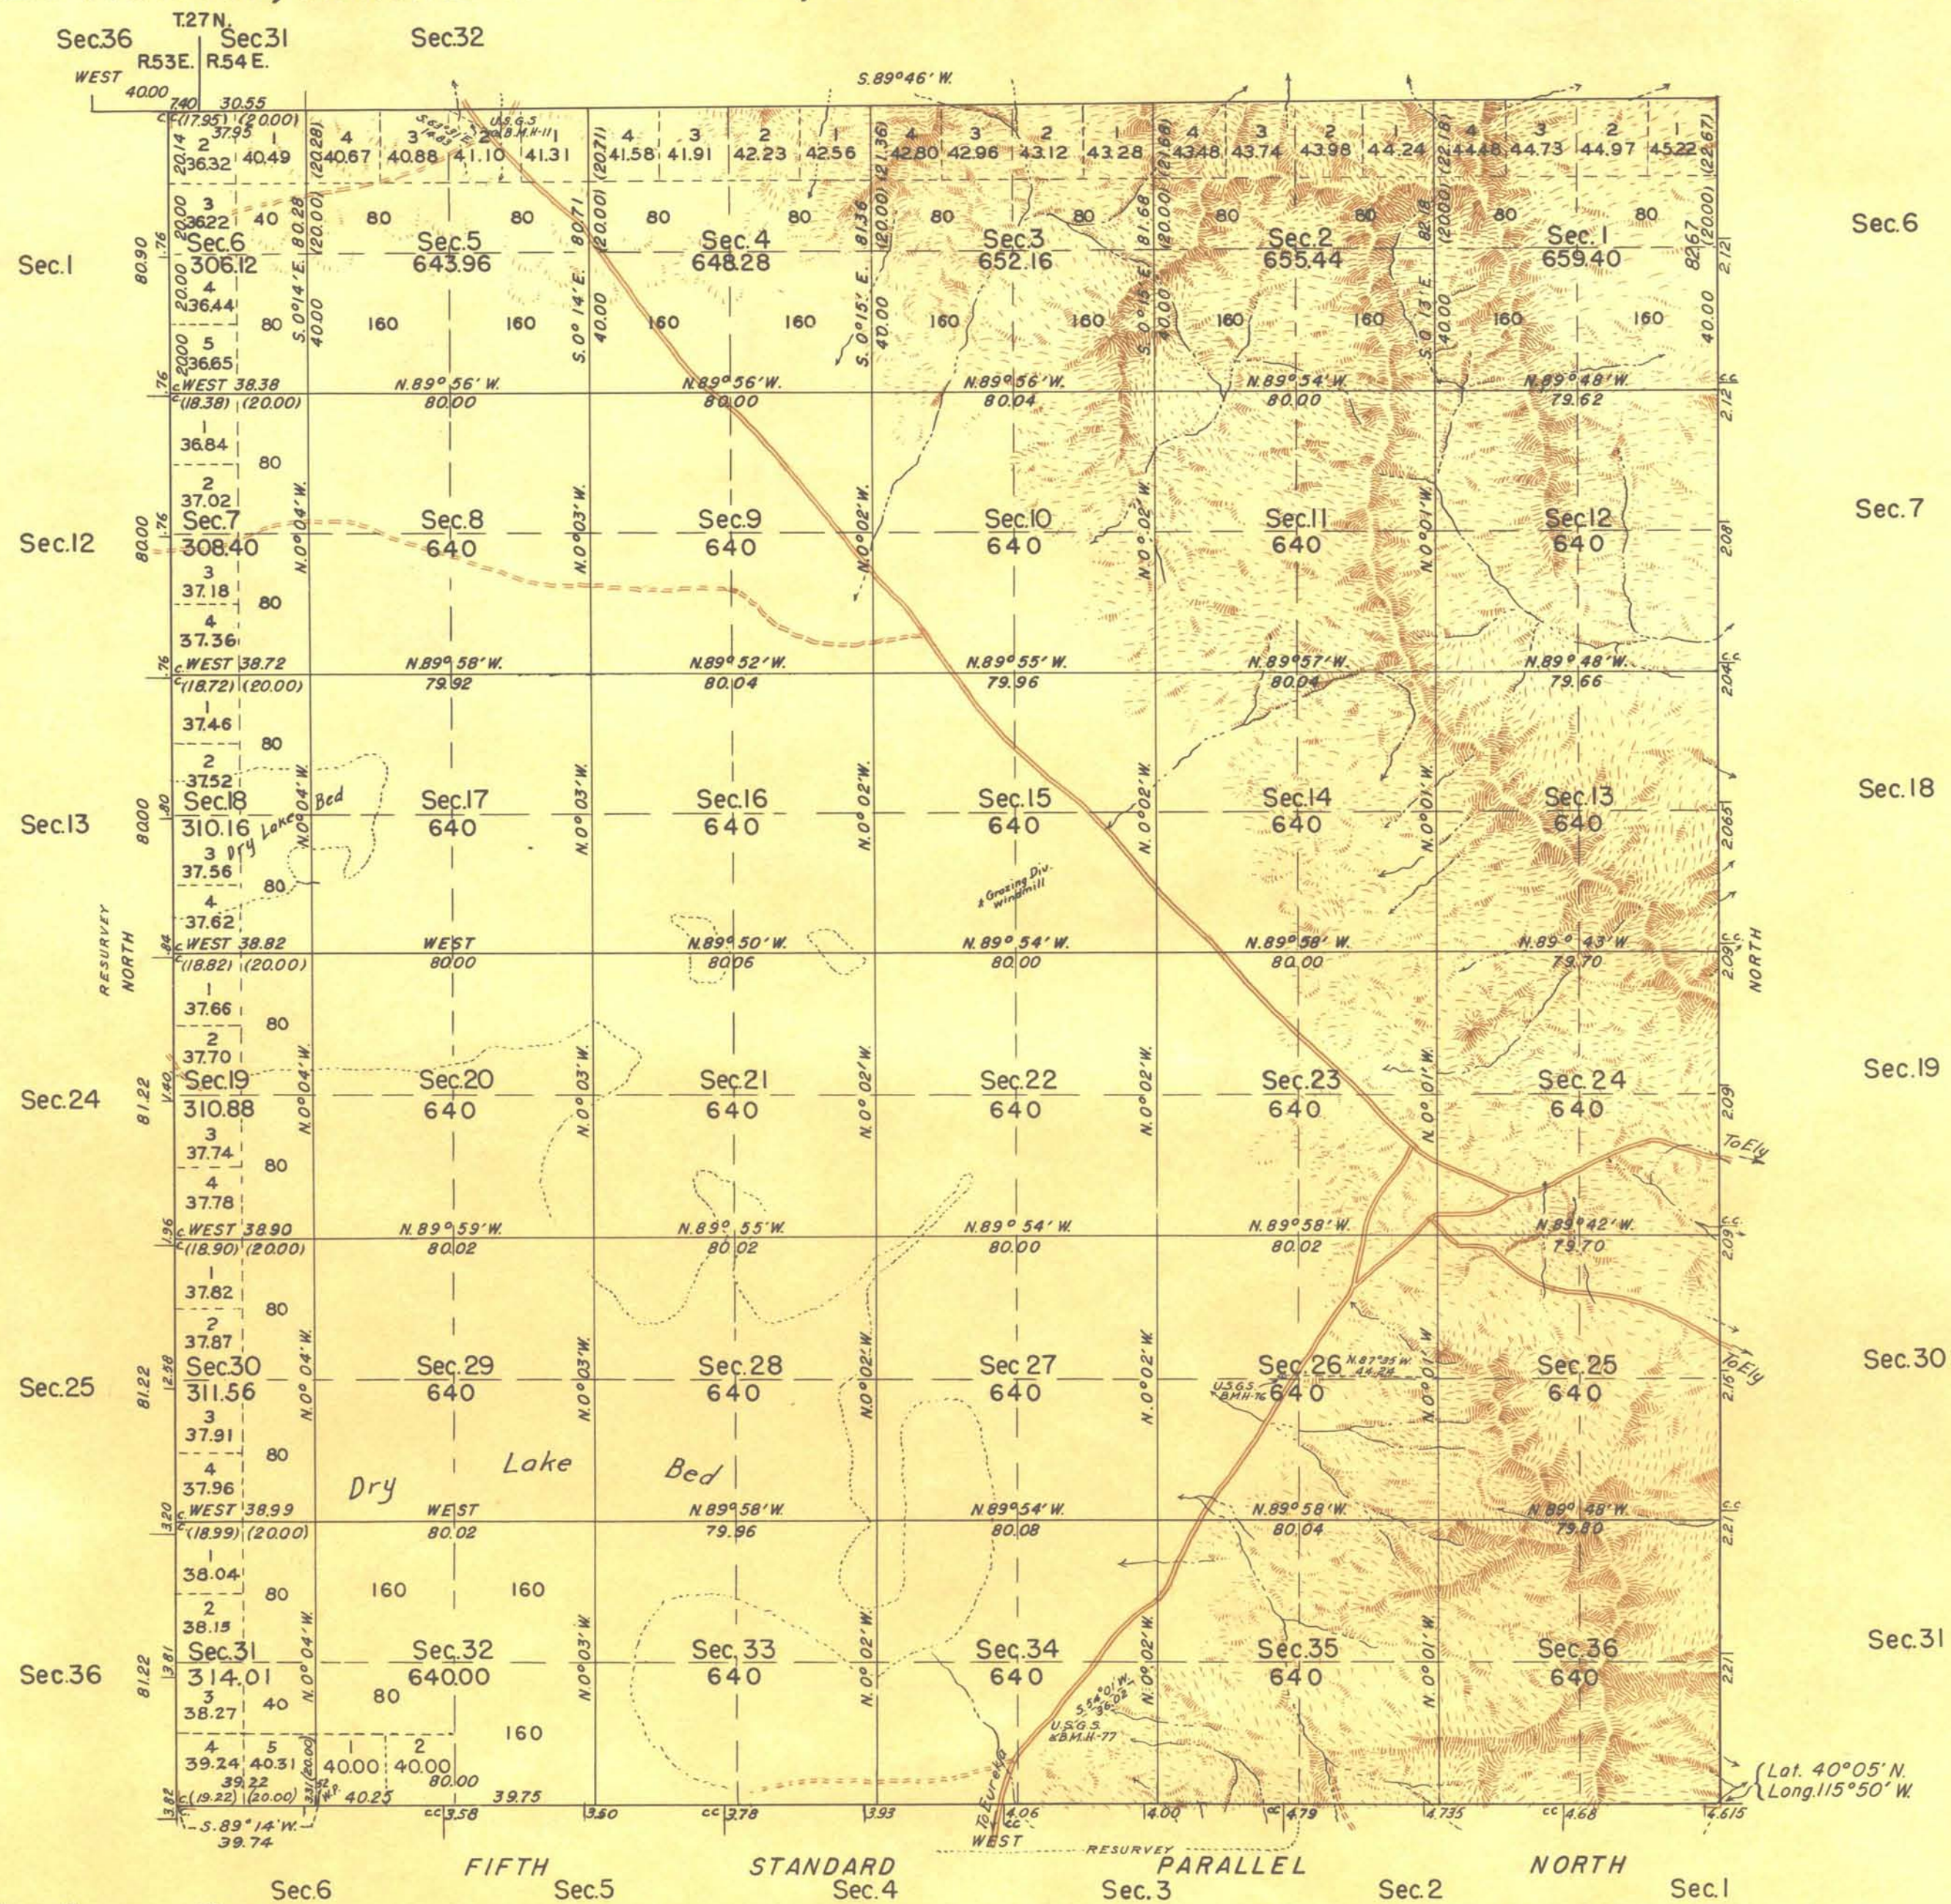

Scale: 40 Chains to an Inch

Mean Magnetic Declination 19°00'E.

Area Surveyed 21,120.37 Acres

LINES DESIGNATED	BY WHOM SURVEYED	GROUP	WHEN SURVEYED
Exterior, E. Bdy.	Emil Voigt	N°	DATE
" N.W. & S.Bdrs.	"	195	May 7 1936
Subdivisional	Phillip L. Inch	195	June 2, 1939
Miscellaneous	"	"	June 29, 1939

UNITED STATES DEPARTMENT OF INTERIOR
GENERAL LAND OFFICE

DENVER, COLORADO, JANUARY 29, 1945.
THIS PLAT OF TOWNSHIP NO. 26 NORTH, RANGE NO. 54 EAST, OF THE MOUNT DIABLO MERIDIAN, NEVADA, IS STRICTLY CONFORMABLE TO THE FIELD NOTES OF THE SURVEY THEREOF WHICH HAVE BEEN EXAMINED AND APPROVED.

[Signature]
SUPERVISOR OF SURVEYS.

WASHINGTON, D. C., SEPTEMBER 6, 1945.
THE SURVEY REPRESENTED BY THIS PLAT HAVING BEEN CORRECTLY EXECUTED IN ACCORDANCE WITH THE REQUIREMENTS OF LAW AND THE REGULATIONS OF THIS OFFICE, IS HEREBY ACCEPTED.

[Signature]
ASSISTANT COMMISSIONER.