


TOWNSHIP N°26 NORTH, RANGE N°55 EAST, OF THE MOUNT DIABLO MERIDIAN, NEVADA.

COMPLETION OF SUBDIVISIONS

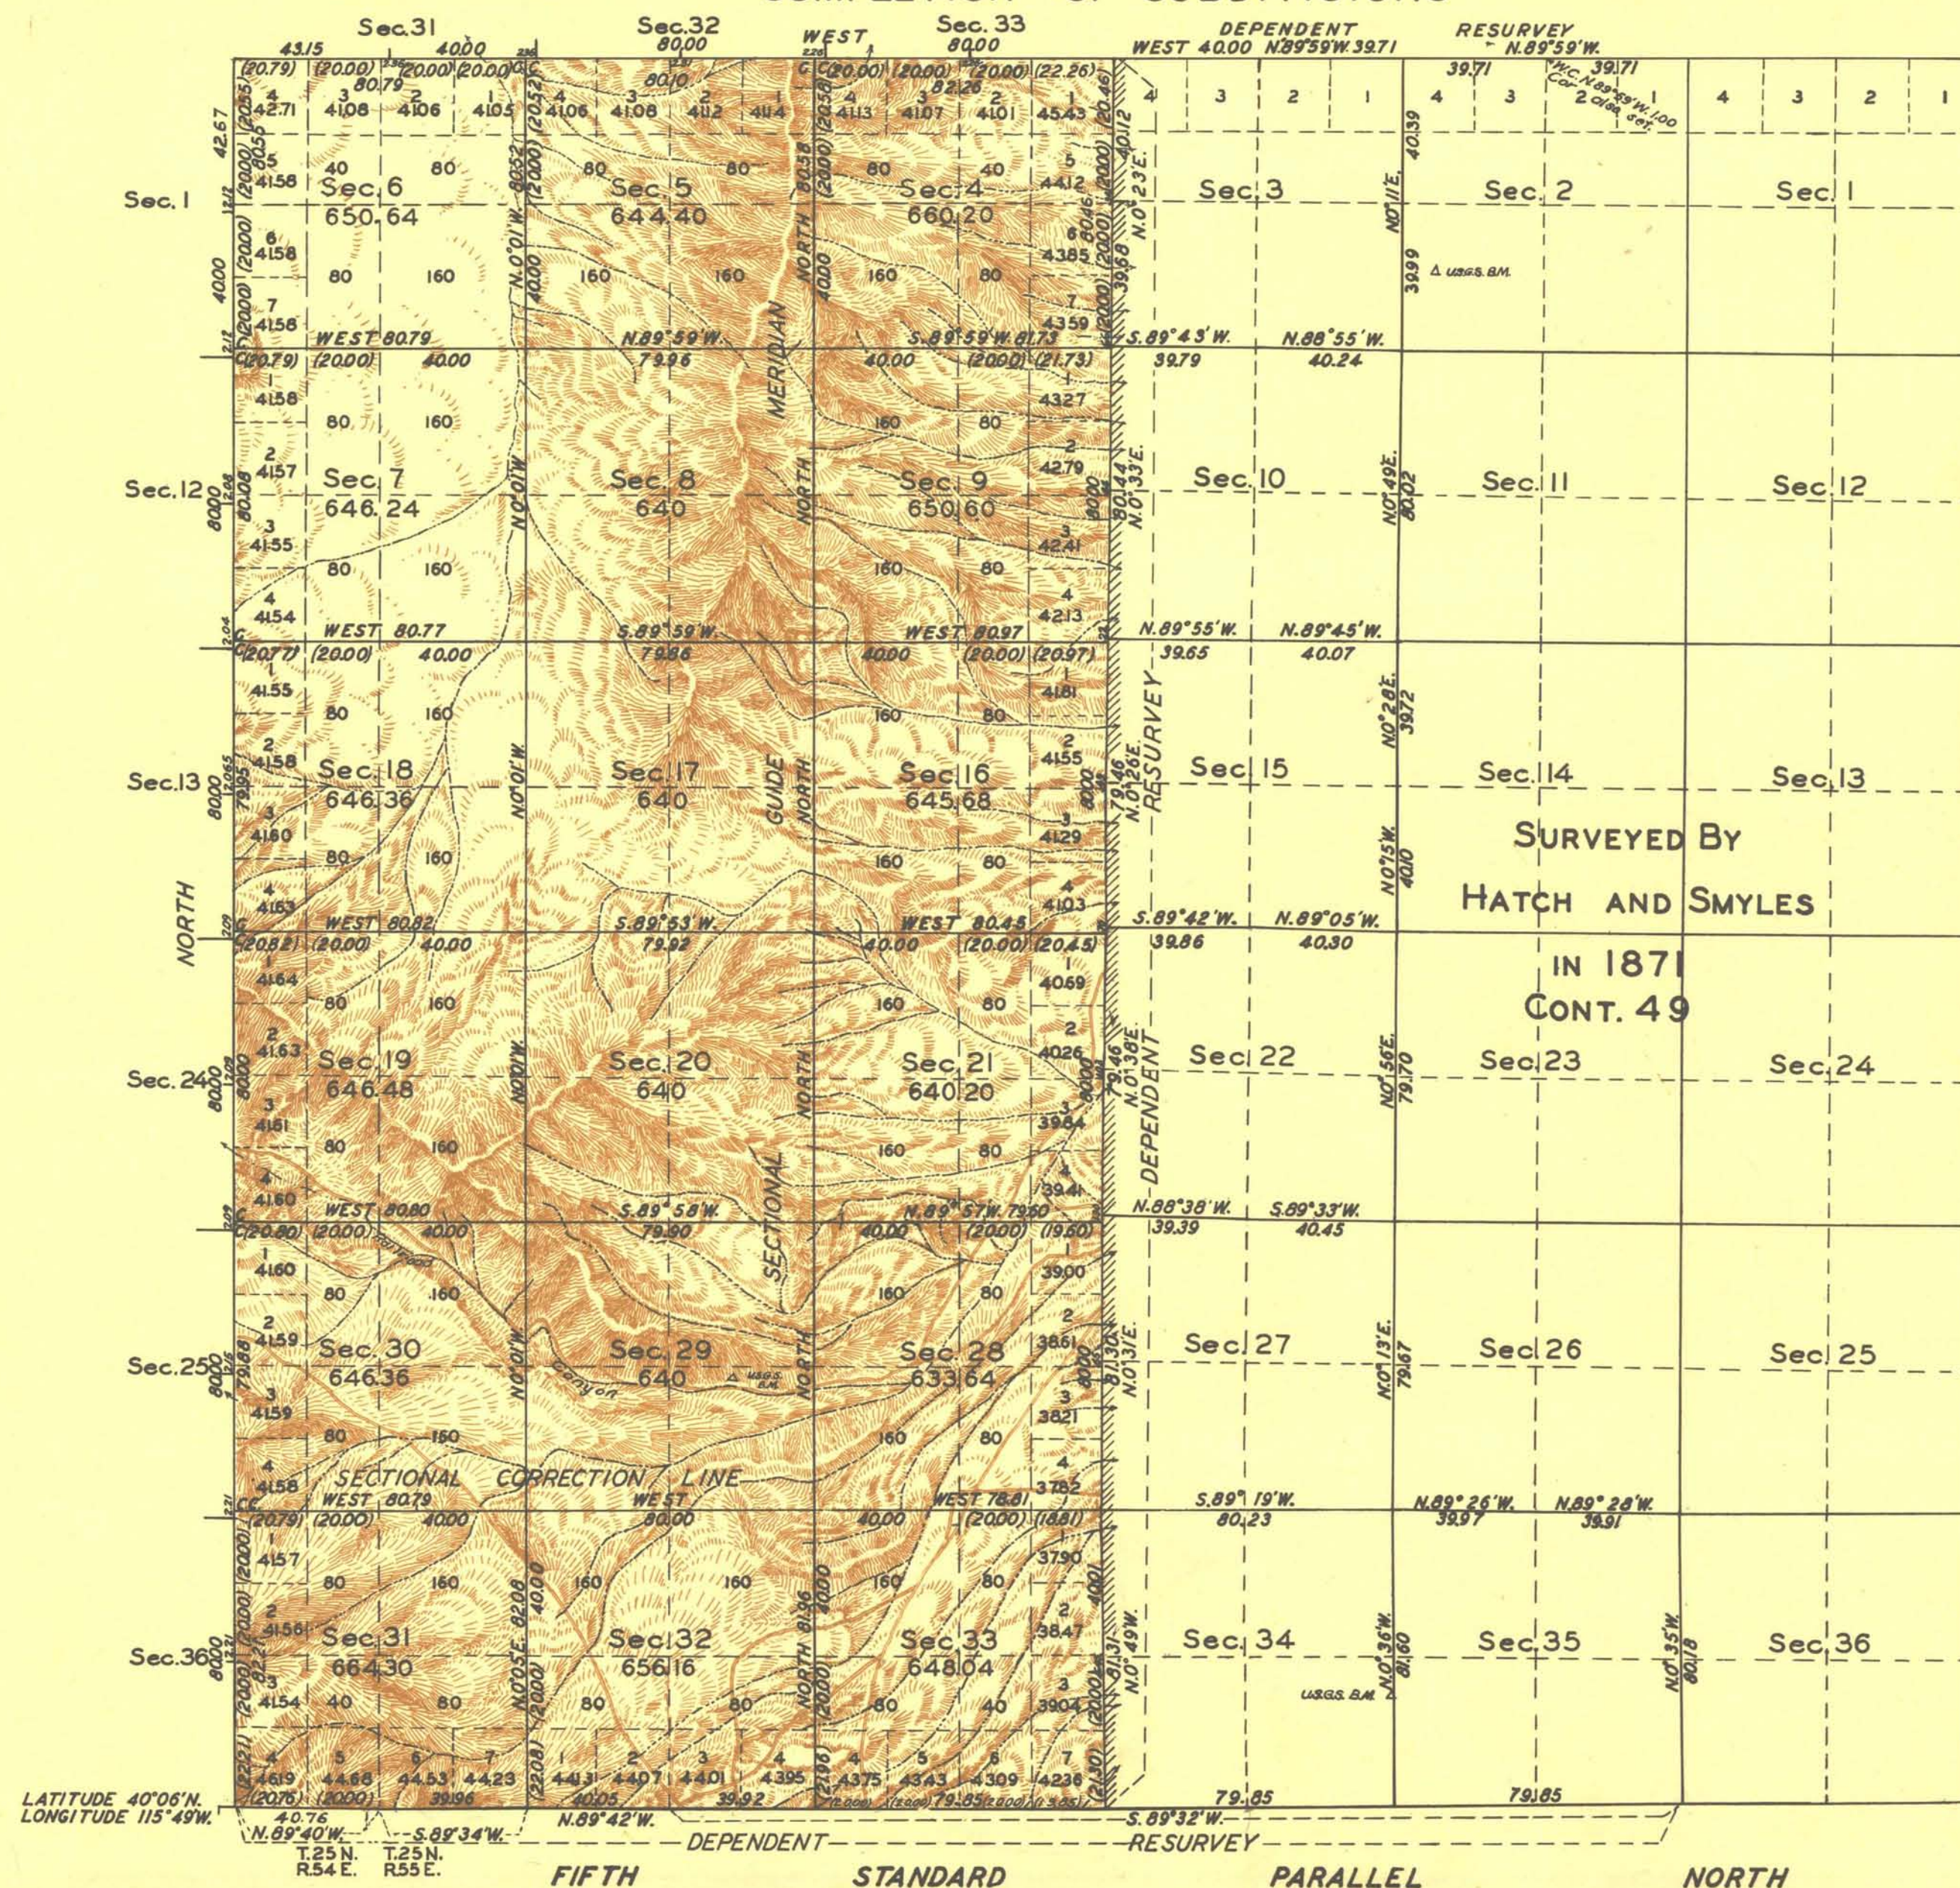

LATITUDE 40°06'N.
LONGITUDE 115°49'W.

Scale: 40 Chains to an Inch.

Area surveyed, 11,639.30 Acres.

LINES DESIGNATED	BY WHOM SURVEYED	GROUP		MILEAGE		WHEN SURVEYED	
		N°	DATE	MLS.	CHS.	BEGUN	COMPLETED
Ext. S. bdy.	C.C. Tracy	Cont. 13				1868	1868
Ext. N. & S. bdrs. Dep. Res.	C.F. Moore	94				1921	1921
" N. & W. bdrs. Subdivisional	Emil Voigt U.S.C.E.,			6	79.37		
" Dep. Res.	C.P. Devine and C.F. Strasser, Transitmen	195	May. 7 1936	27	10.29	Sept. 6, 1936	Oct. 3, 1936
Miscellaneous				6	1.77		
					41.01		

Office of the Supervisor of Surveys
Denver, Colorado June 21, 1937.
The above plat of Township No. 26 North, Range No. 55 East of the Mount Diablo Meridian, Nevada is strictly conformable to the field notes of the survey thereof which have been examined and approved.

Charles P. Johnson
Supervisor of Surveys

UNITED STATES
DEPARTMENT OF THE INTERIOR
GENERAL LAND OFFICE

Washington, D.C., Feb. 15, 1938.
The survey represented by this plat having been correctly executed in accordance with the requirements of law and the regulations of this office, is hereby accepted.

Antoinette Frank
Assistant Commissioner