


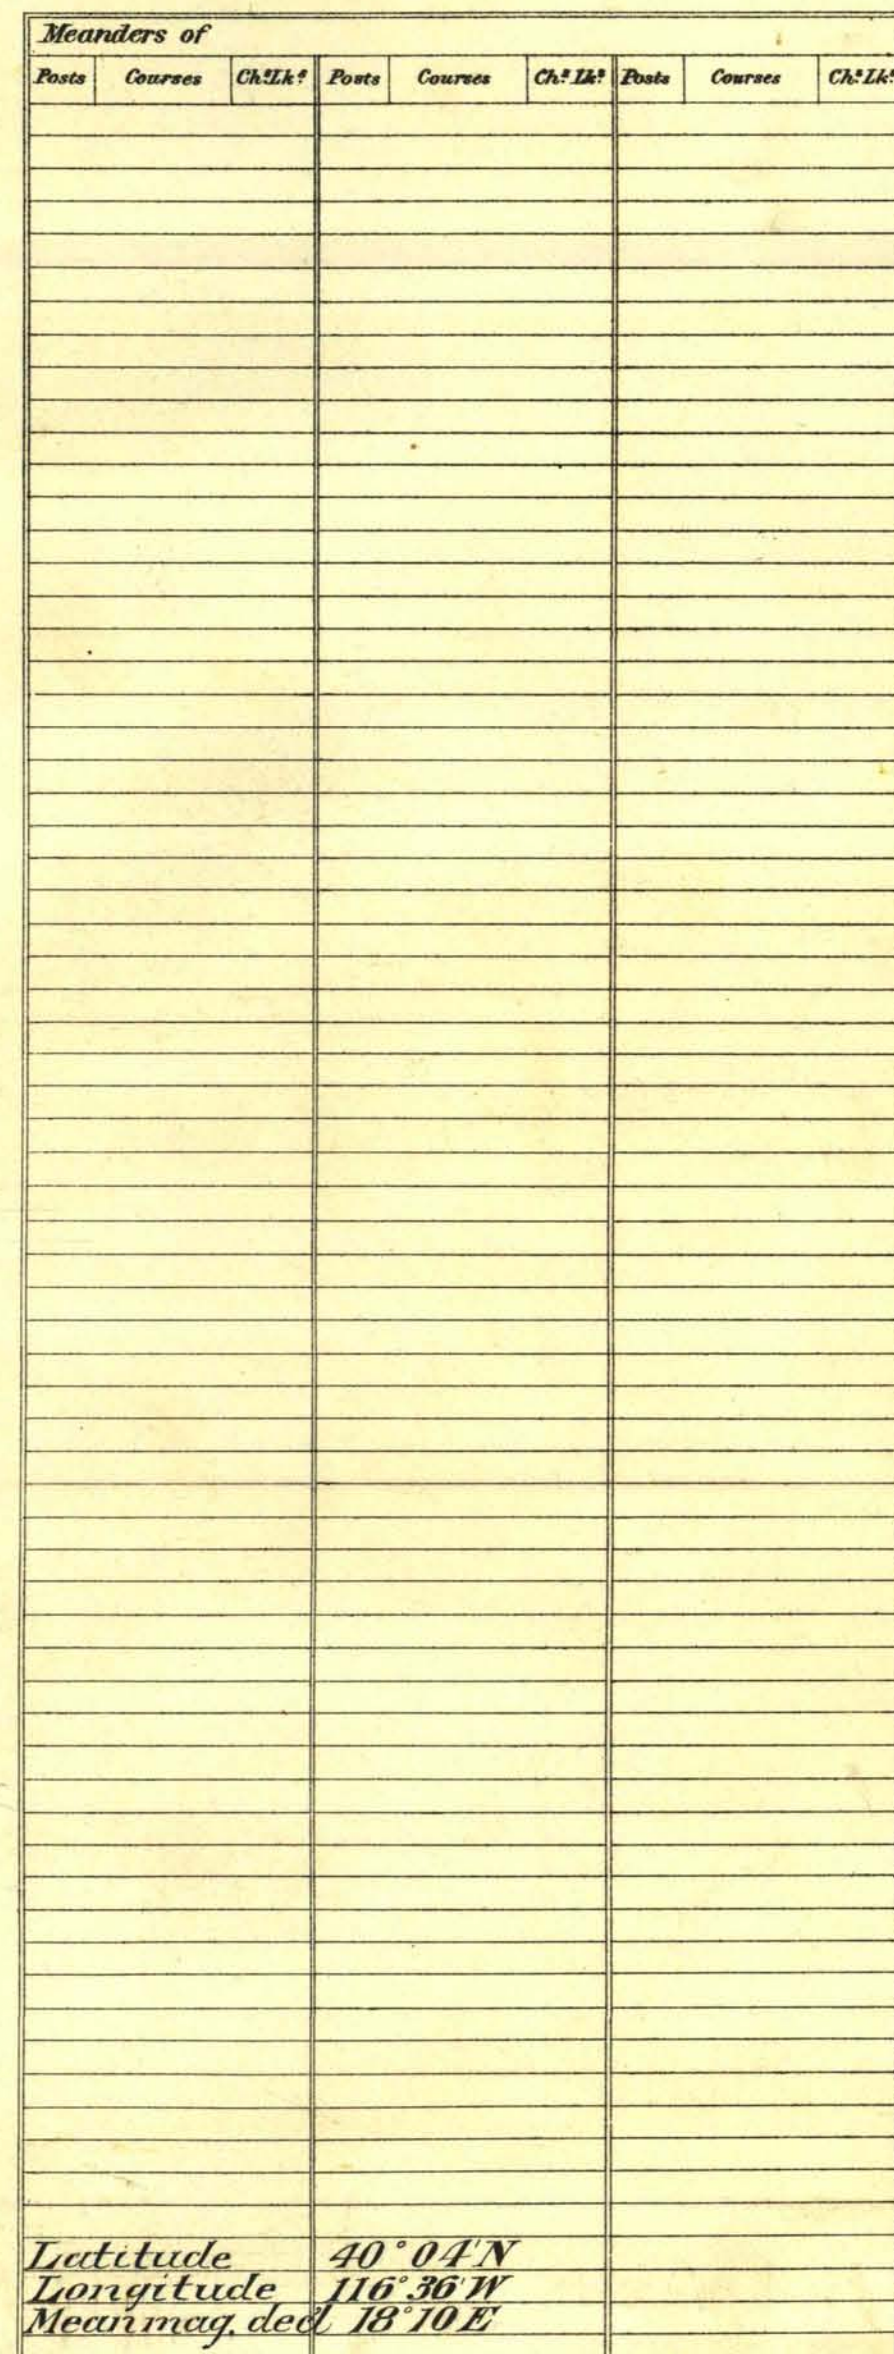

Surveys Designated	By Whom Surveyed	Date of Contract	Amount of Surveys M. Cr. Lk.	When Surveyed	Cont. No.
N. and E. Township lines	Lt. E. M. Dowell	Feb 15 th 04	10 40 30	Aug 1 st - 3 rd 1904	240
Subdivisions	" " "	" " "	35 42 11	4 th 20 th "	" "
Re-survey "	" " "	" " "	8 40 60	1 th 12 th "	" "
5 th Sec. Re-survey N.	" " "	" " "	3 00 00	July 30 th "	" "
Re-survey " "	" " "	" " "	2 00 00	" 29 th 30 th "	" "
Connections	" " "	" " "	1 25	1904	" "
Old Work	A. E. Hatch and J. C. Smyles			1871	49

The above Map of Township N. ^o 26 N. of Range N. ^o 56 E
M^d Diabla Meridian, Nevada is strictly conformable to the field
notes of the survey thereof on file in this Office, which have been examined and approved.

Surveyor General's Office,
Reno Nevada May 25th 1905. } Matthew Kyle
Sur. Gen.